

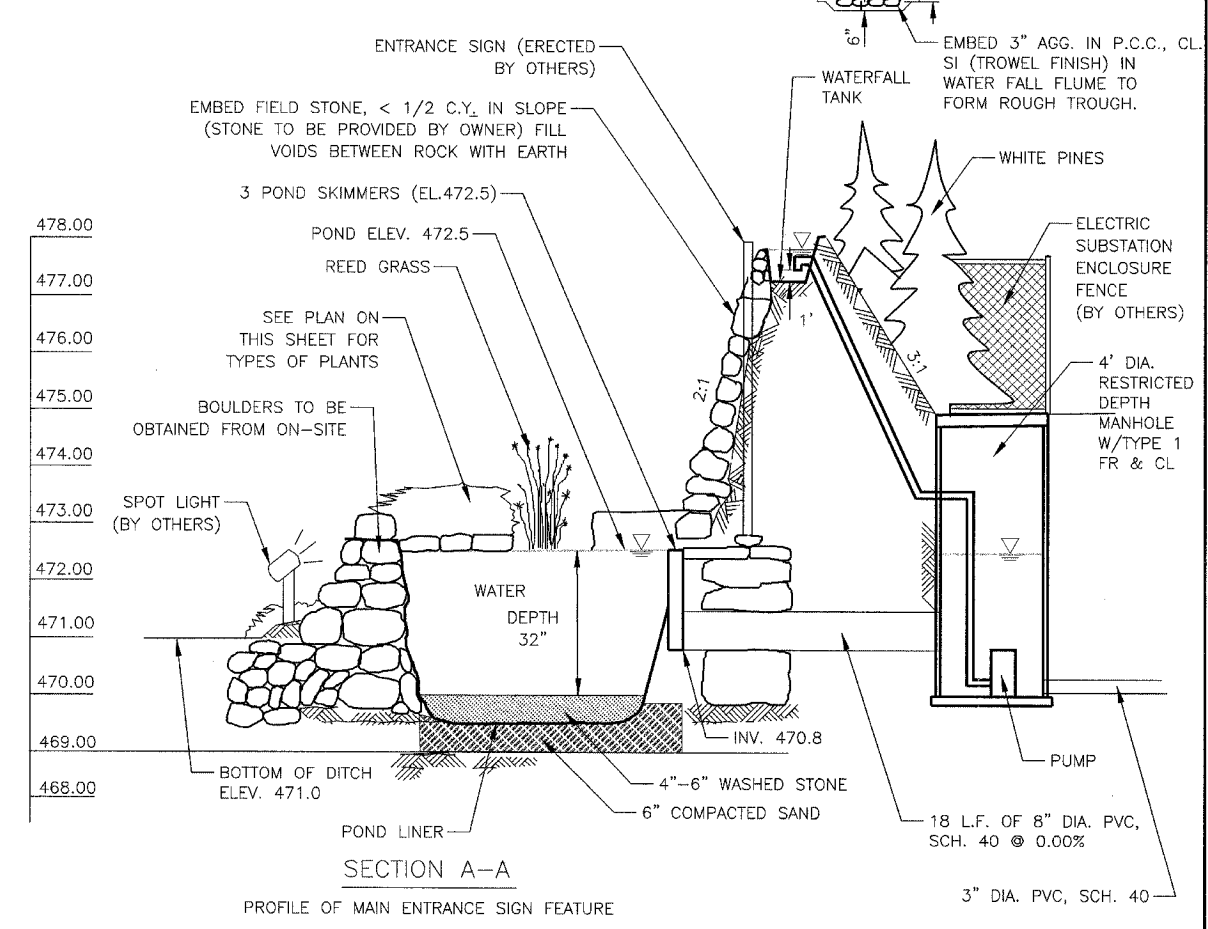
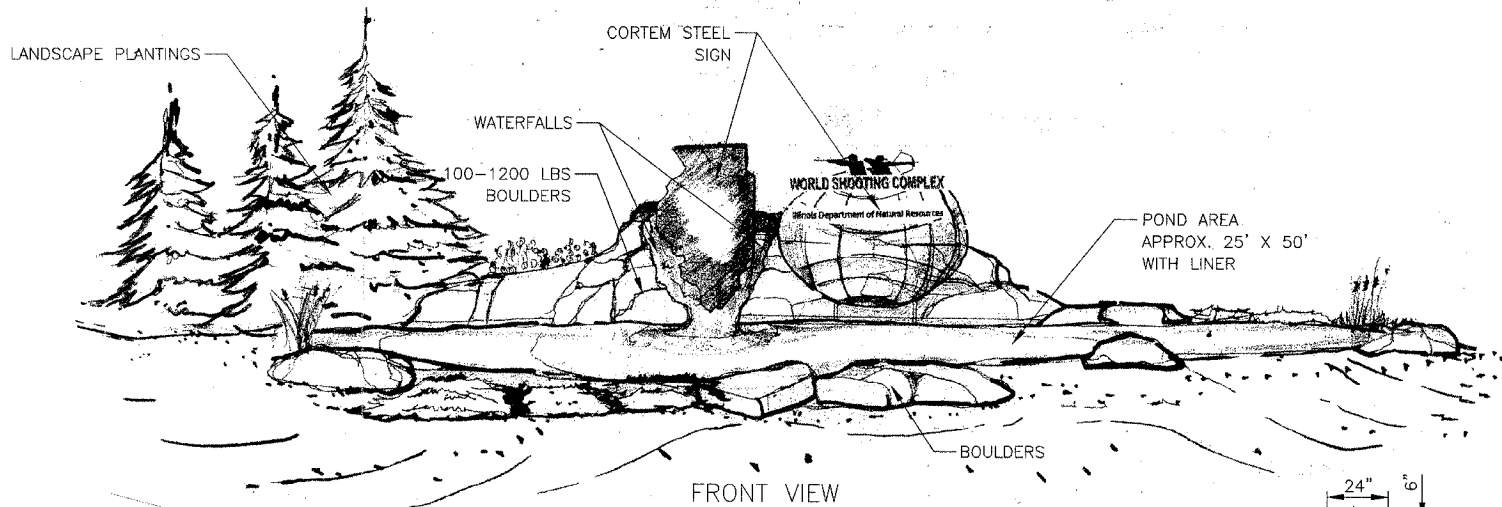


TAP SITE	SECTION	COUNTY	TOTAL SHEETS	SHEET NO.
PARK ROADS	DIST. 8 WSC 2006-1	RANDOLPH	45	40
STA.	TO STA.			

CONTRACT NO. 76972

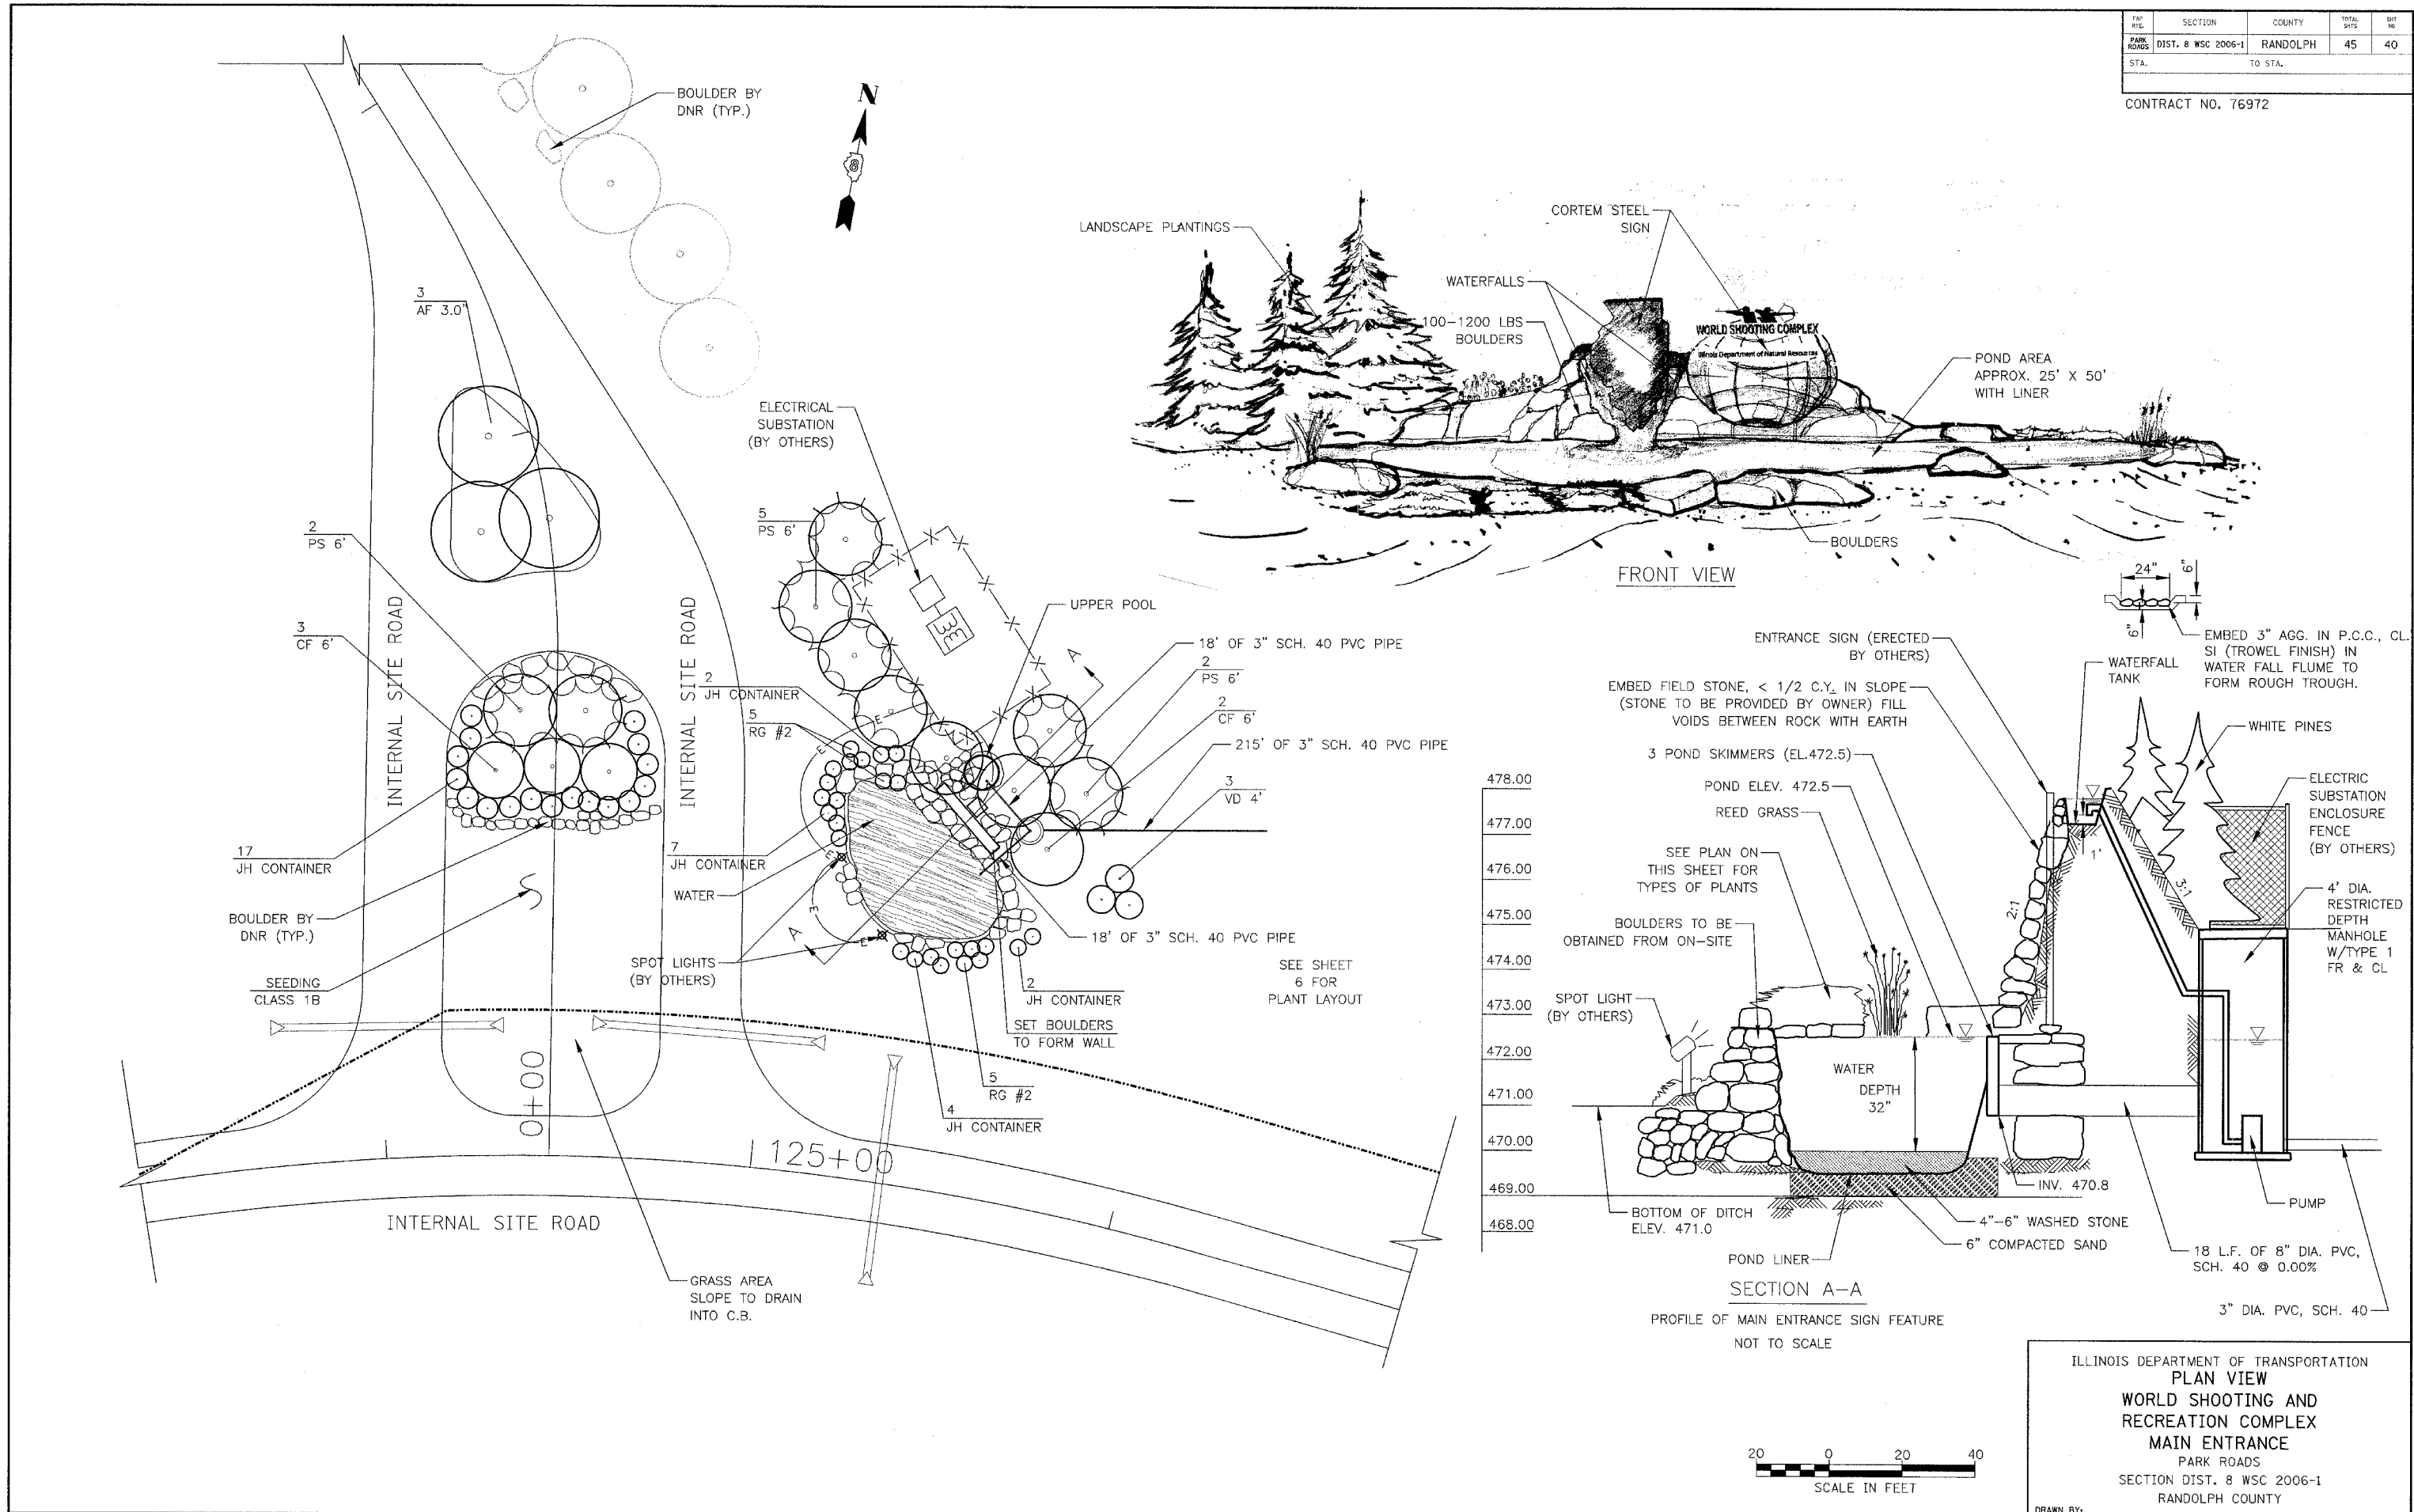

ILLINOIS DEPARTMENT OF TRANSPORTATION
PLAN VIEW
WORLD SHOOTING AND RECREATION COMPLEX
MAIN ENTRANCE
 PARK ROADS
 SECTION DIST. 8 WSC 2006-1
 RANDOLPH COUNTY

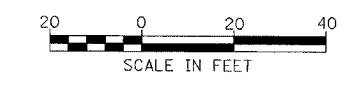

DRAWN BY: