



FINAL SURVEYED PLOTTED
 CHECKED BY DATE
 NOTE BOOK AREAS CHECKED

ORIGINAL SURVEY PLOTTED
 CHECKED BY DATE
 NOTE BOOK AREAS CHECKED

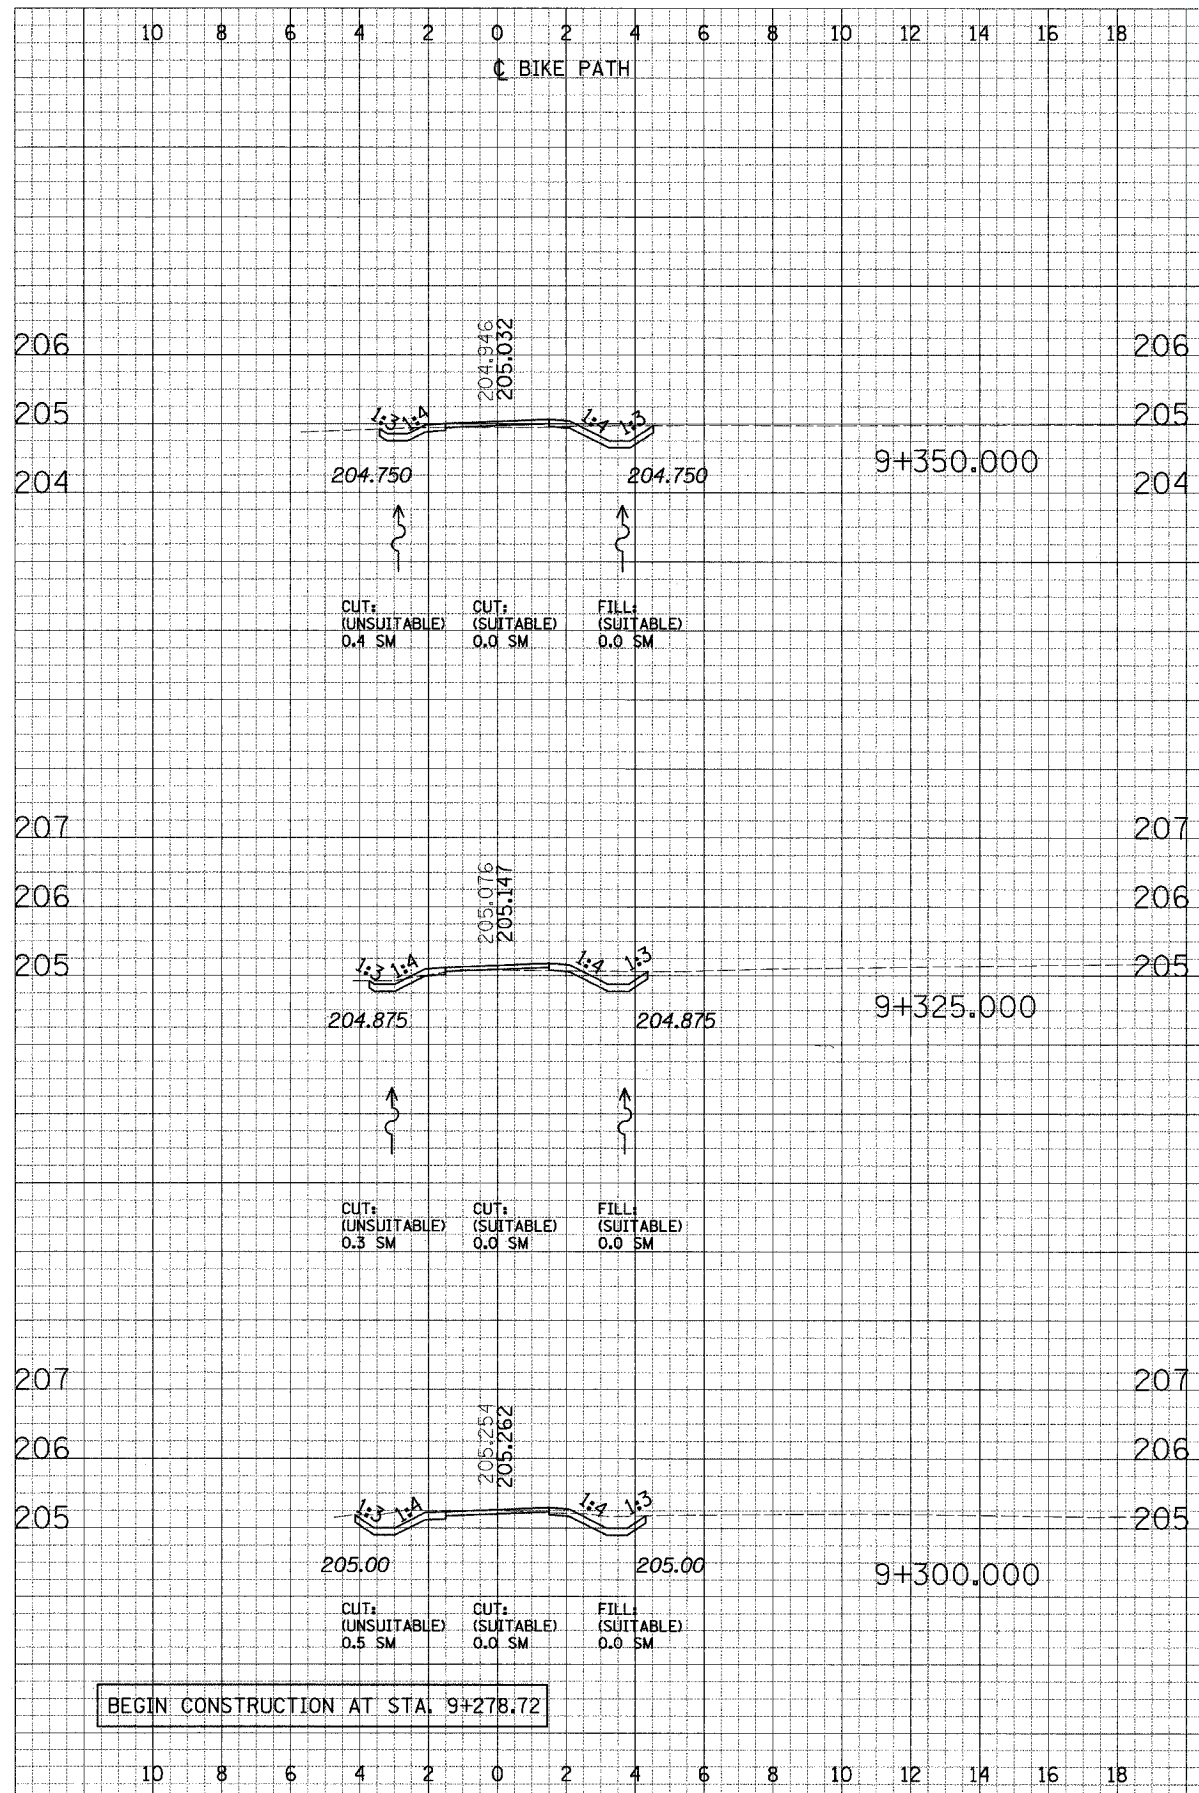

BEGIN CONSTRUCTION AT STA. 9+278.72

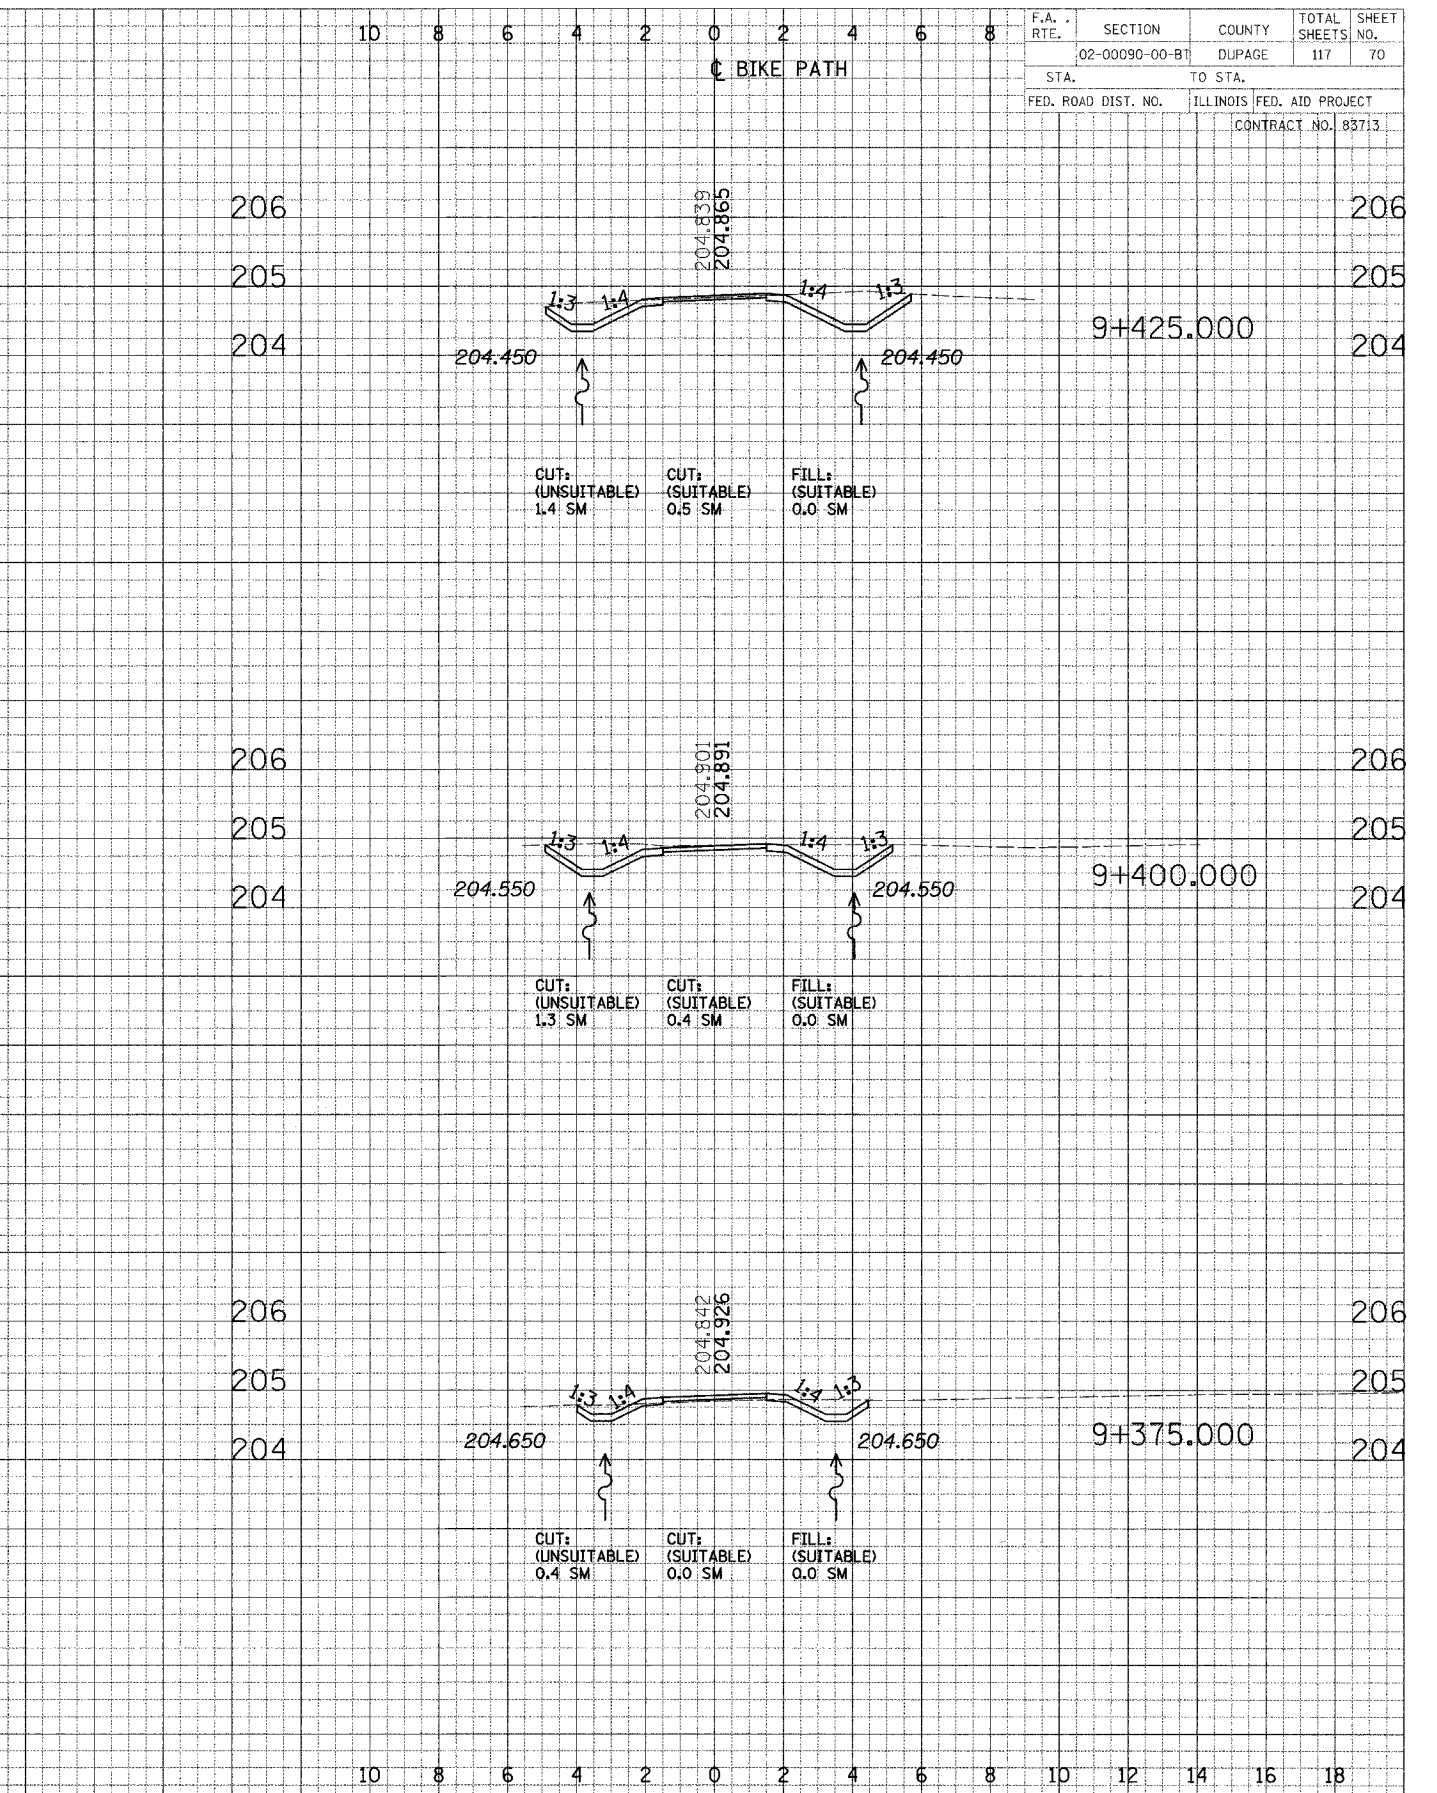

F.A. RTE.	SECTION	COUNTY	TOTAL SHEETS	SHEET NO.
	02-00090-00-B1	DUPAGE	117	70
STA.	TO STA.			
FED. ROAD DIST. NO.	ILLINOIS FED. AID PROJECT			
	CONTRACT NO. 83713			