


FINAL SURVEYED PLOTTED DATE
 SURVEY PLANNED DATE
 NOTE BOOK AREA
 AREA CHECKED

ORIGINAL SURVEYED PLOTTED DATE
 SURVEY PLANNED DATE
 NOTE BOOK AREA
 AREA CHECKED

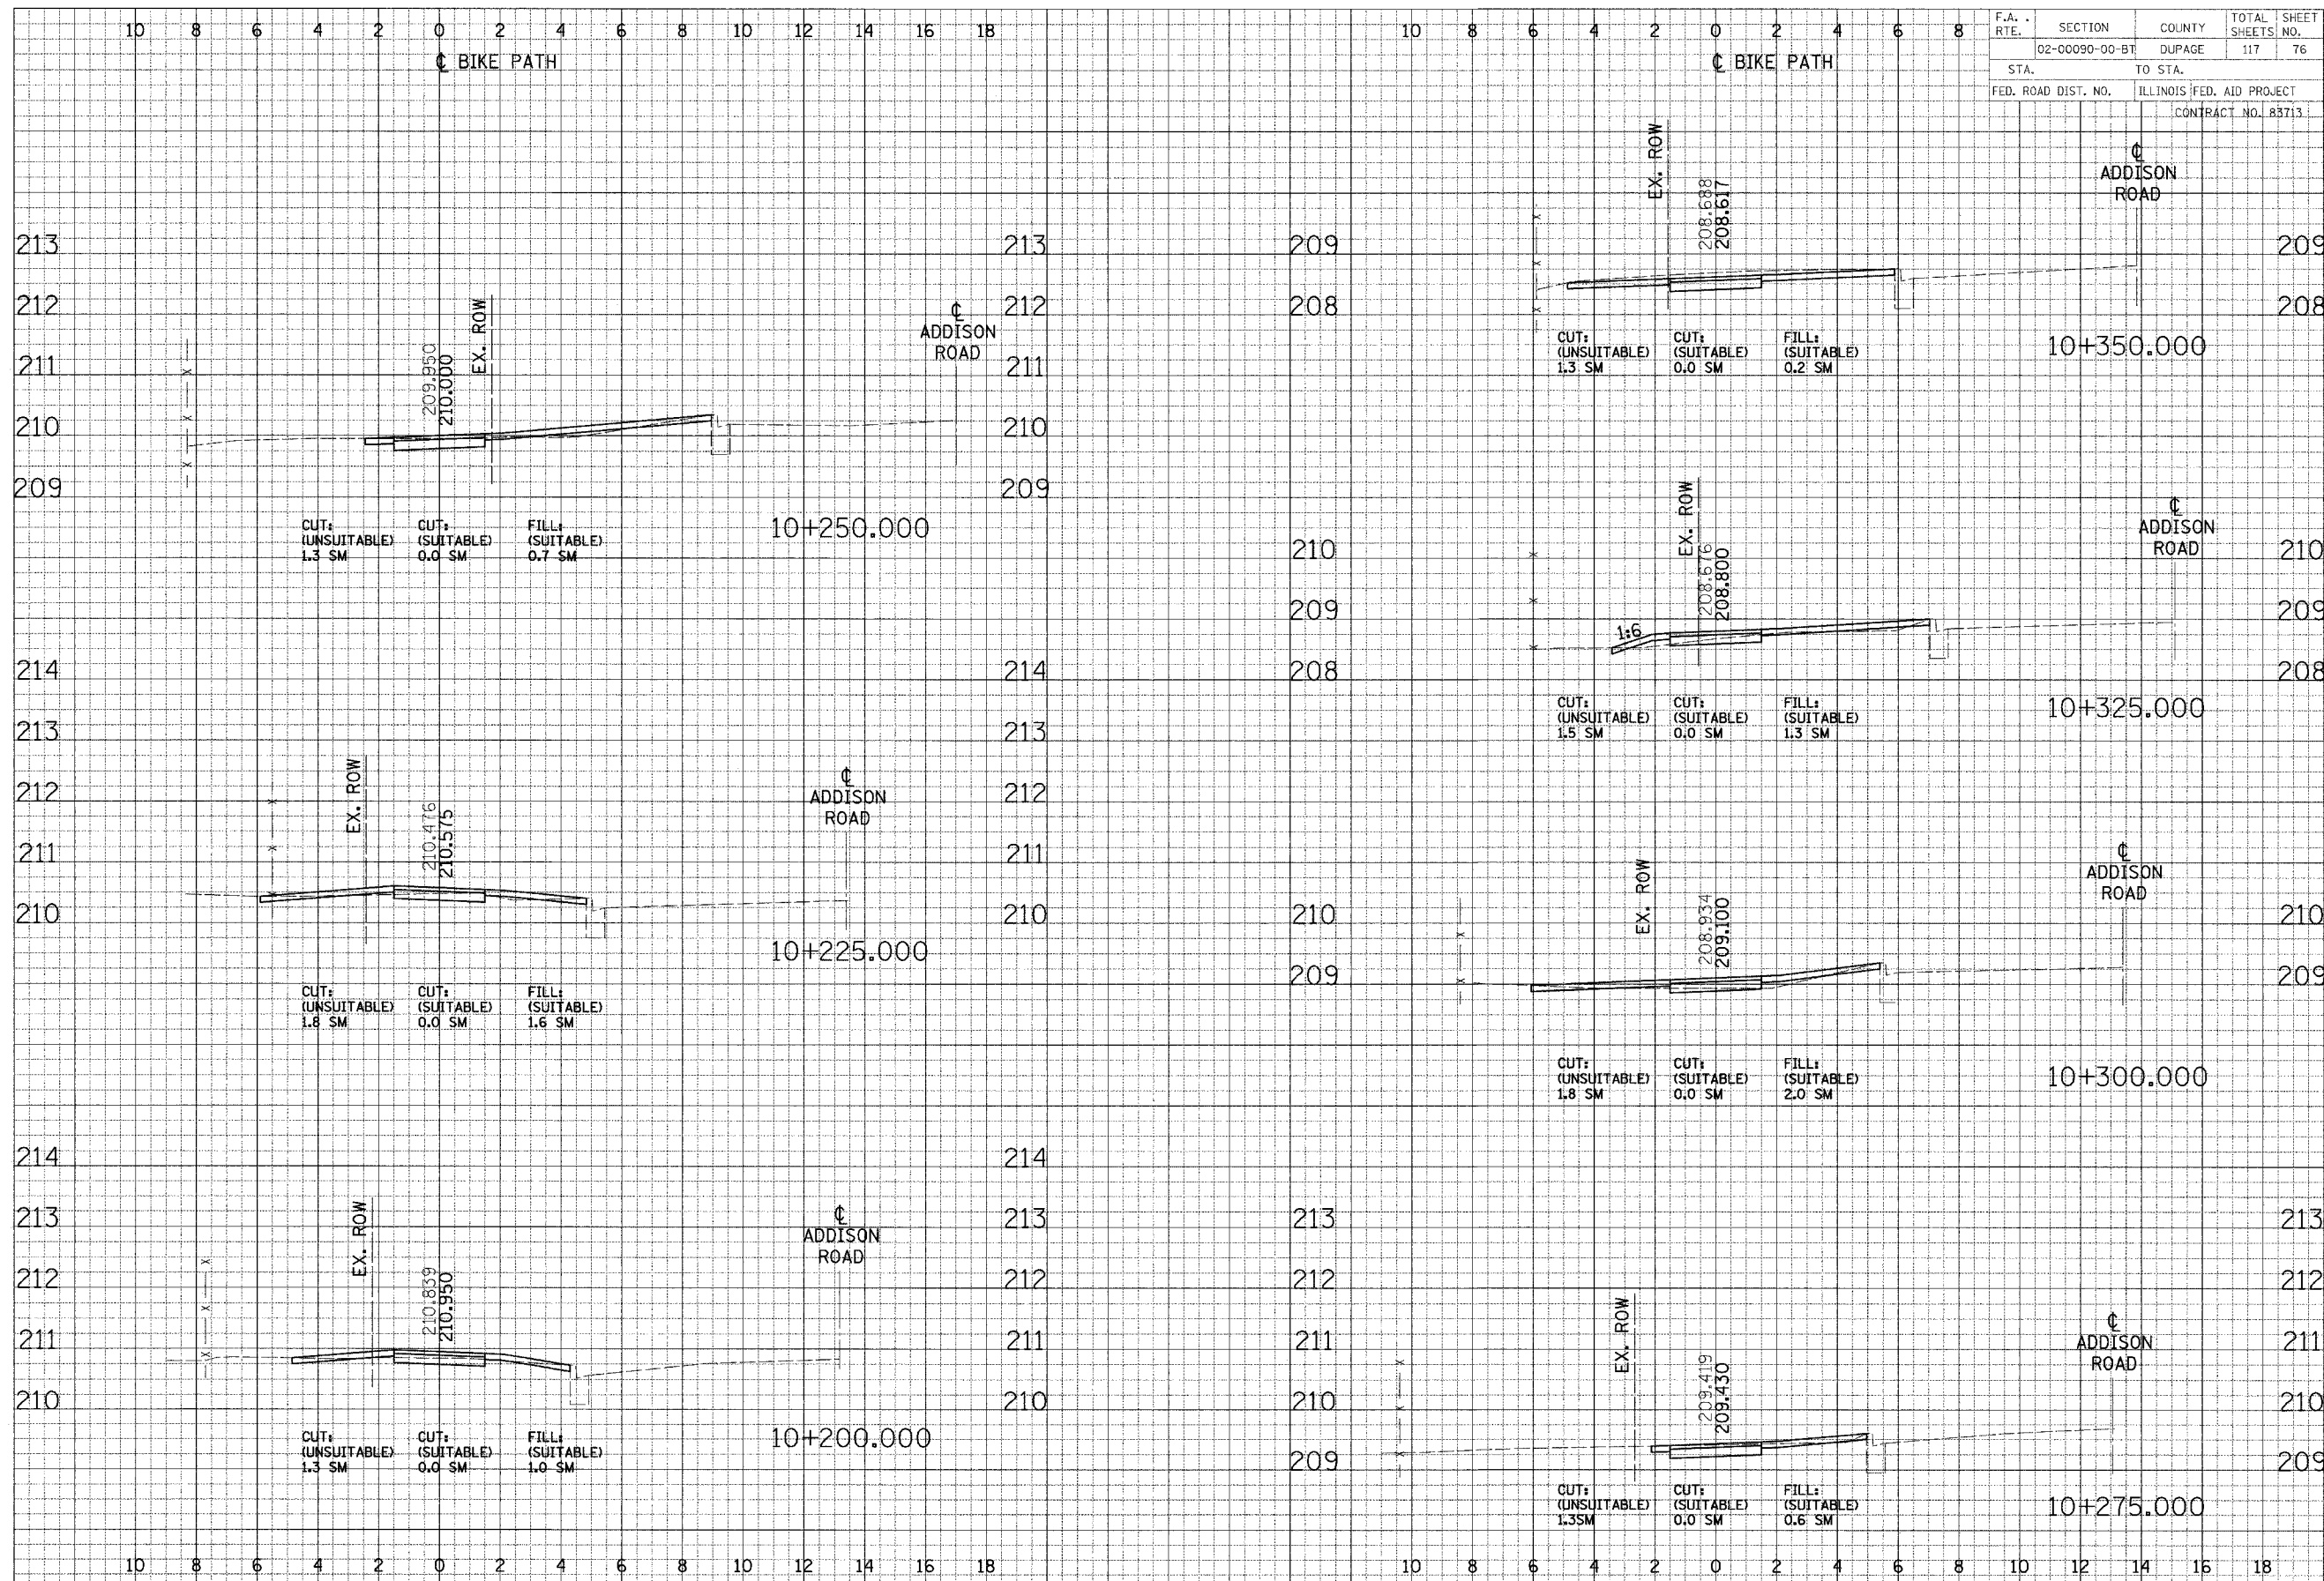

F.A. RTE.	SECTION	COUNTY	TOTAL SHEETS	SHEET NO.
	02-00090-00-BT	DUPAGE	117	76
STA.	TO STA.			
FED. ROAD DIST. NO.	ILLINOIS	FED. AID PROJECT	CONTRACT NO. 83713	

CROSS SECTIONS - NORTH DUPAGE