


FINAL SURVEYED BY DATE  
 PLANET PLOTTED BY DATE  
 NOTE BOOK NO. BY DATE  
 AREAS CHECKED BY DATE

ORIGINAL SURVEYED BY DATE  
 PLANET PLOTTED BY DATE  
 NOTE BOOK NO. BY DATE  
 AREAS CHECKED BY DATE

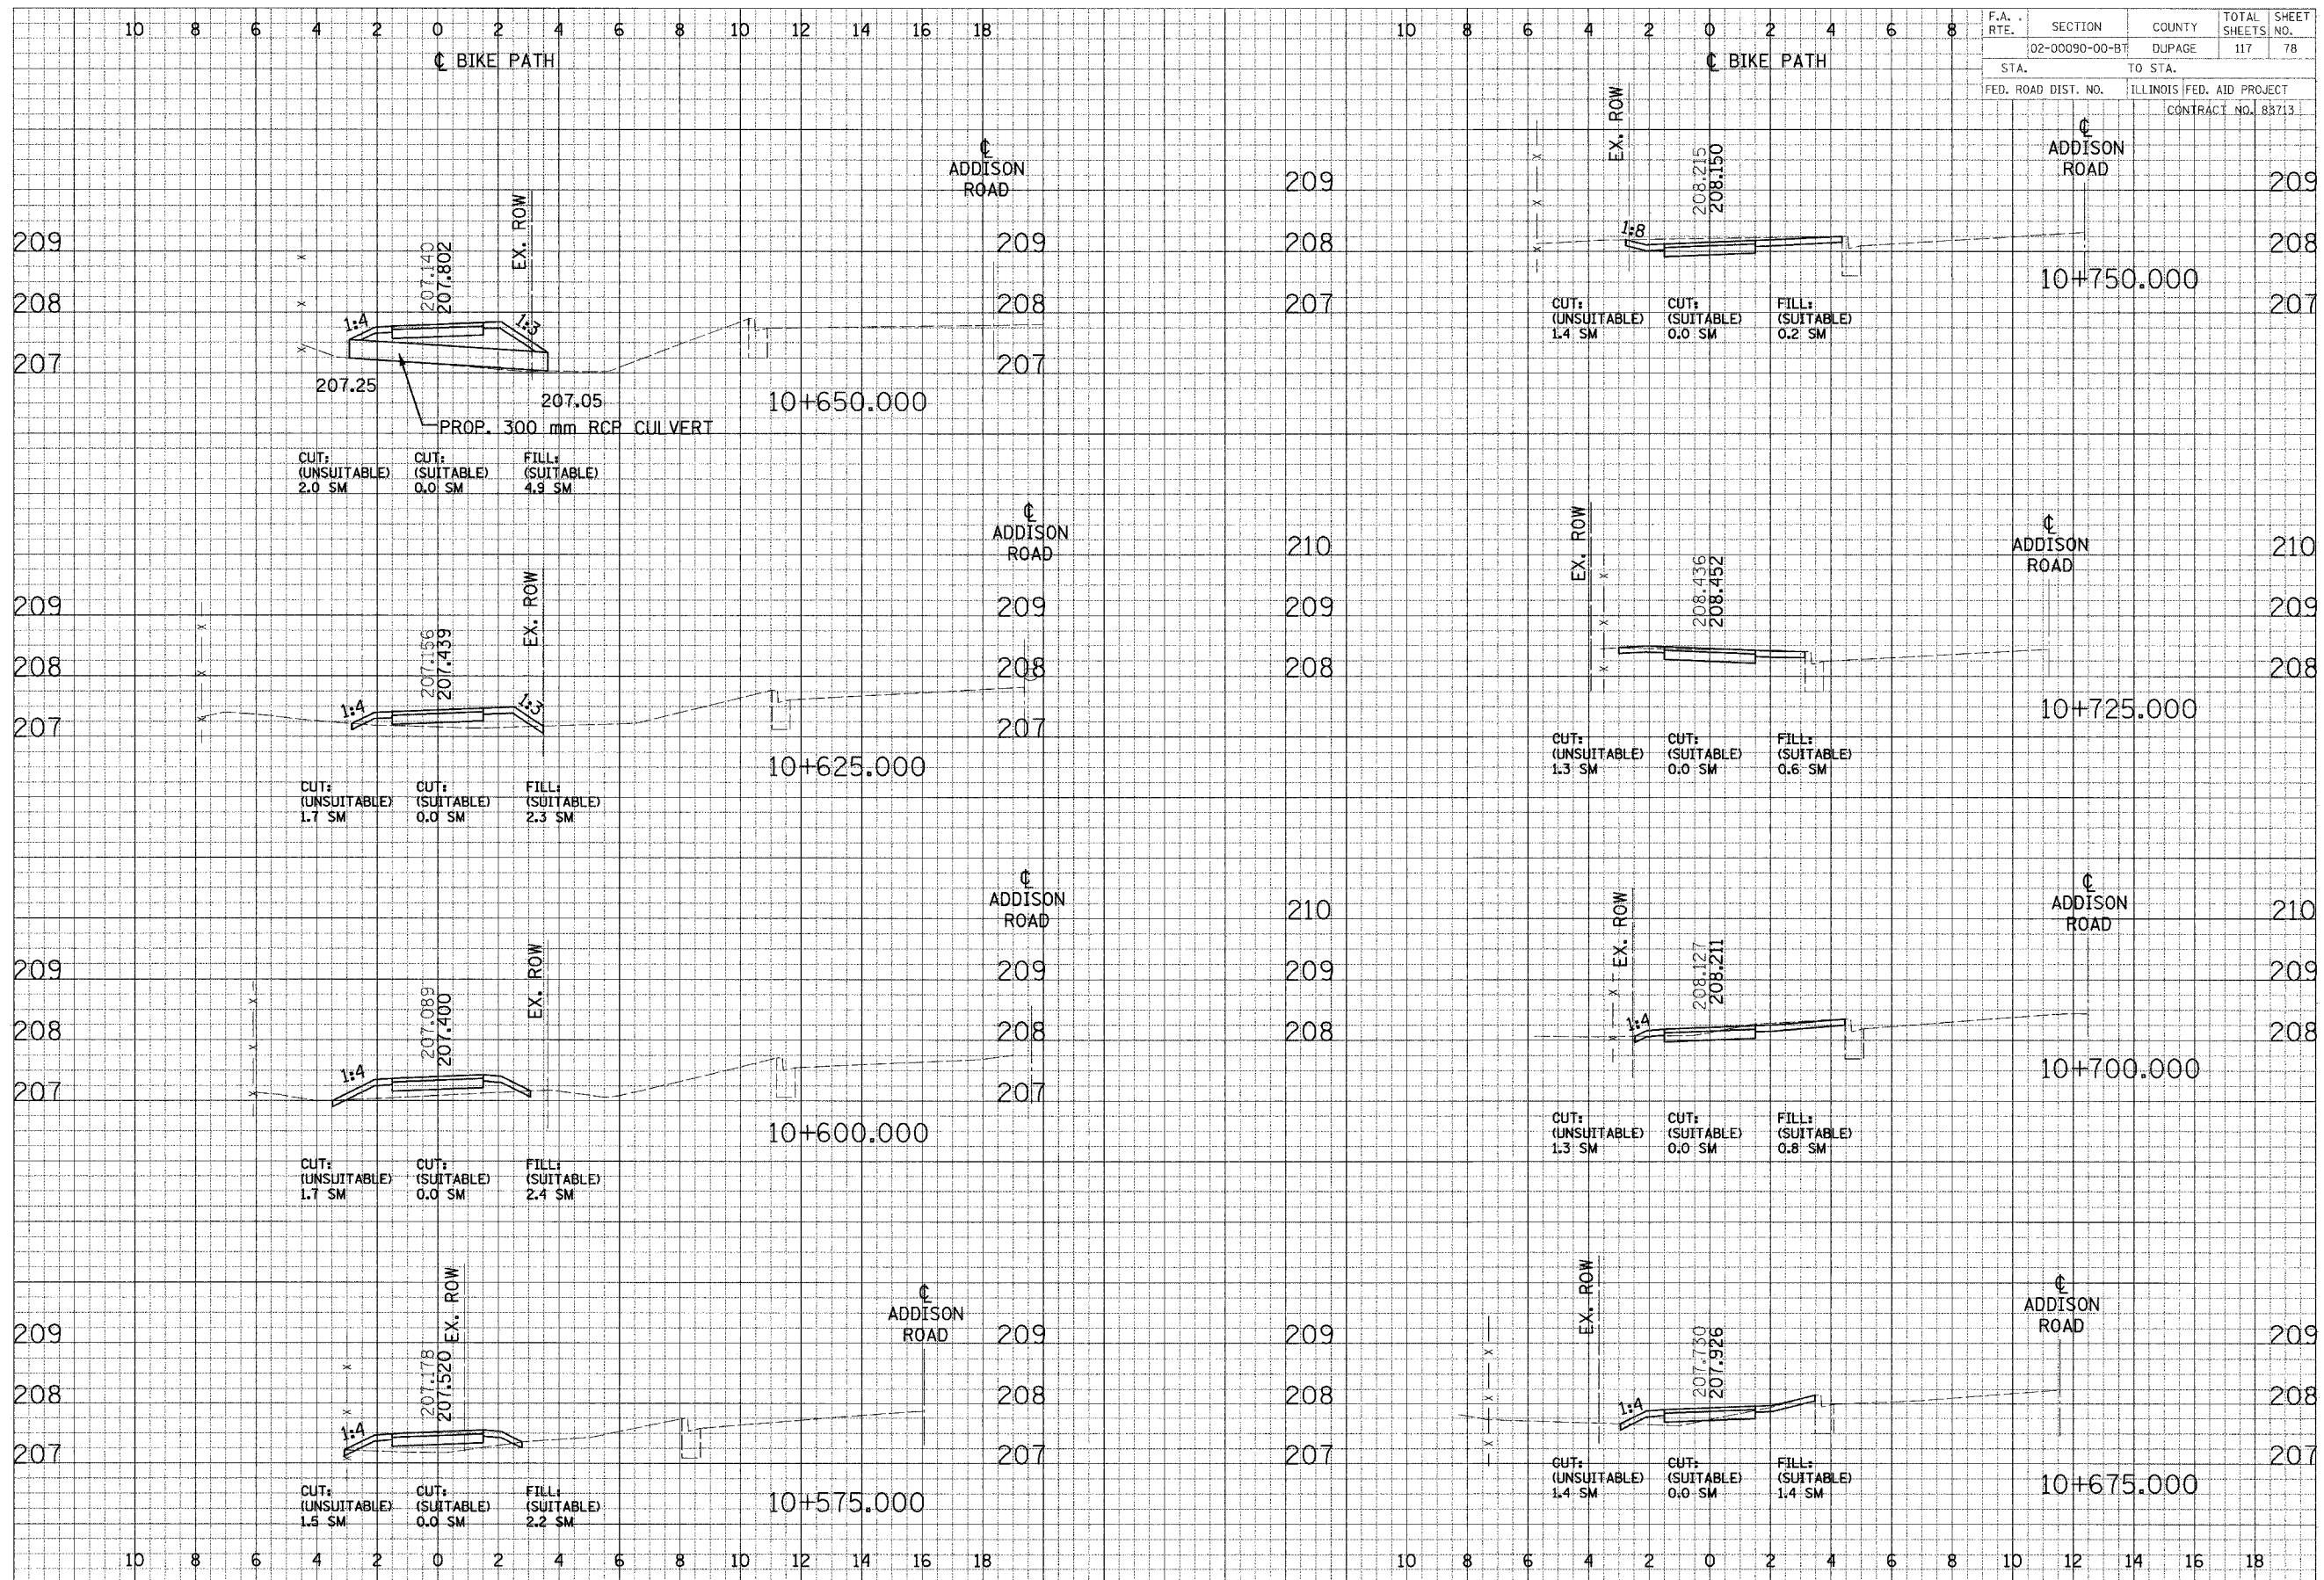

F.A. RTE.	SECTION	COUNTY	TOTAL SHEETS	SHEET NO.
02-00090-00-BT	DUPAGE	ILLINOIS	117	78
STA.	TO STA.			
FED. ROAD DIST. NO.	ILLINOIS FED. AID PROJECT			
	CONTRACT NO. 83713			

CROSS SECTIONS - NORTH DUPAGE