


FINAL	DATE
DESIGNED	BY
CHECKED	DATE
APPROVED	DATE
REVISIONS	
1	
2	
ORIGINAL	DATE
DESIGNED	BY
CHECKED	DATE
APPROVED	DATE
REVISIONS	
1	
2	
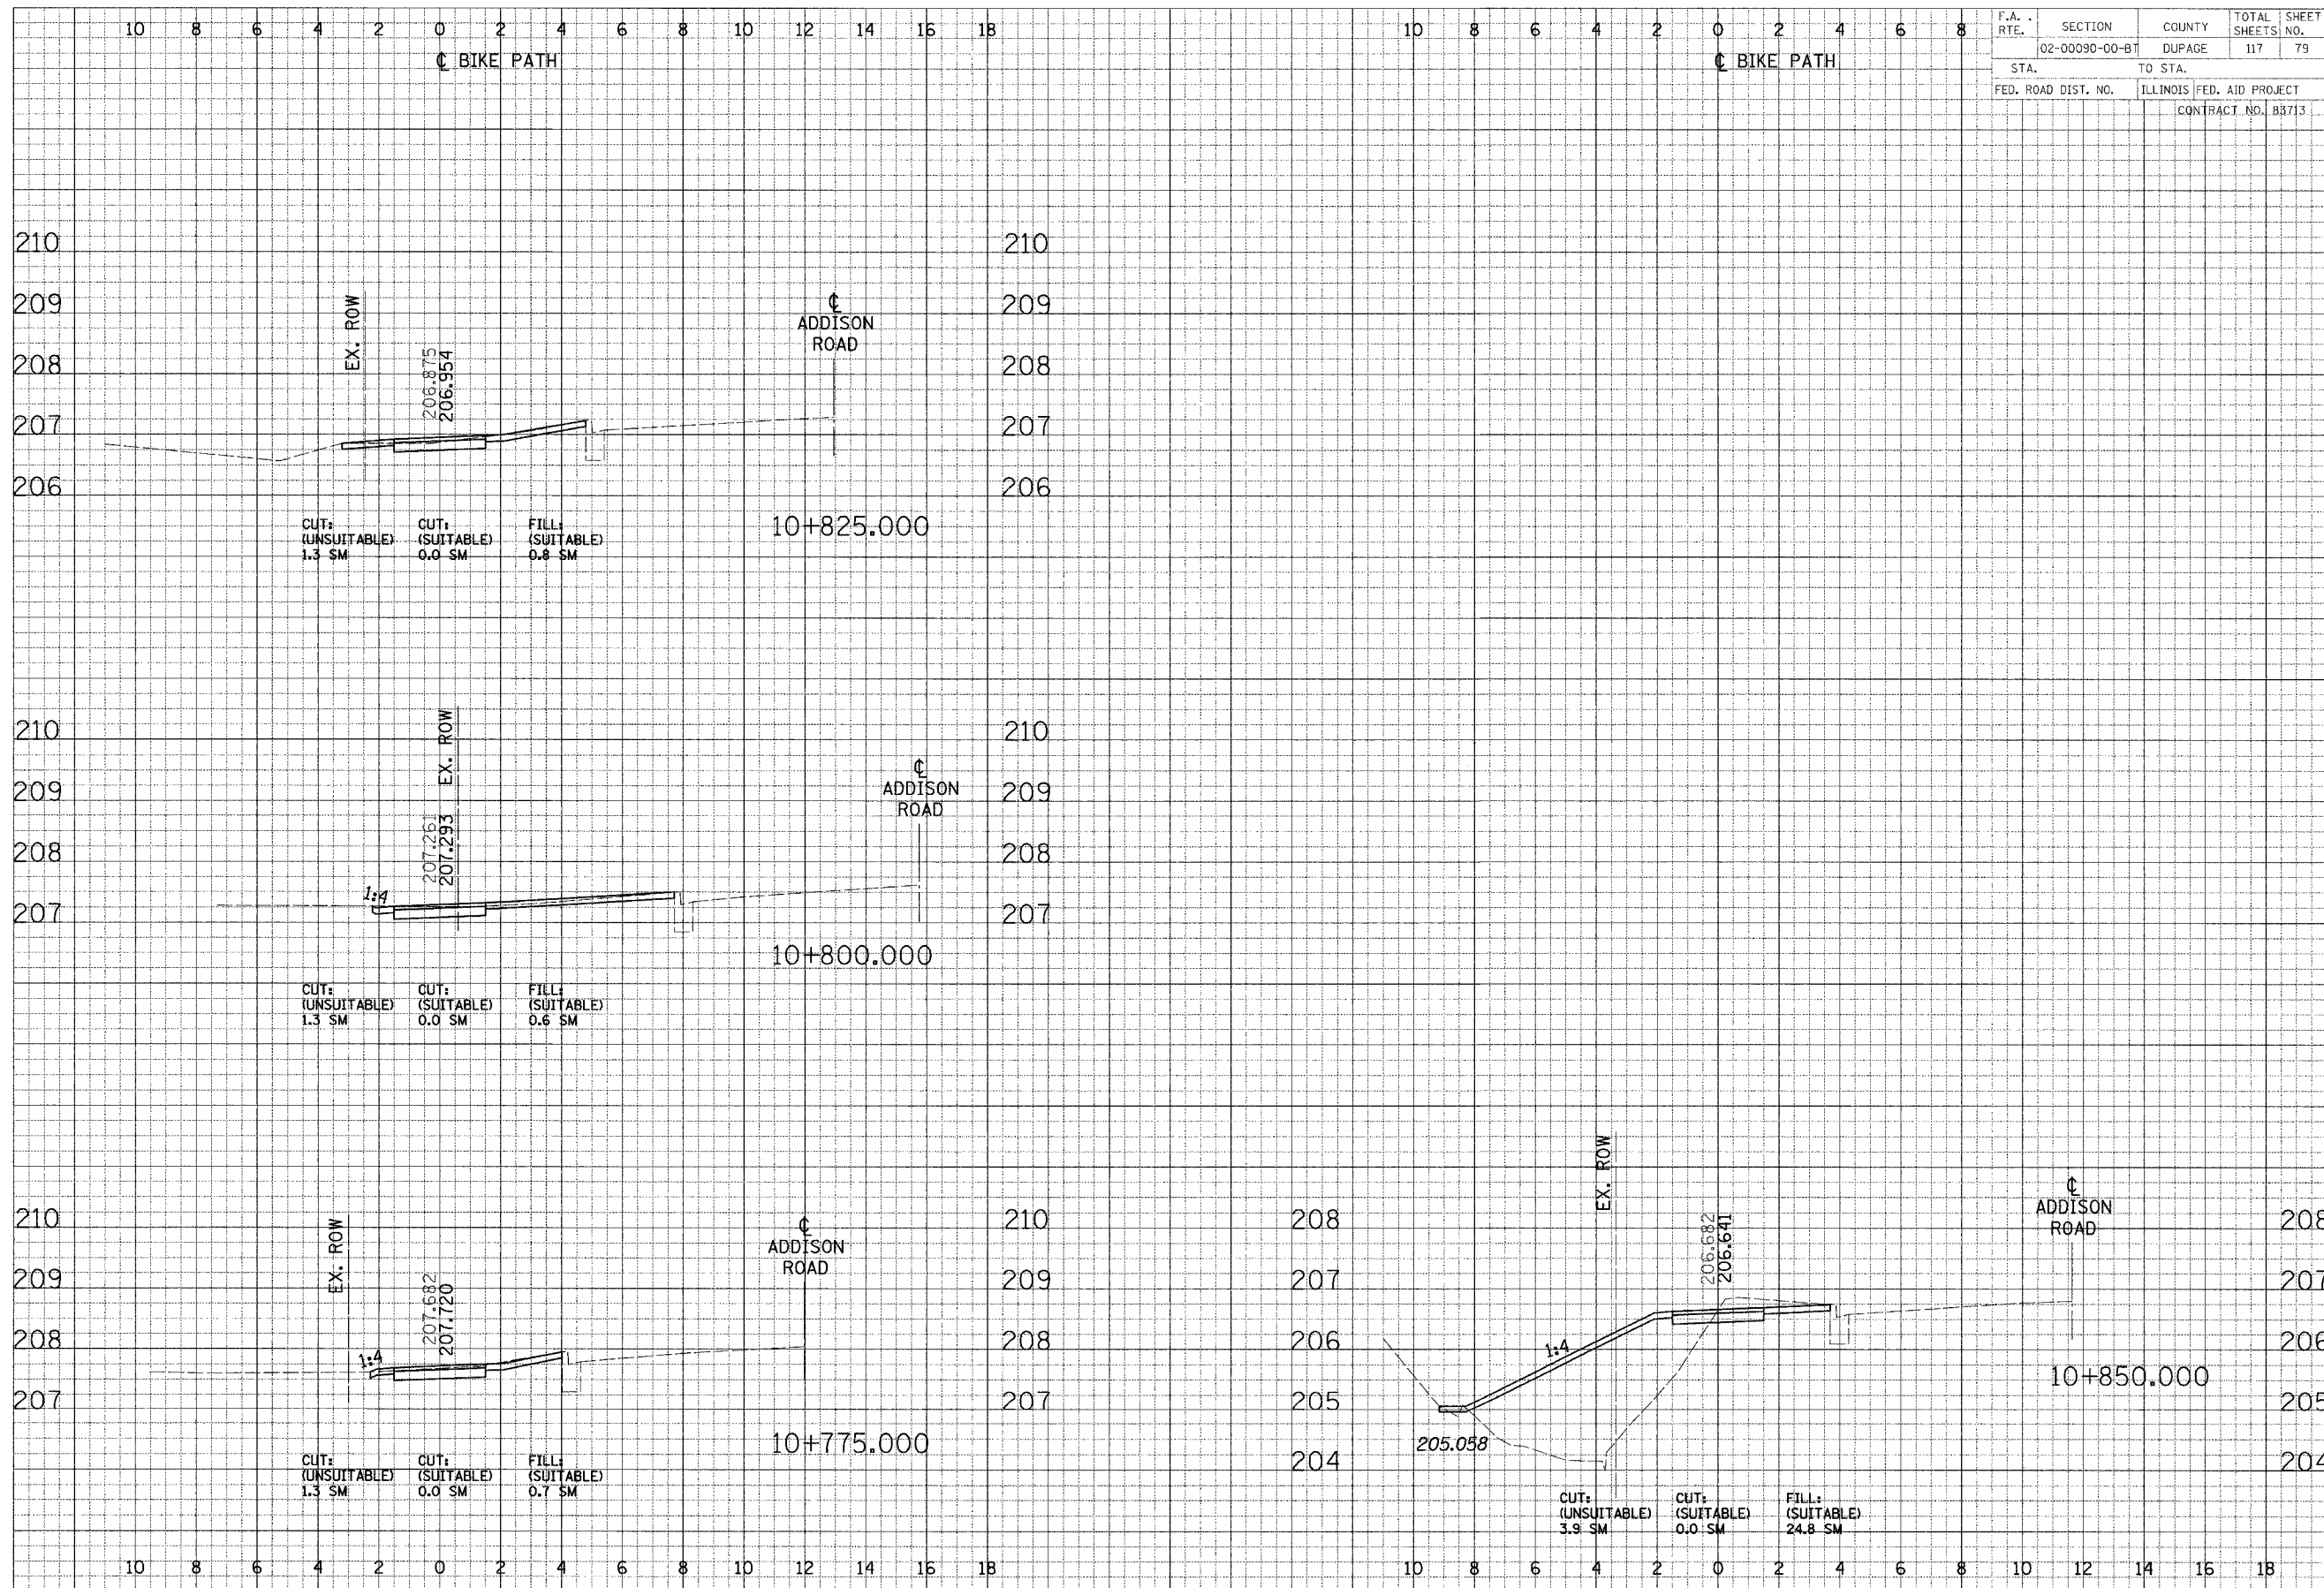

F.A. RTE.	SECTION	COUNTY	TOTAL SHEETS	SHEET NO.
	02-00090-00-BT	DUPAGE	117	79
STA.	TO STA.			
FED. ROAD DIST. NO.	ILLINOIS	FED. AID PROJECT		
	CONTRACT NO. B3713			

CROSS SECTIONS - NORTH DUPAGE