
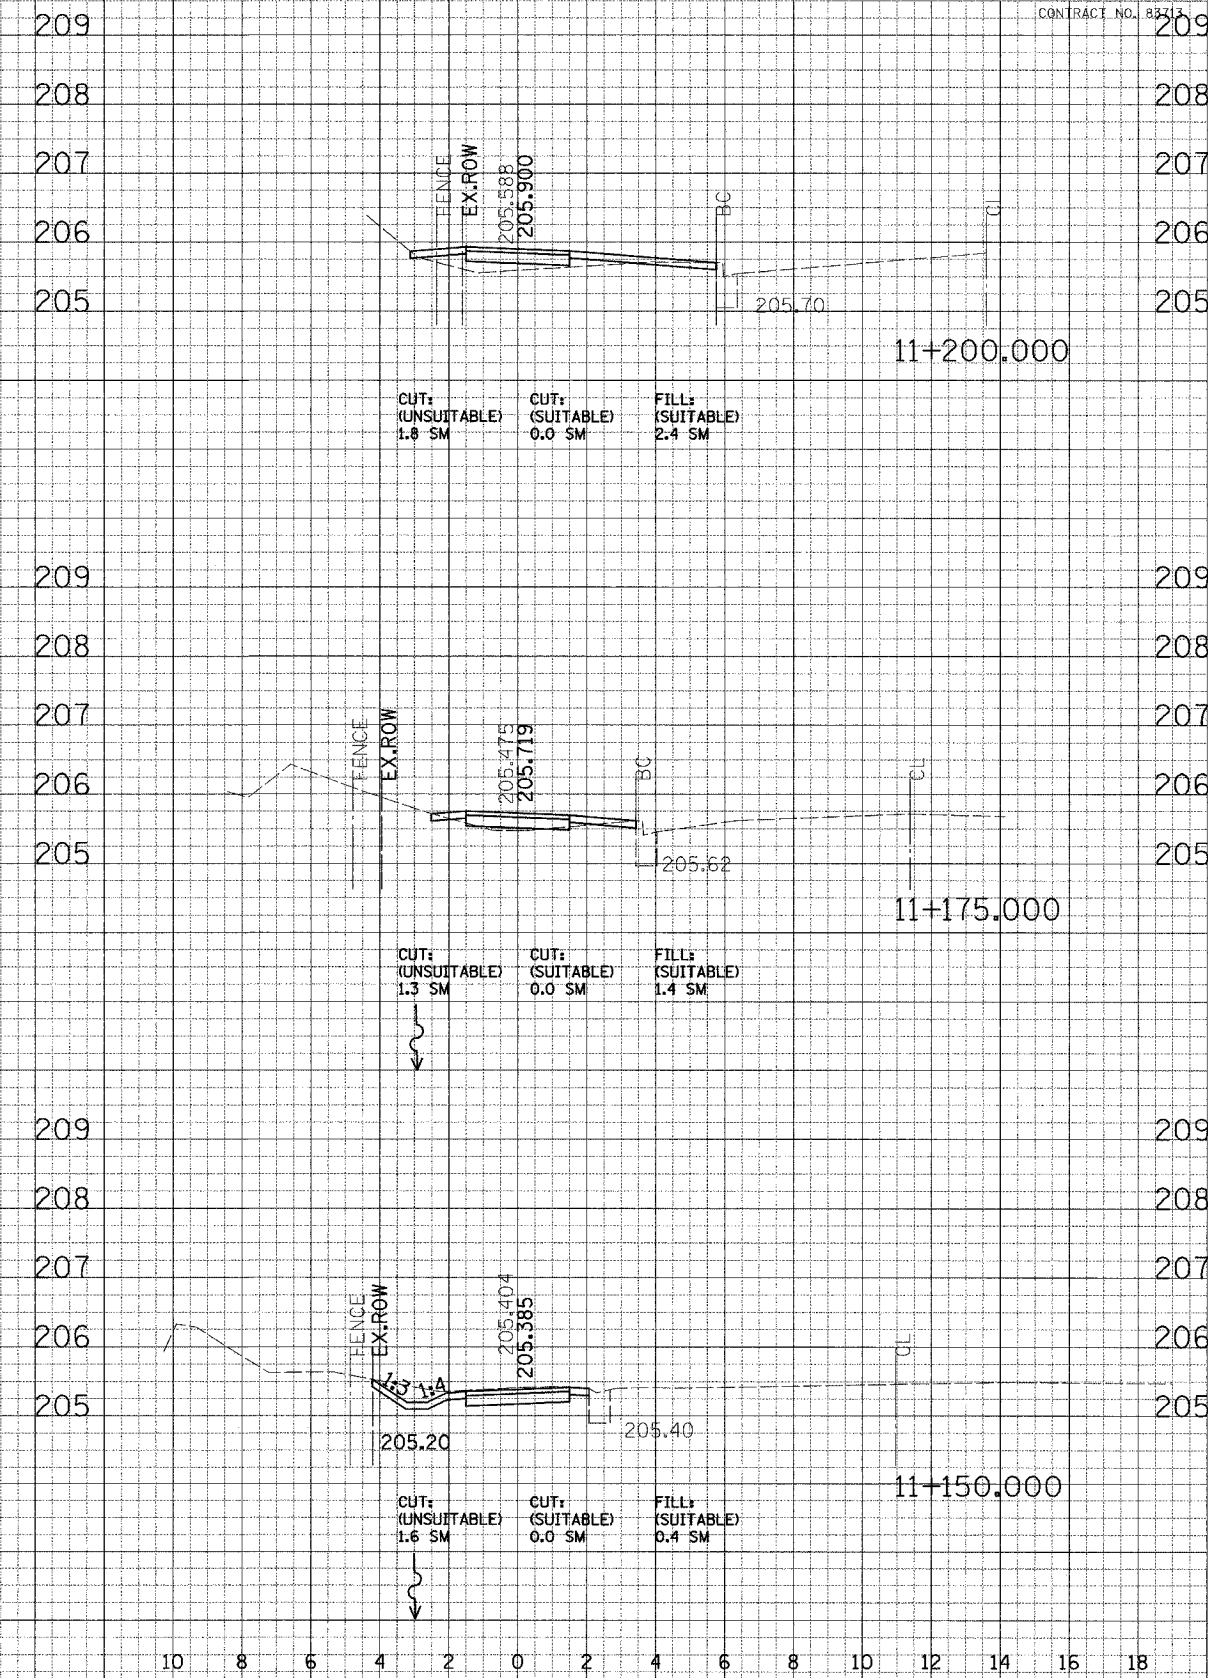


FINAL SURVEY PLOTTED
 SURVEY NOTE BOOK AREAS CHECKED
 DATE

ORIGINAL SURVEY PLOTTED
 SURVEY NOTE BOOK AREAS CHECKED
 DATE

F.A. RTE.	SECTION	COUNTY	TOTAL SHEETS	SHEET NO.
	02-00090-00-BT	DUPAGE	117	82
STA.	TO STA.			
FED. ROAD DIST. NO.	ILLINOIS	FED. AID PROJECT	CONTRACT NO. 88413	

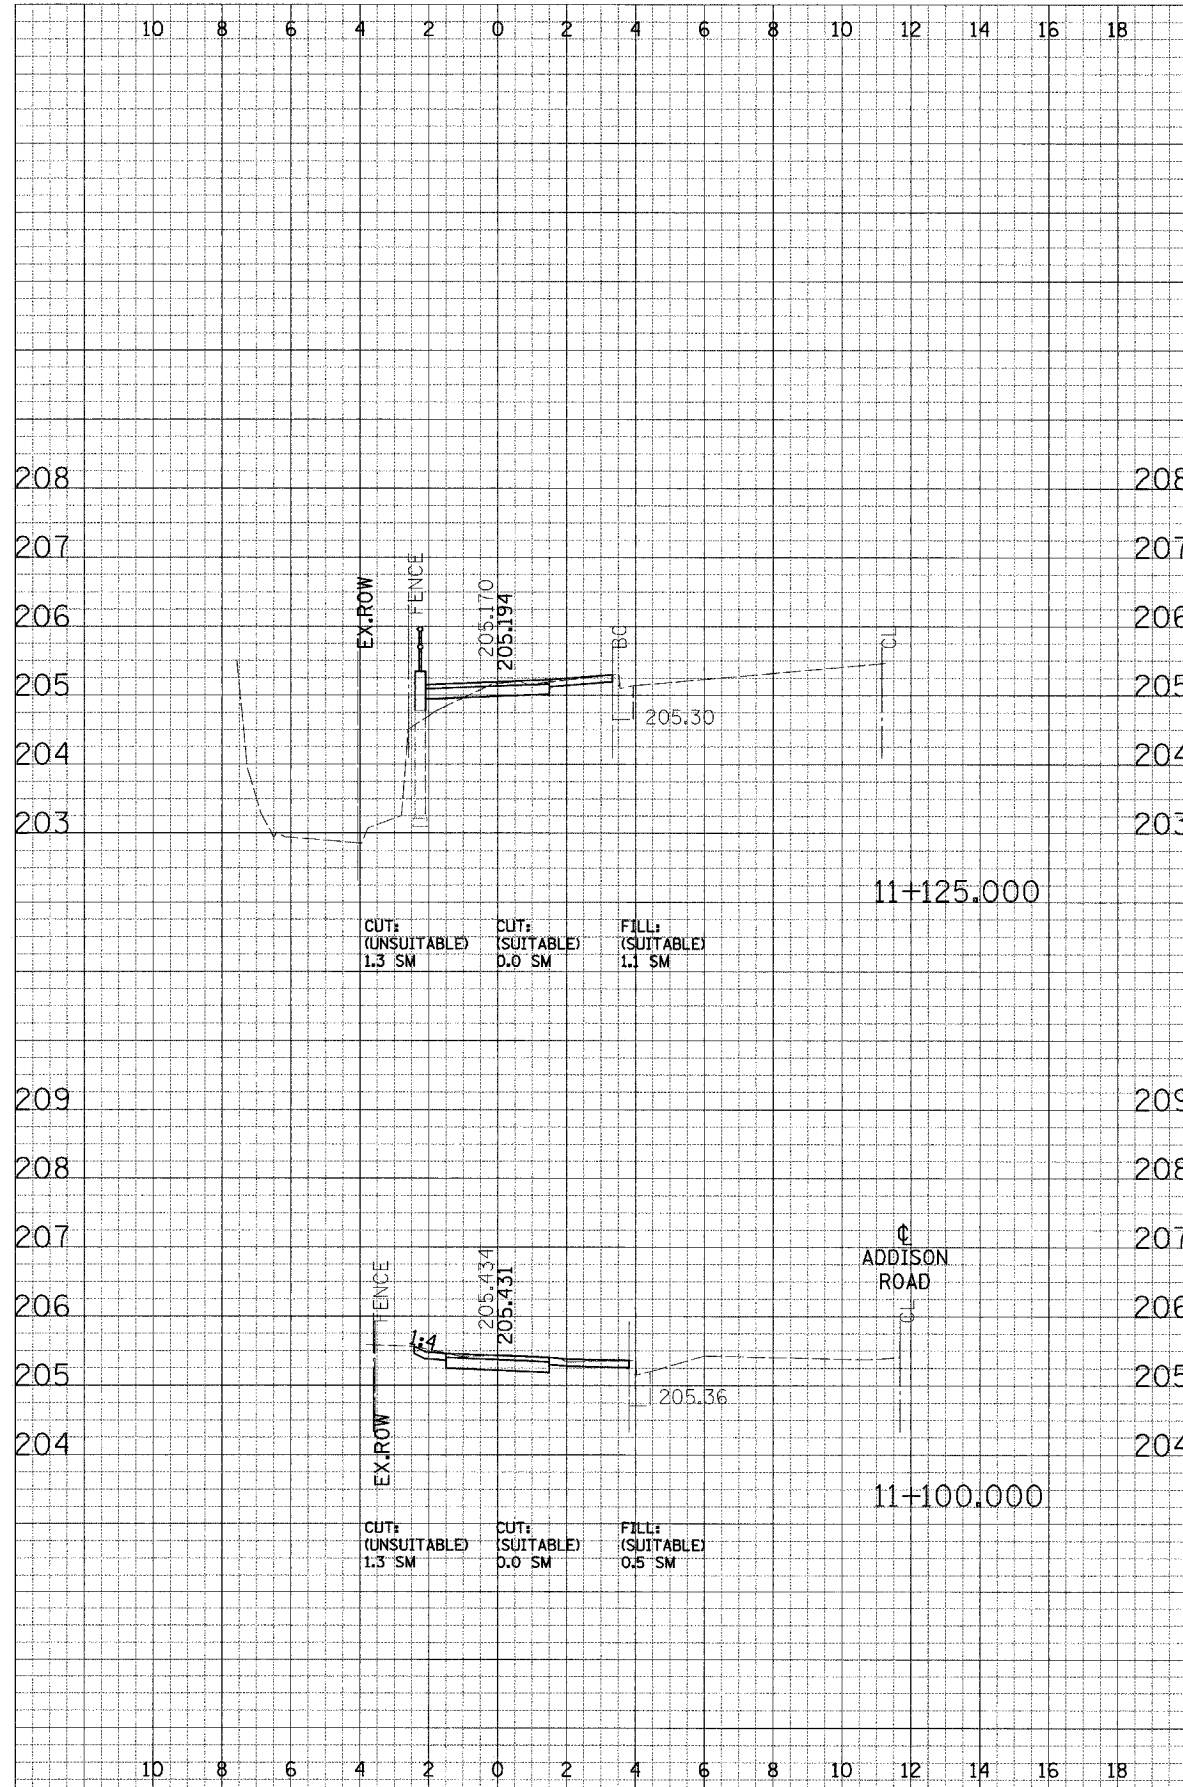

CROSS SECTIONS - NORTH DUPAGE