


F.A. RTE.	SECTION	COUNTY	TOTAL SHEETS	SHEET NO.
	02-00090-00-BT	DUPAGE	117	89
STA.	TO STA.			
FED. ROAD DIST. NO.	ILLINOIS FED. AID PROJECT			
	CONTRACT NO. 83713			

DATE	BY	DATE
DESIGNED		
PLOTTED		
CHECKED		
APPROVED		
DATE	BY	DATE
DESIGNED		
PLOTTED		
CHECKED		
APPROVED		

DATE	BY	DATE
DESIGNED		
PLOTTED		
CHECKED		
APPROVED		
DATE	BY	DATE
DESIGNED		
PLOTTED		
CHECKED		
APPROVED		

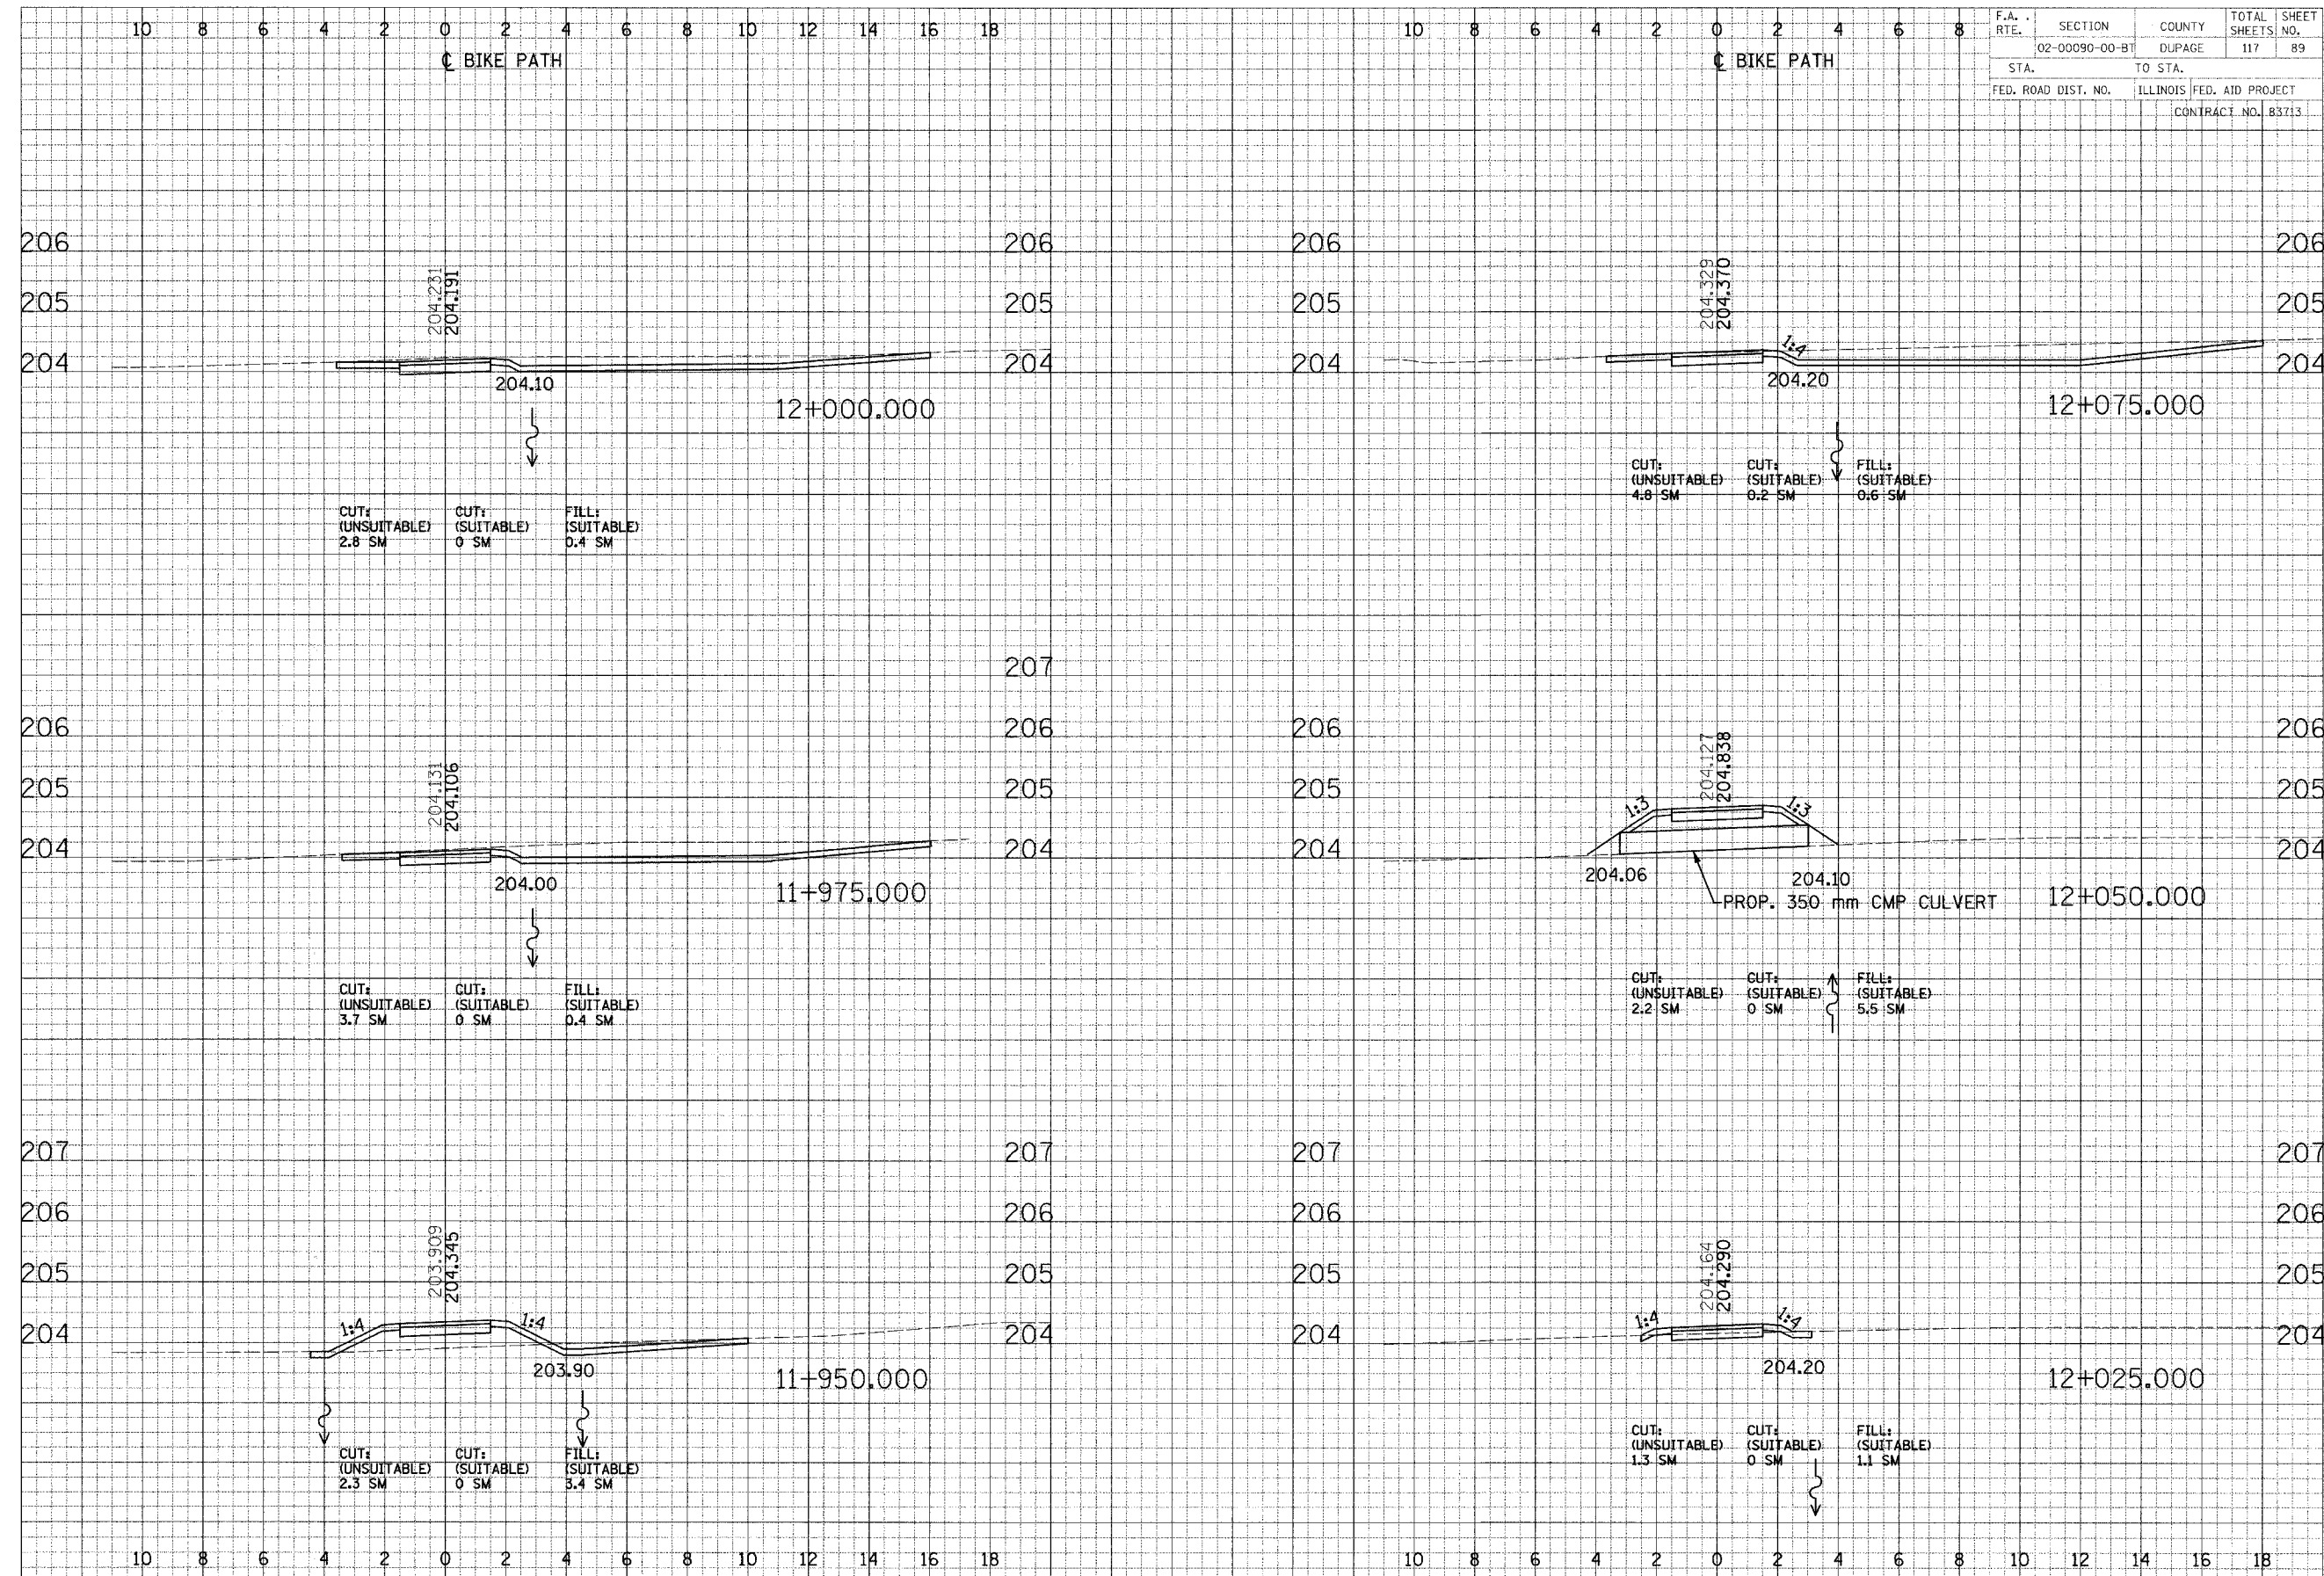

CROSS SECTIONS - NORTH DUPAGE