
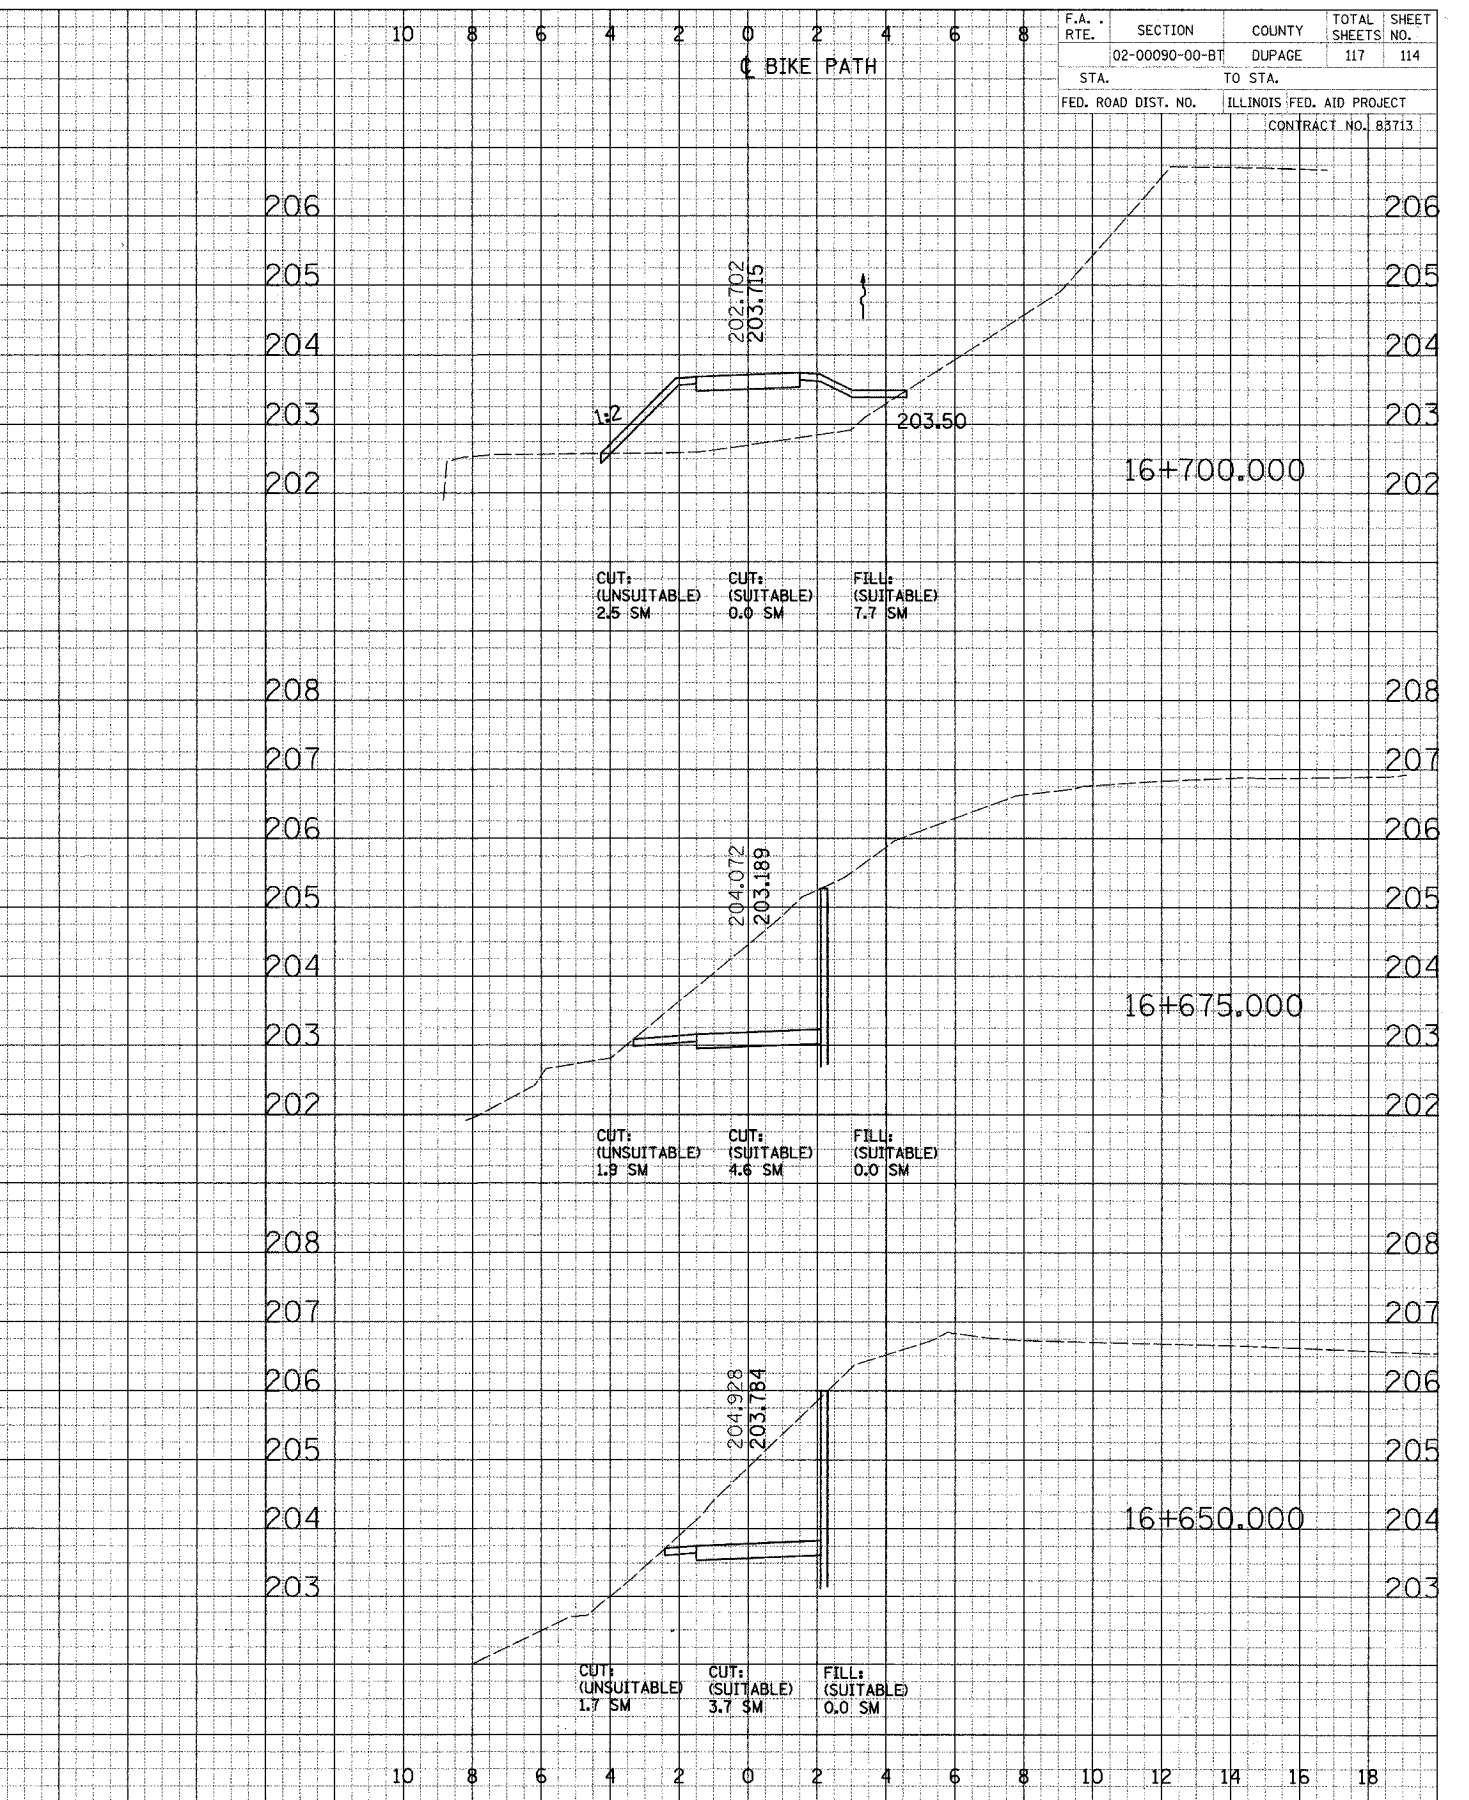


FINISHED SURVEY
 SUSPENDED
 PLATTED
 NOTE BOOK
 AREAS CHECKED
 DATE: _____ BY: _____

ORIGINAL SURVEY
 SUSPENDED
 PLATTED
 NOTE BOOK
 AREAS CHECKED
 DATE: _____ BY: _____

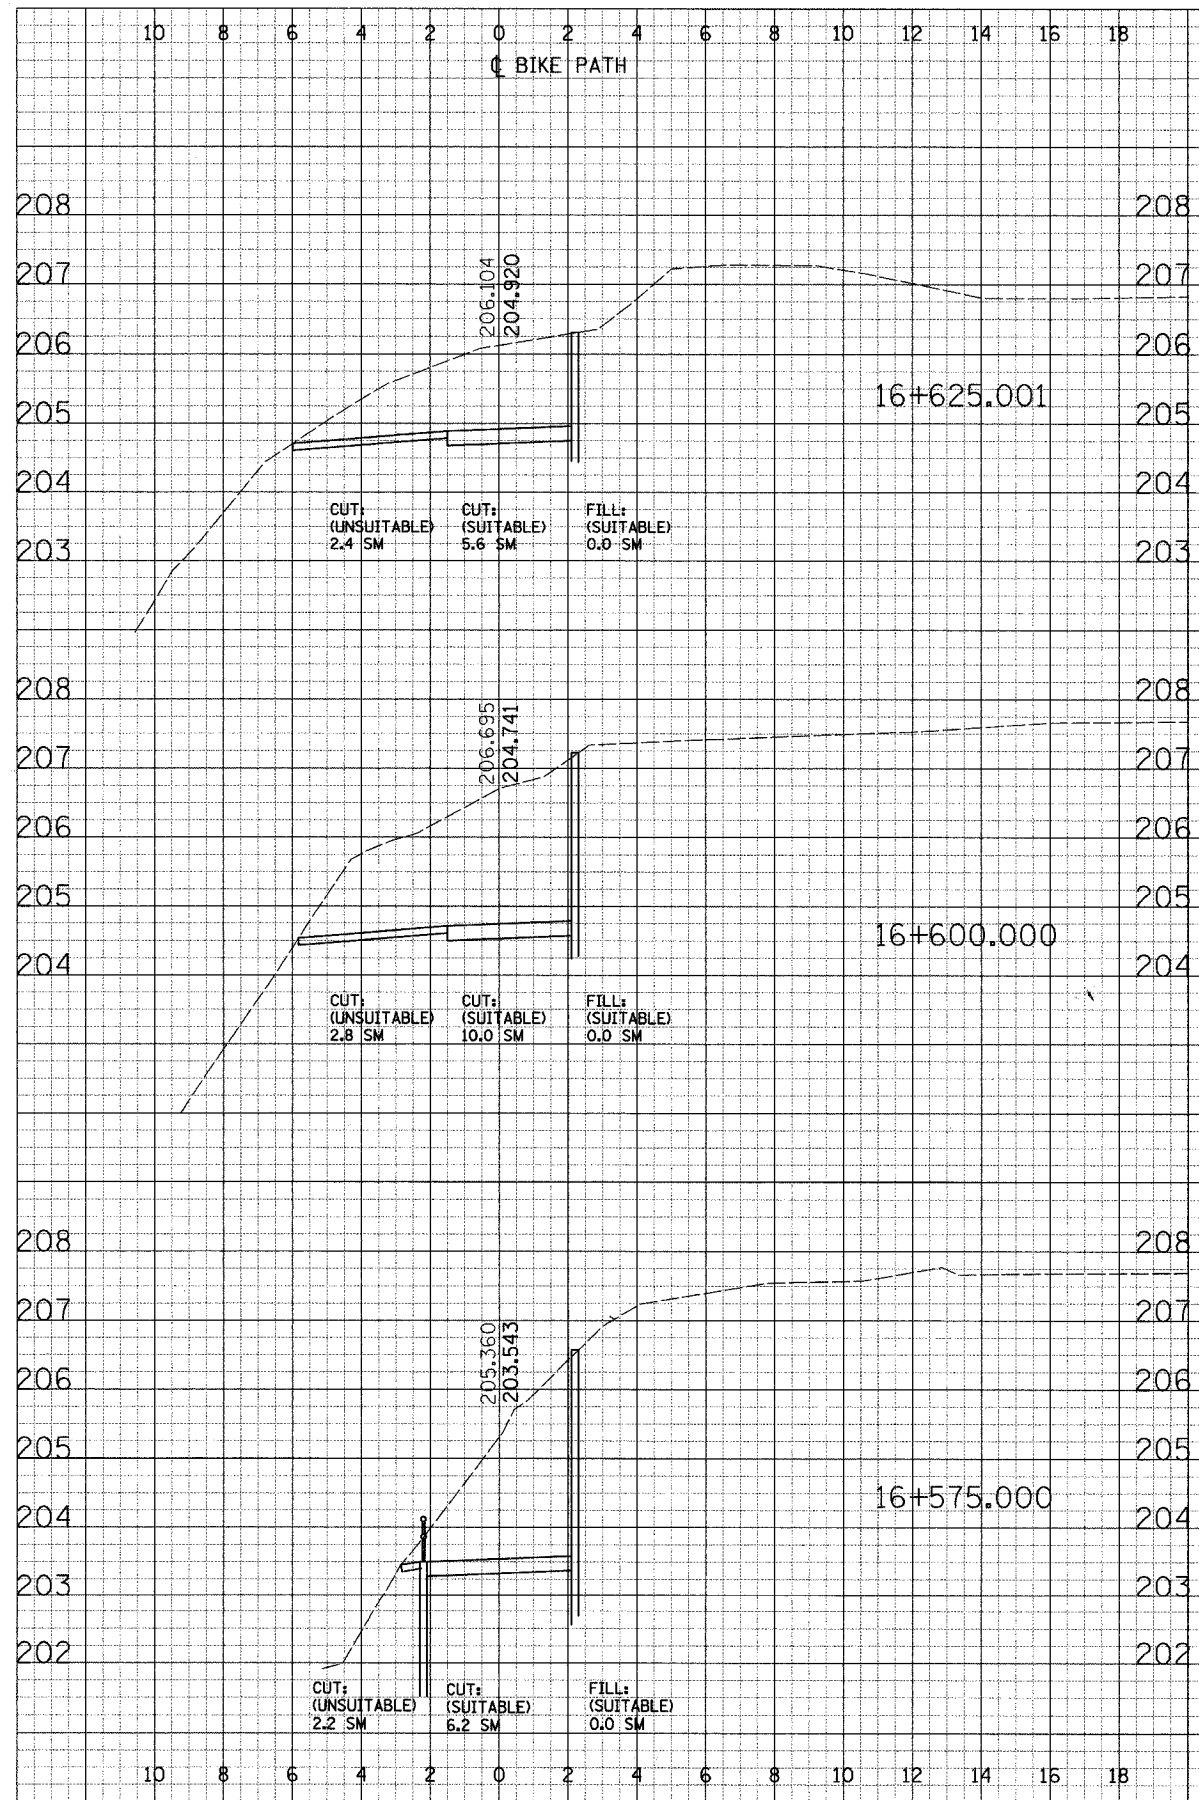

F.A. RTE.	SECTION	COUNTY	TOTAL SHEETS	SHEET NO.
	02-00090-00-BT	DUPAGE	117	114
STA.	TO STA.			
FED. ROAD DIST. NO.	ILLINOIS FED. AID PROJECT		CONTRACT NO. 83713	

Rev. Alignment Sta. +500, +525 1/10/05

CROSS SECTIONS - NORTH AVE