
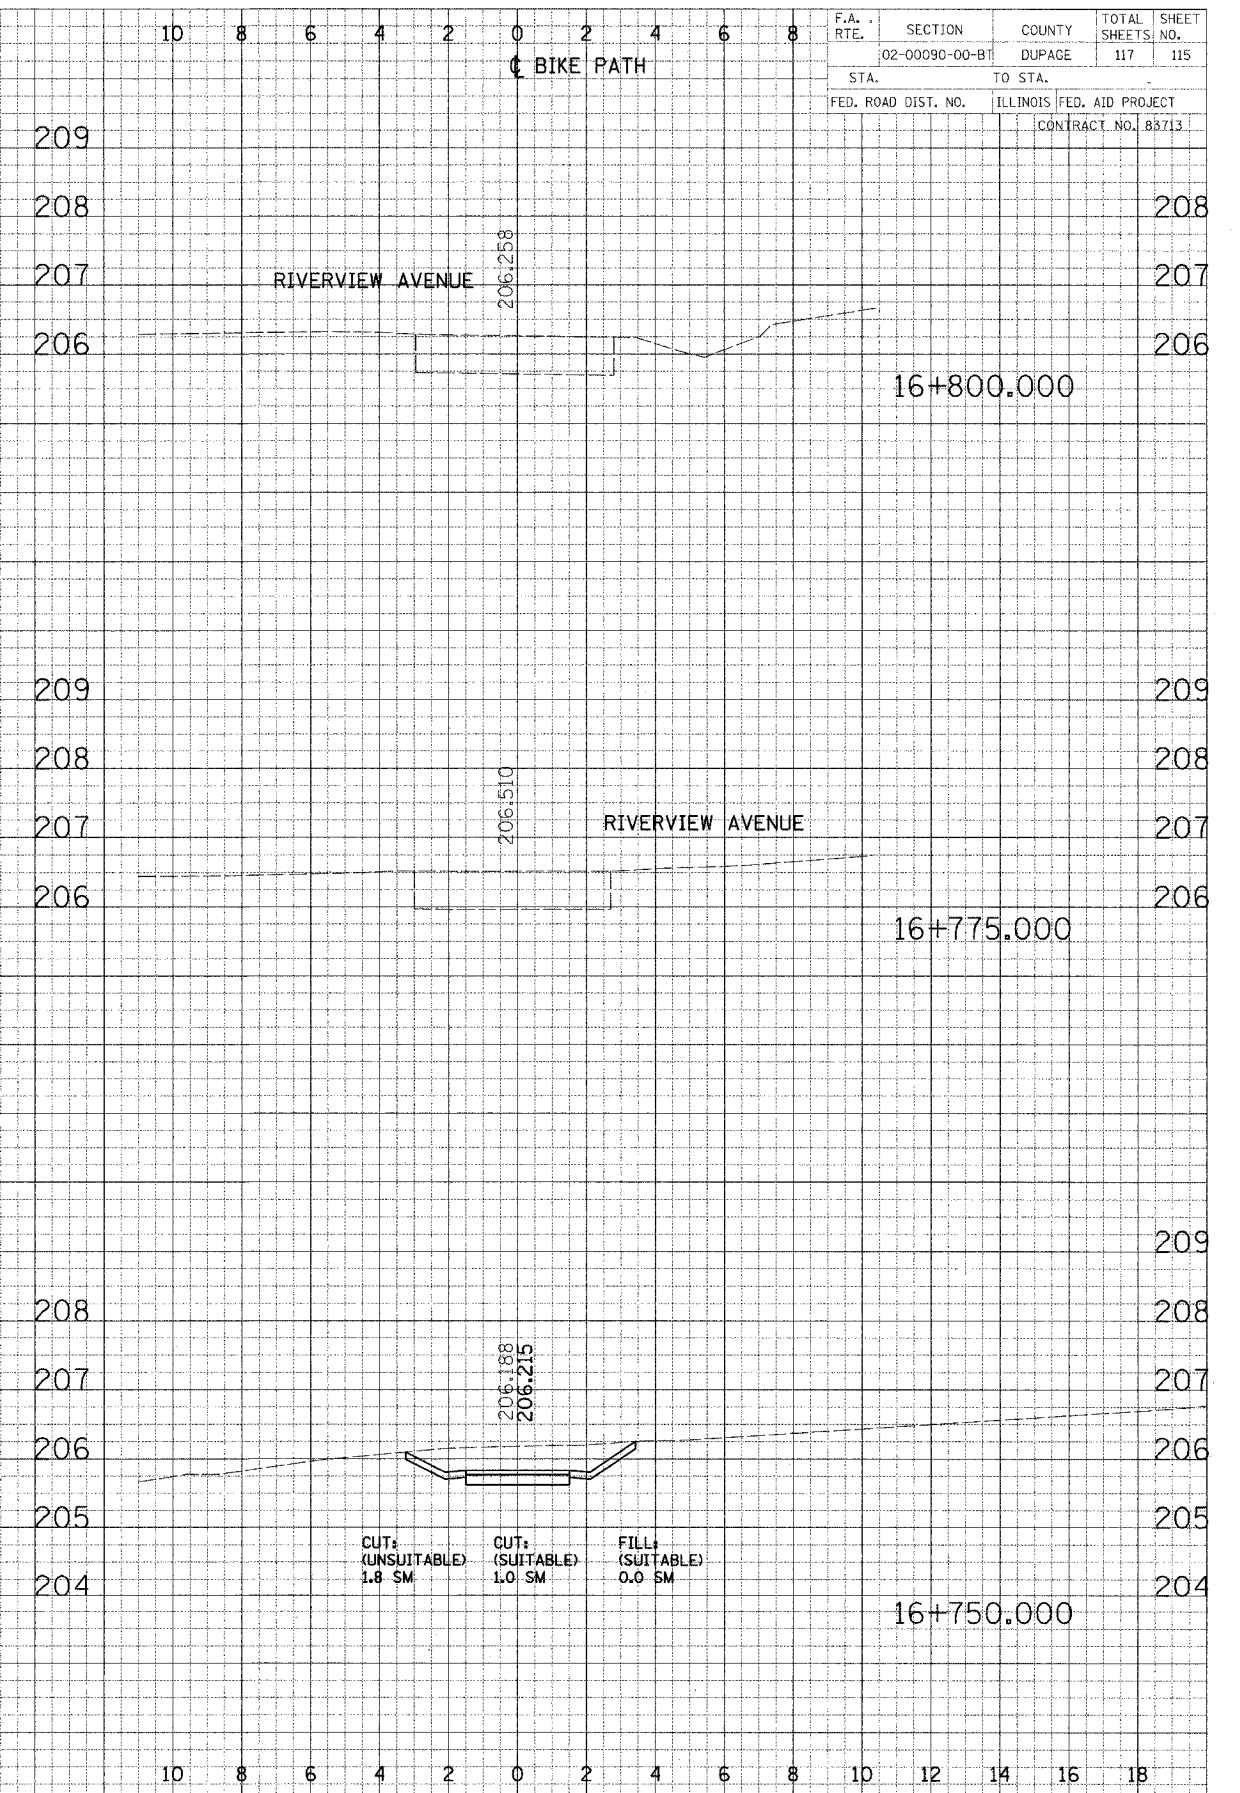


FINAL SURVEYED PLOTTED
 SURVEY PLOTTED
 DATE: _____ BY: _____
 NO. _____

ORIGINAL SURVEYED PLOTTED
 SURVEY PLOTTED
 DATE: _____ BY: _____
 NO. _____

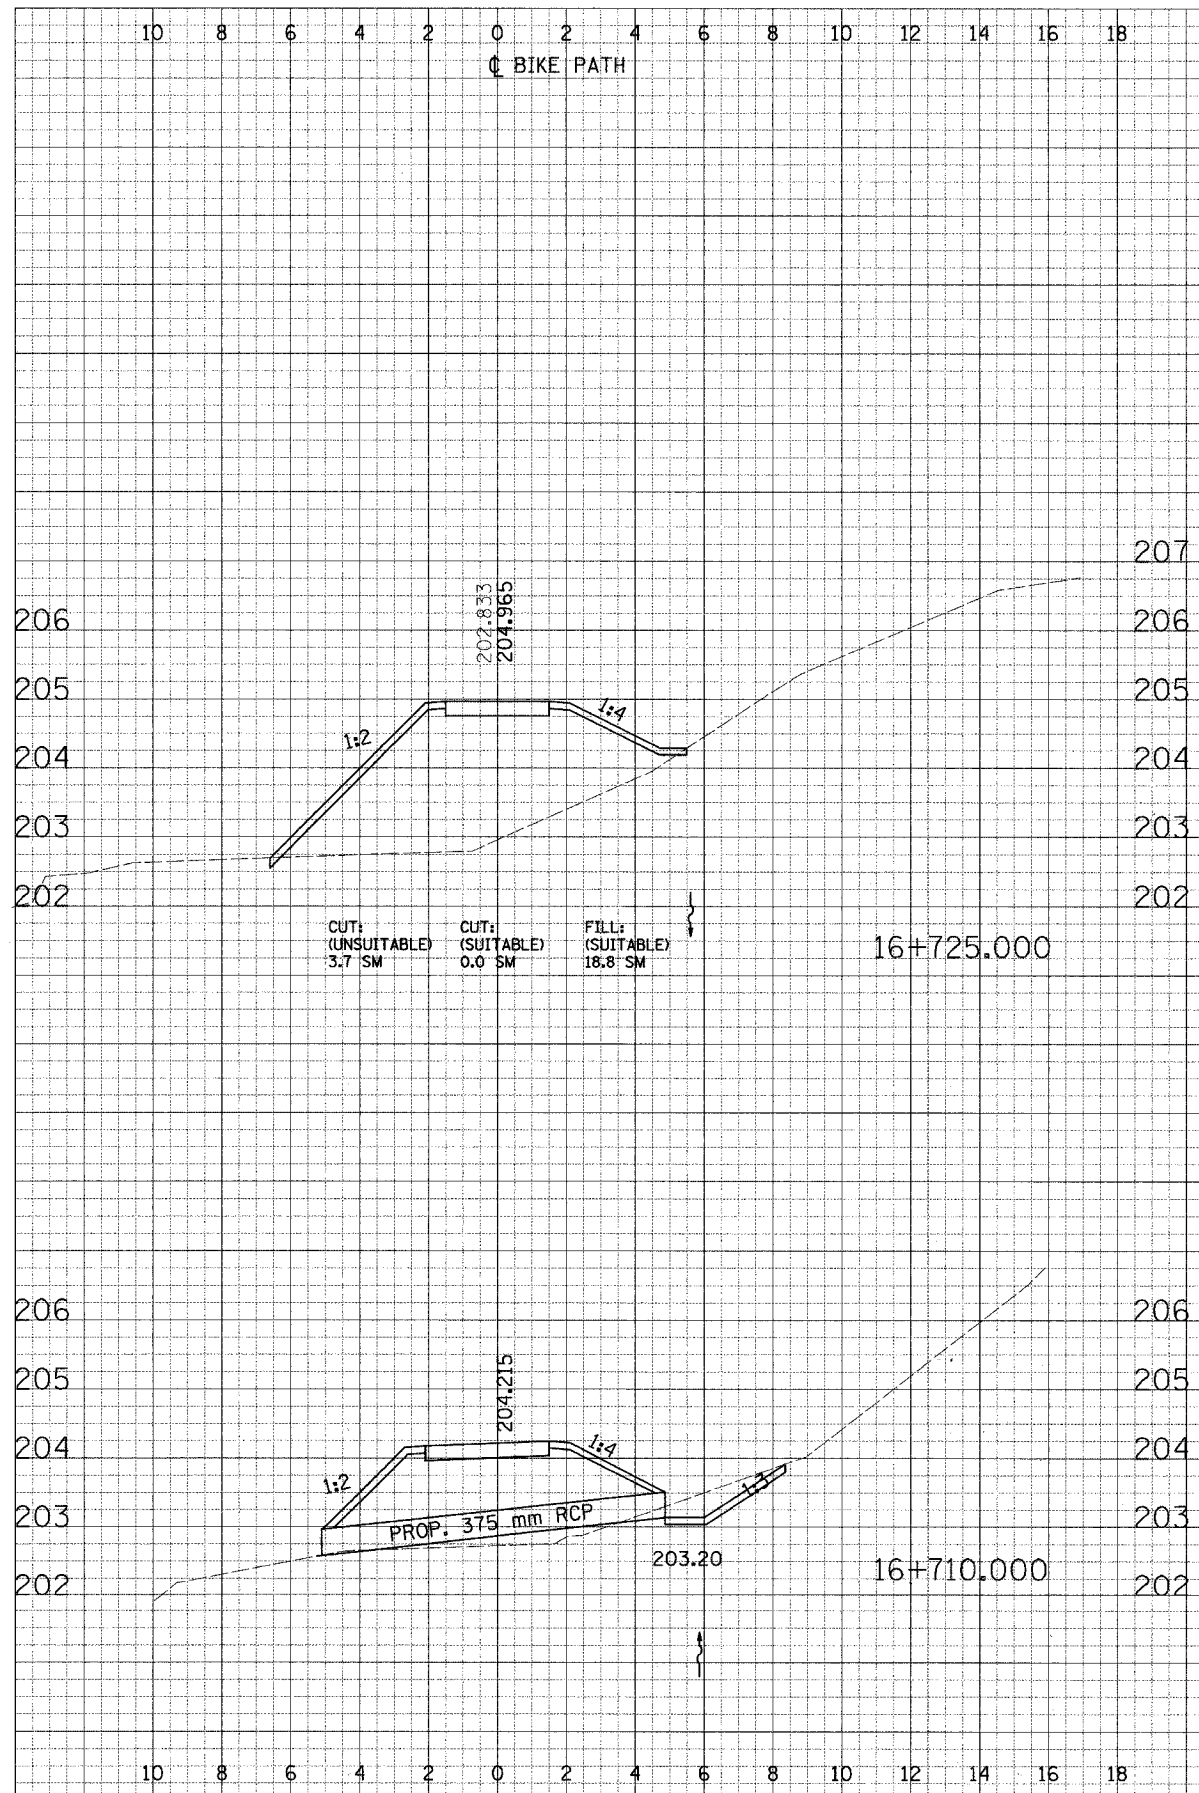

F.A. RTE.	SECTION	COUNTY	TOTAL SHEETS	SHEET NO.
	02-00090-00-BT	DUPAGE	117	115
STA.	TO STA.			
FED. ROAD DIST. NO.	ILLINOIS	FED. AID PROJECT	CONTRACT NO. 83713	

CROSS SECTIONS - NORTH AVE