


FINAL SURVEY NOTE BOOK  
 SURVEYED BY: [ ]  
 PLOTTED BY: [ ]  
 CHECKED BY: [ ]  
 DATE: [ ]

ORIGINAL SURVEY NOTE BOOK  
 SURVEYED BY: [ ]  
 PLOTTED BY: [ ]  
 CHECKED BY: [ ]  
 DATE: [ ]

F.A. RTE.	SECTION	COUNTY	TOTAL SHEETS	SHEET NO.
	02-00034-00-BT	DUPAGE	108	71
STA.	TO STA.			
FED. ROAD DIST. NO.	ILLINOIS FED. AID PROJECT			
	CONTRACT NO. 83714			

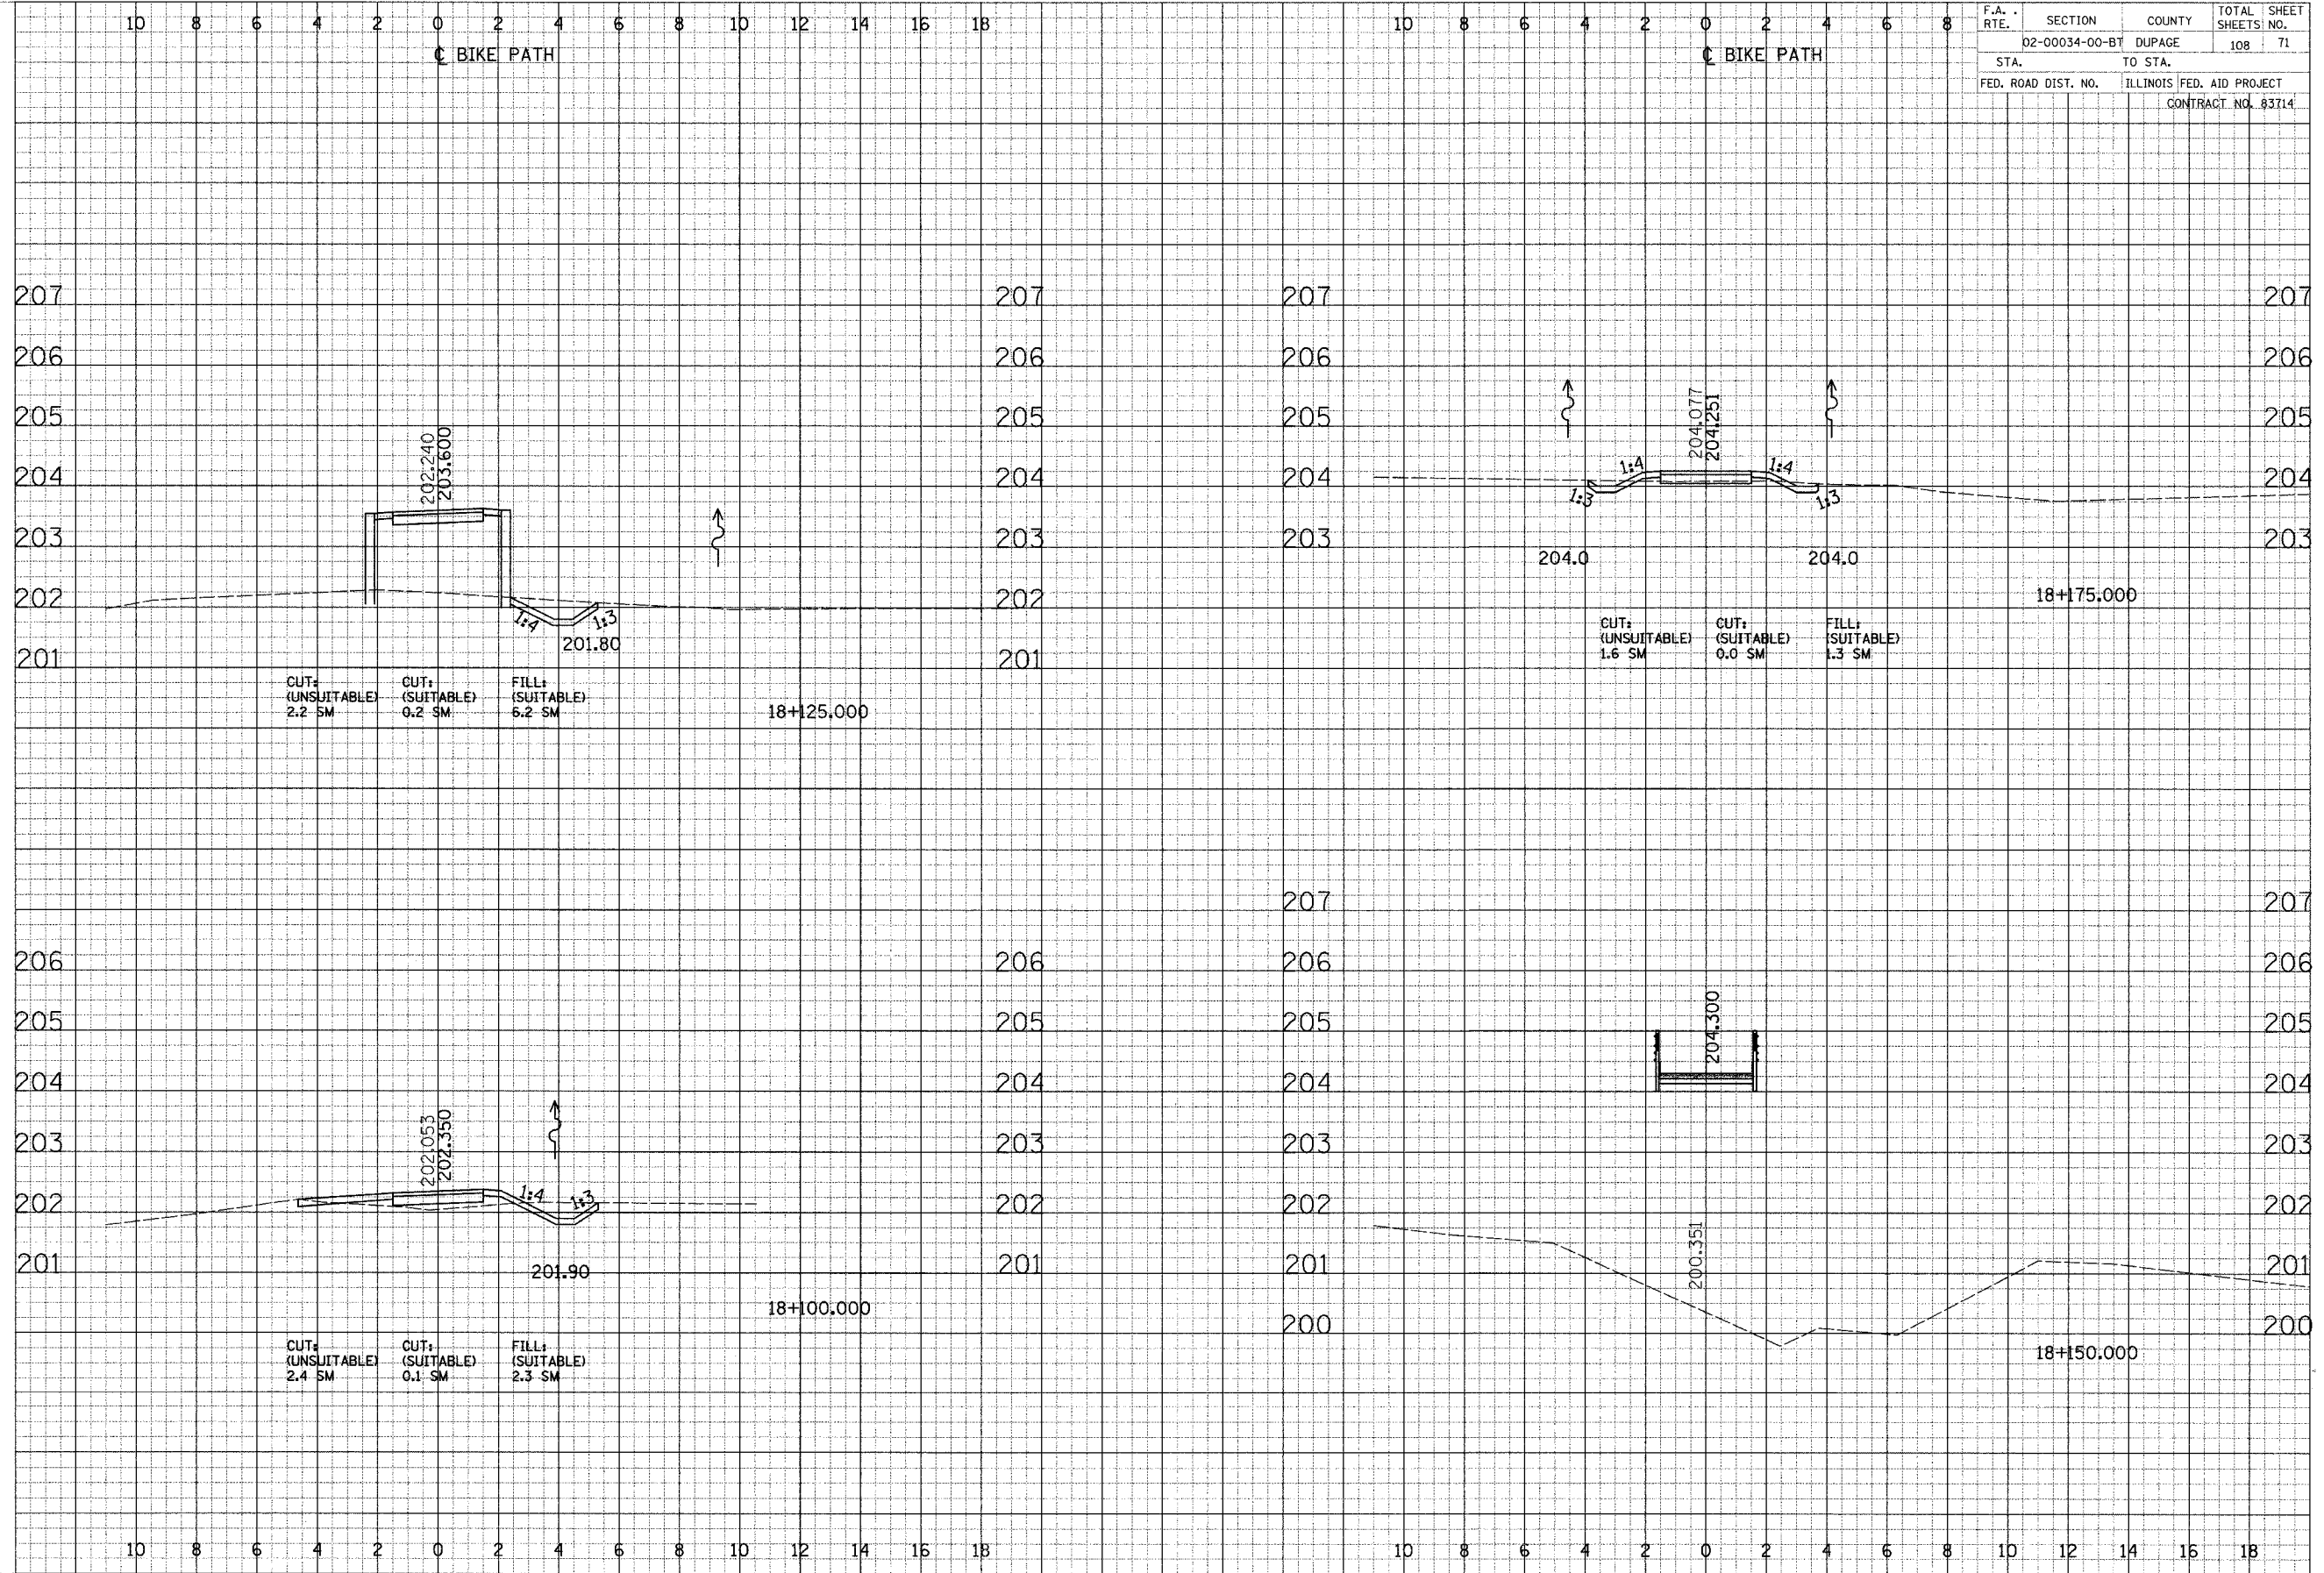

CROSS SECTIONS - SOUTH DUPAGE