
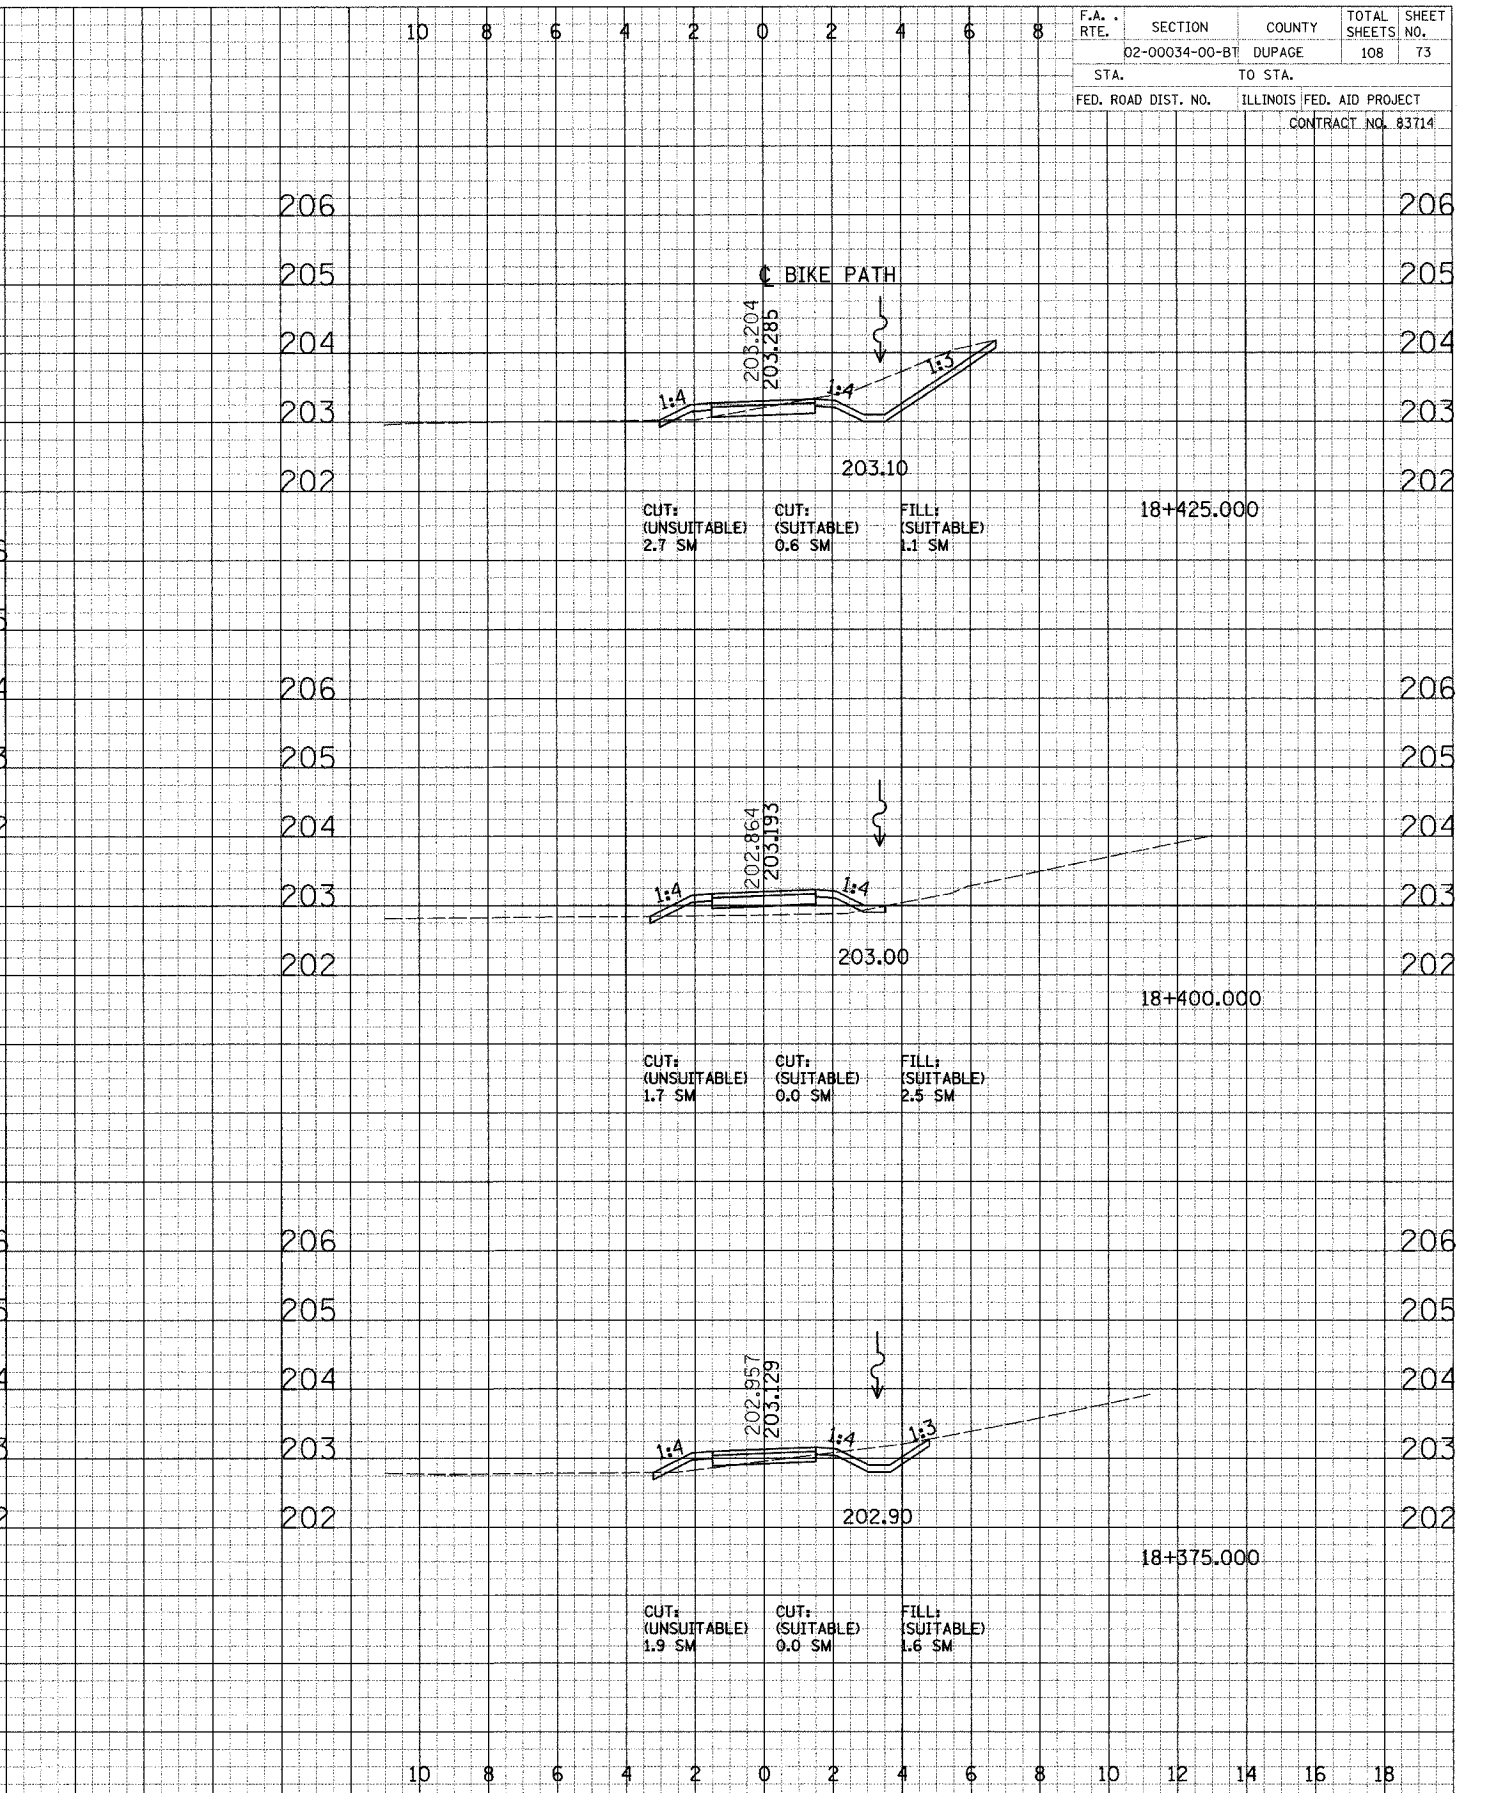


FINAL SURVEY PLOTTED DATE
 ROUTE BOOK NO. DATE
 AREAS CHECKED

ORIGINAL SURVEY PLOTTED DATE
 ROUTE BOOK NO. DATE
 AREAS CHECKED

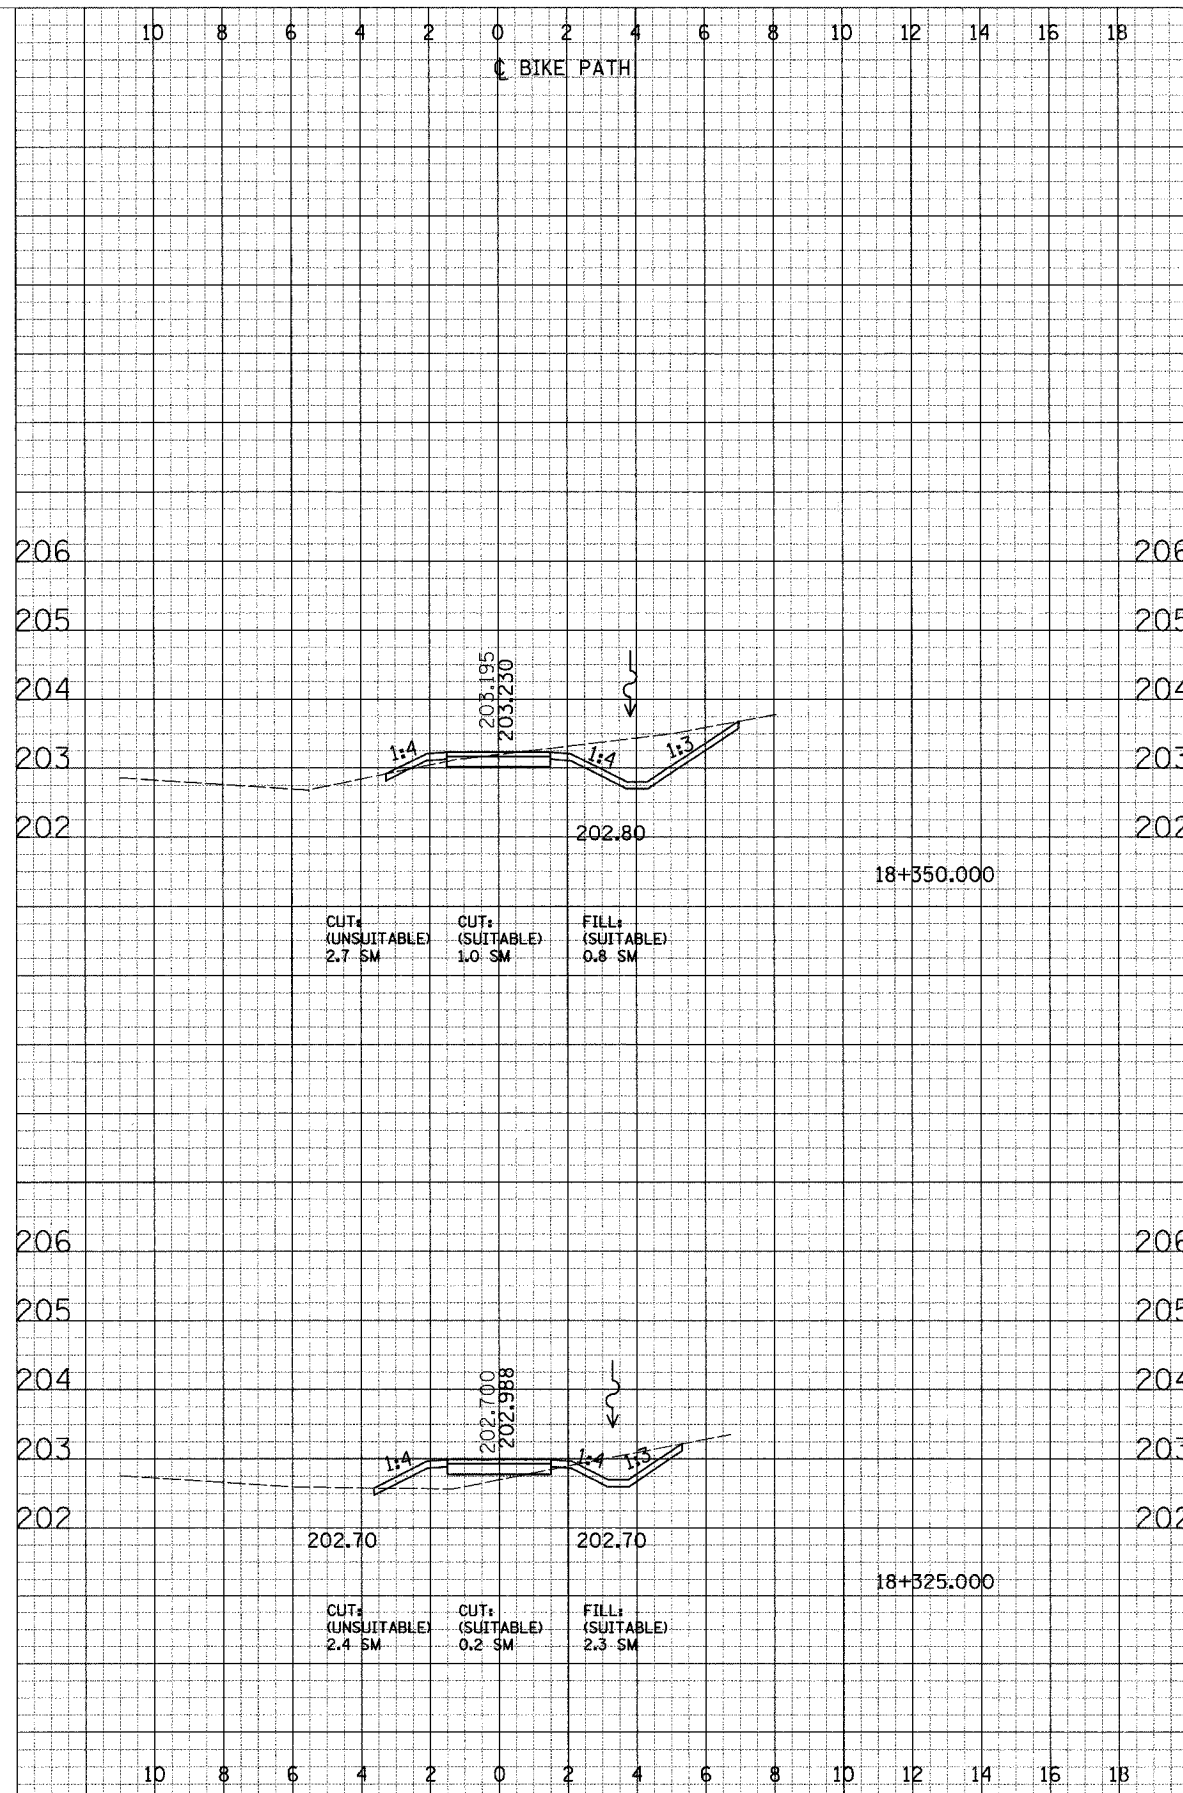

F.A. RTE.	SECTION	COUNTY	TOTAL SHEETS NO.
	02-00034-00-BT	DUPAGE	108
STA.	TO STA.		SHEET NO.
			73
FED. ROAD DIST. NO.	ILLINOIS FED. AID PROJECT		
	CONTRACT NO. 83714		