


F.A. RTE.	SECTION	COUNTY	TOTAL SHEETS	SHEET NO.
	02-00034-00-BT	DUPAGE	108	78
STA.	TO STA.			
FED. ROAD DIST. NO.	ILLINOIS	FED. AID PROJECT		
	CONTRACT NO. 83714			

ORIGINAL SURVEY DATE
 DATE
 SURVEY PLATTED
 DATE
 NOTE BOOK
 NO.

ORIGINAL SURVEY DATE
 DATE
 SURVEY PLATTED
 DATE
 NOTE BOOK
 NO.

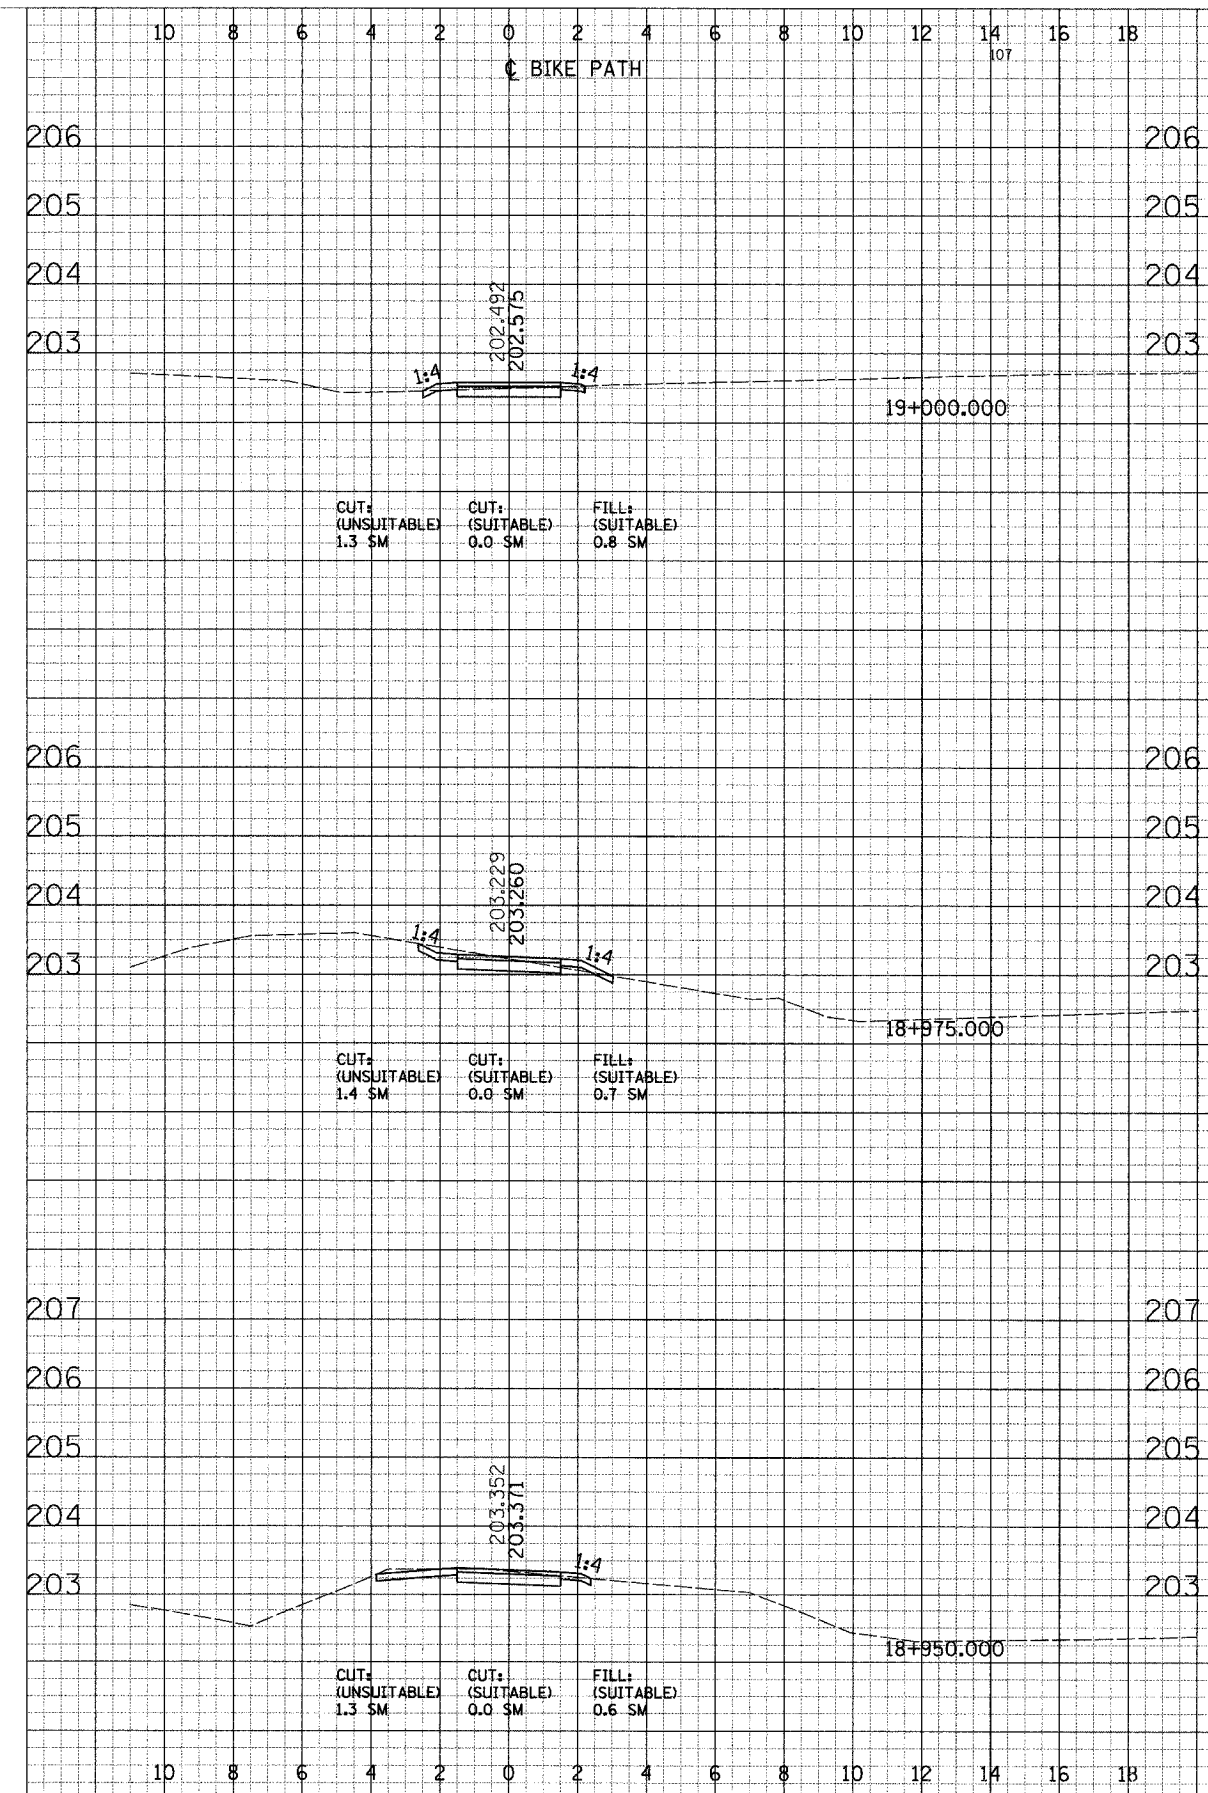

CROSS SECTIONS - SOUTH DUPAGE