
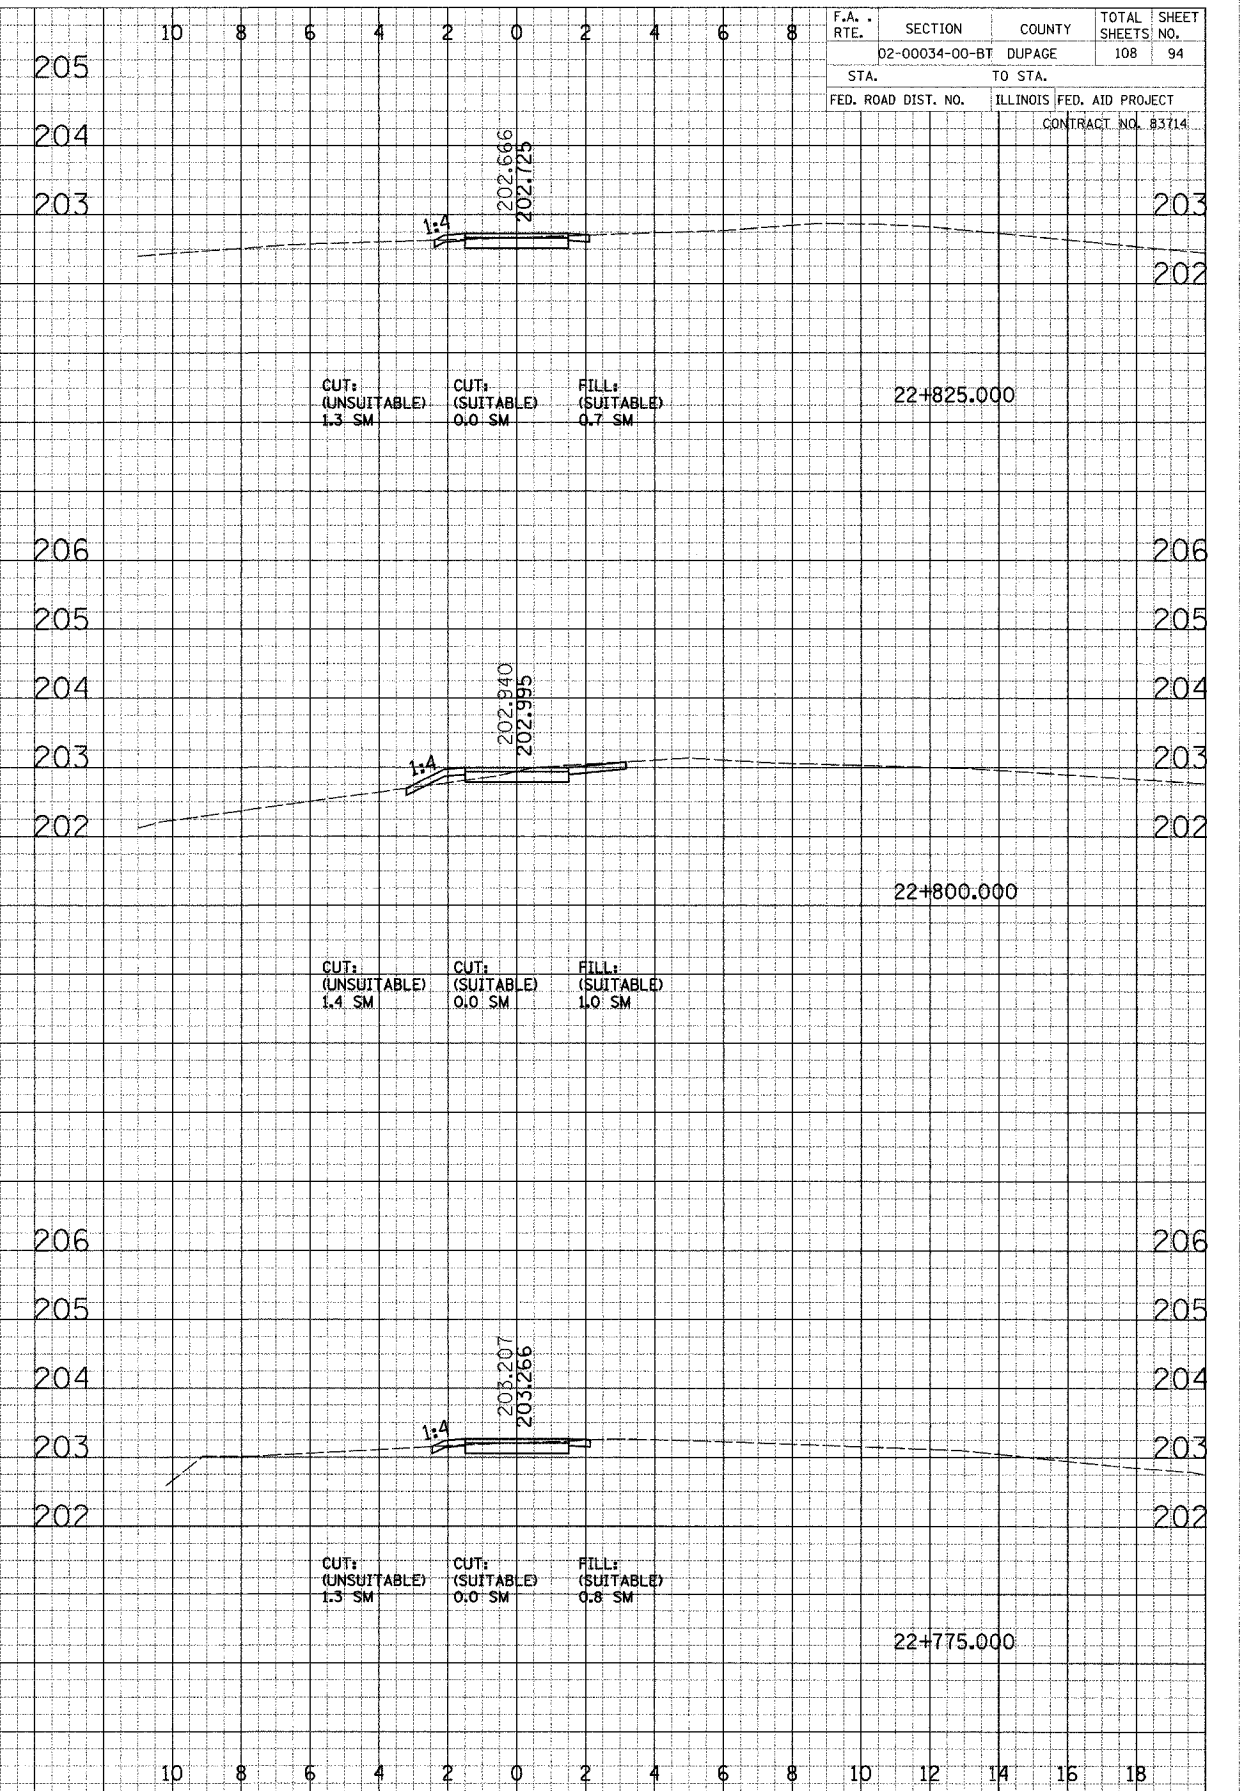


FINAL SURVEY
 PLOTTED
 DATE
 BY
 NO. AREAS CHECKED

ORIGINAL SURVEY
 PLOTTED
 DATE
 BY
 NO. AREAS CHECKED

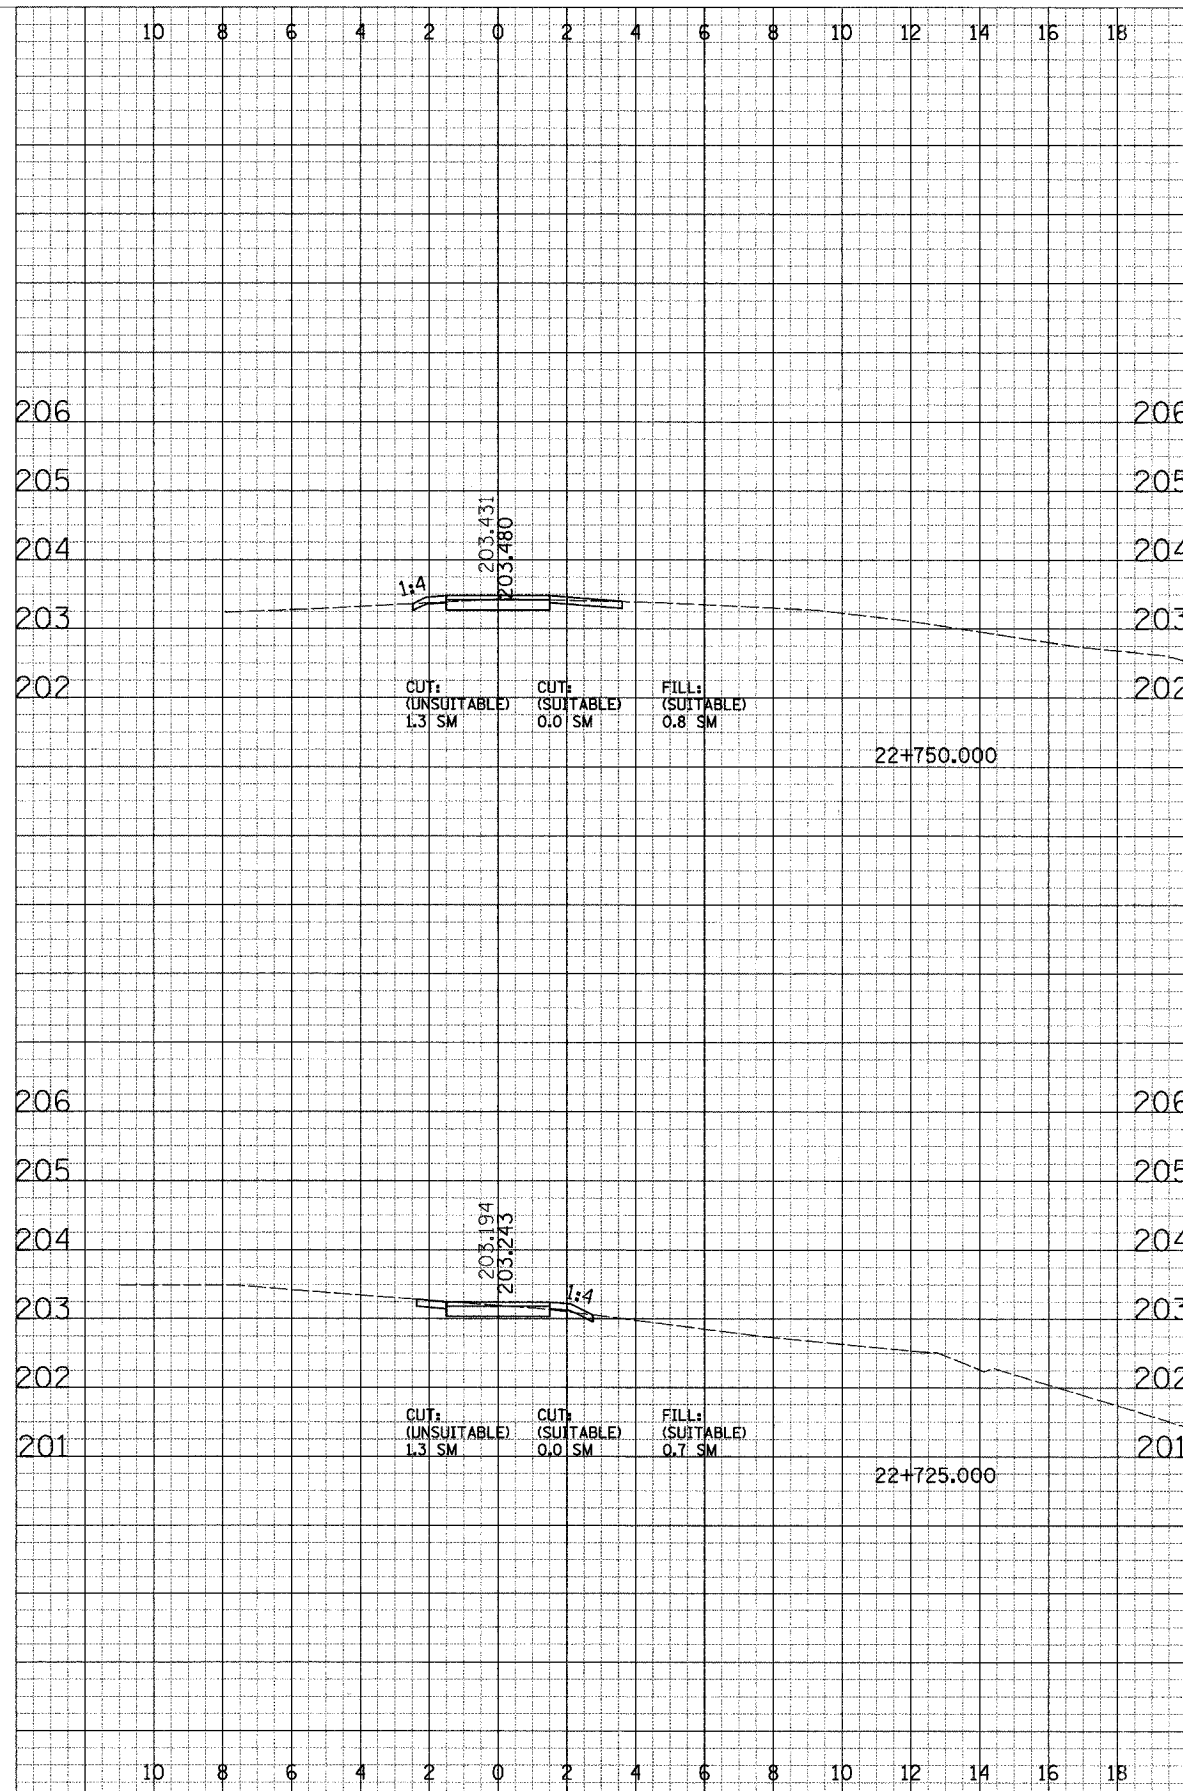

F.A. RTE.	SECTION	COUNTY	TOTAL SHEETS	SHEET NO.
	02-00034-00-BT	DUPAGE	108	94
STA.	TO STA.			
FED. ROAD DIST. NO.	ILLINOIS	FED. AID PROJECT	CONTRACT NO. 83714	