
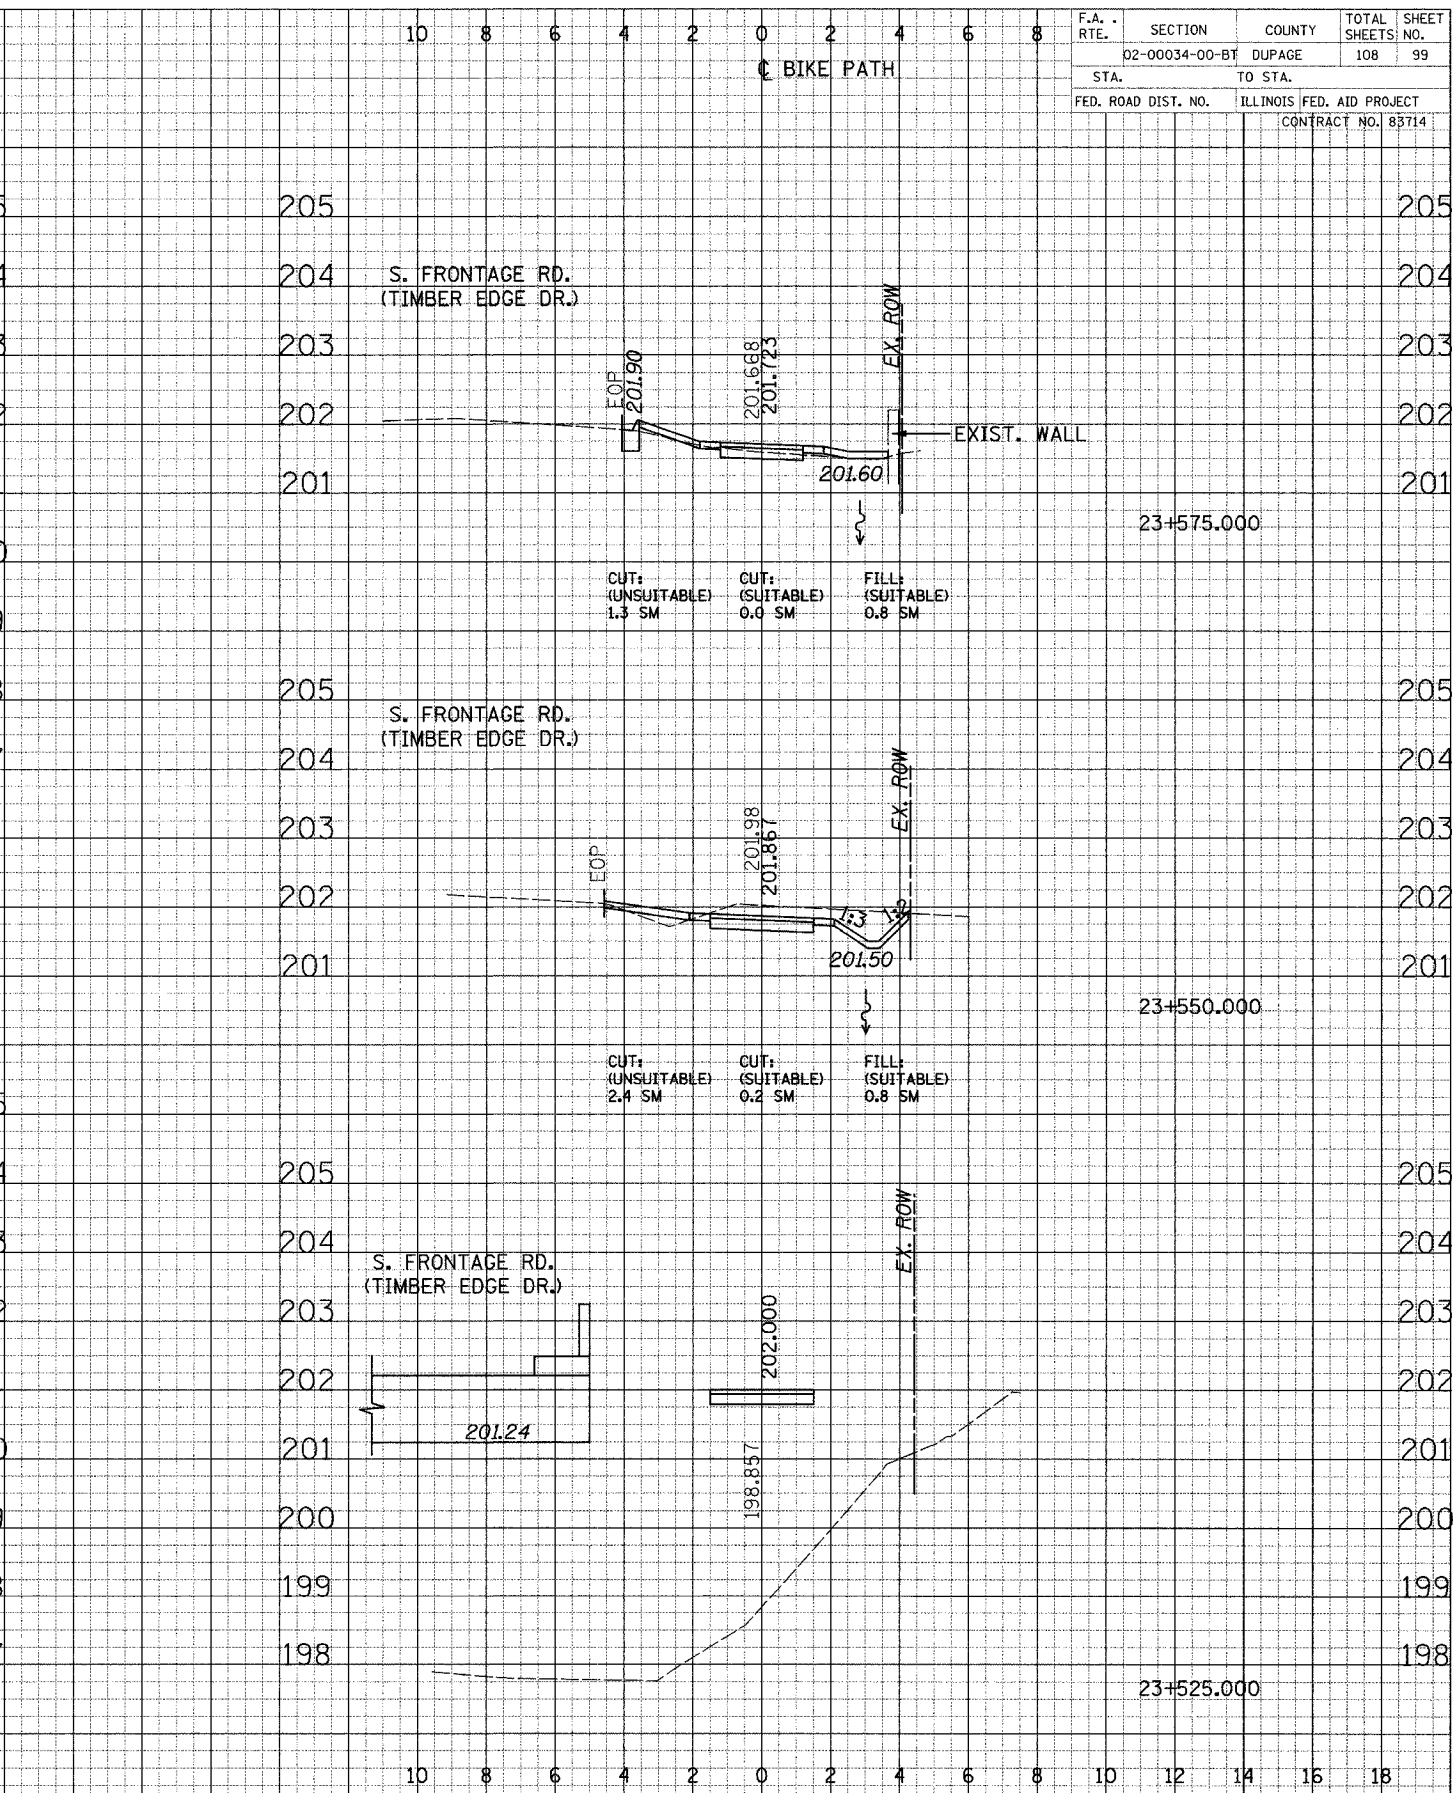


DATE	
BY	
APPROVED	
DATE	
BY	
APPROVED	
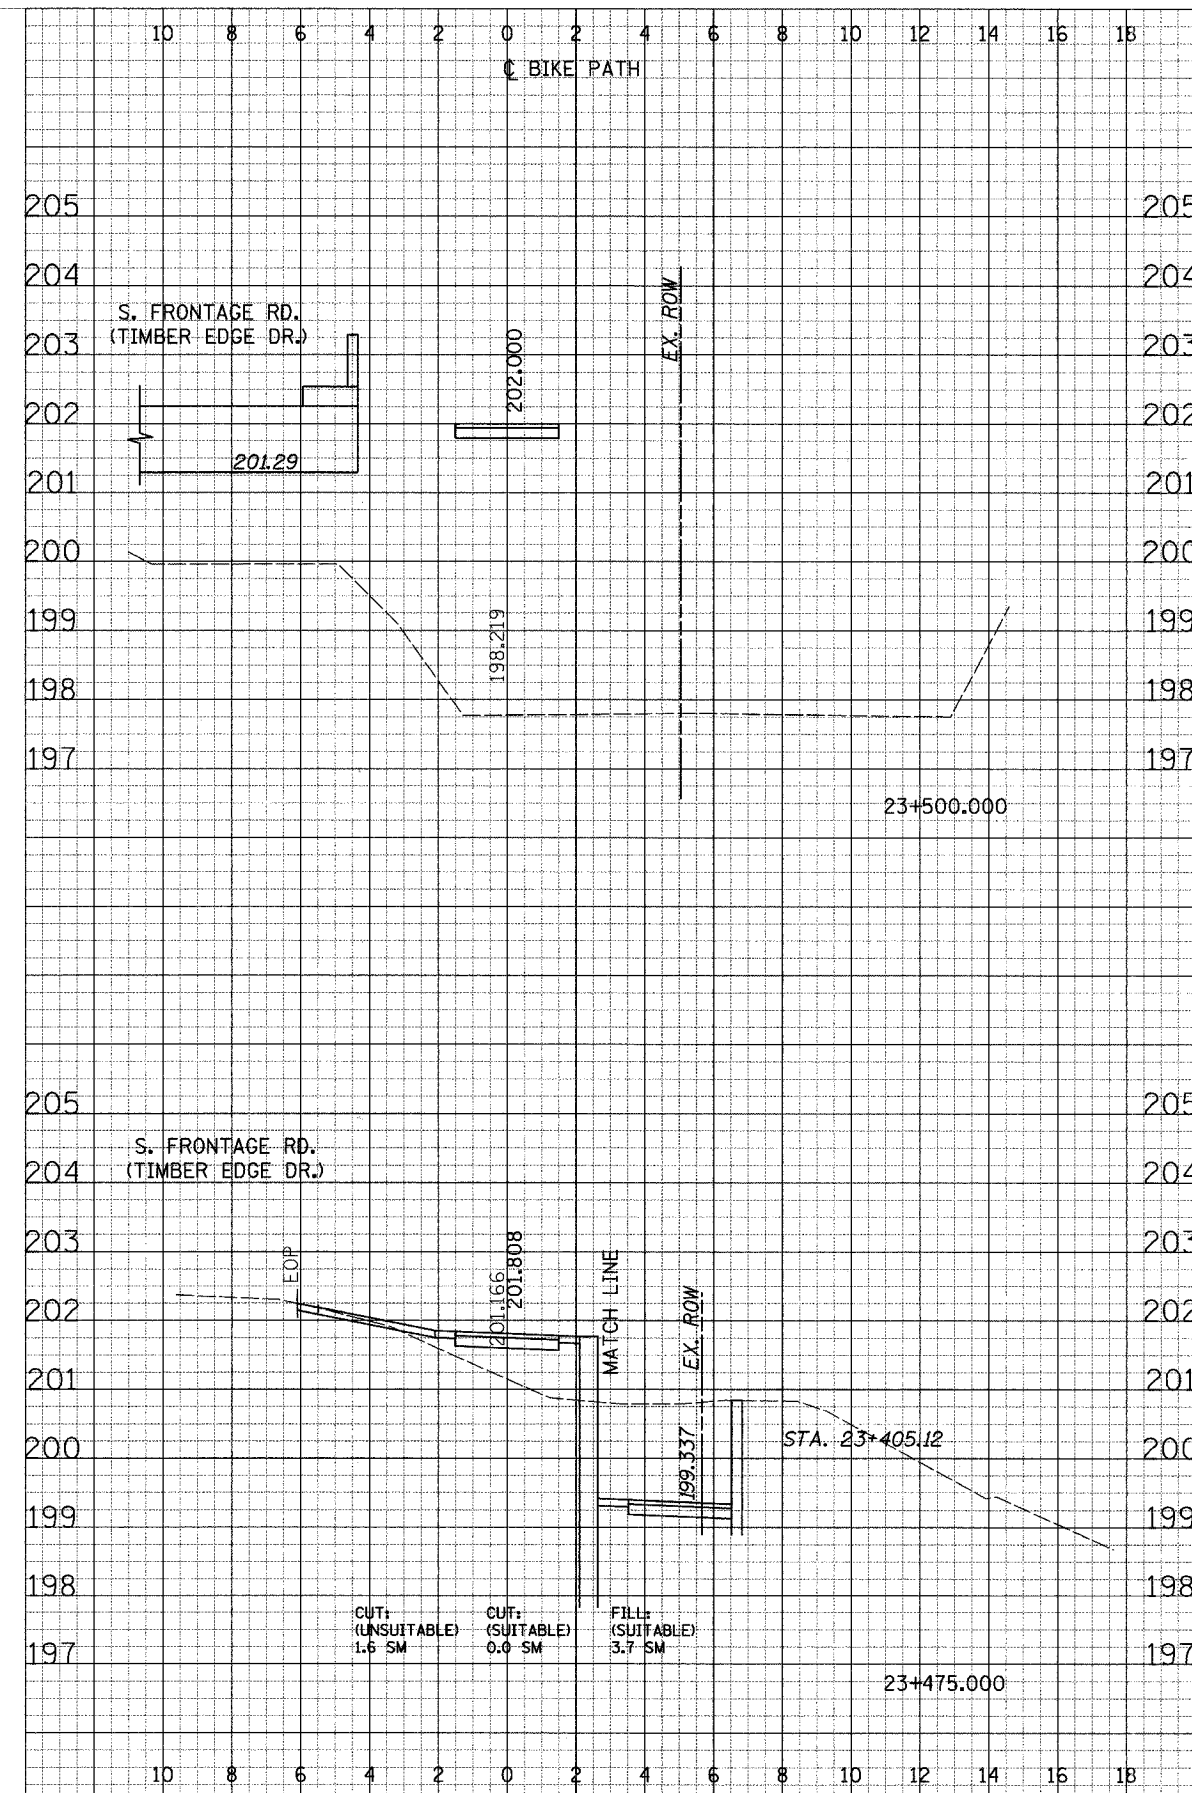

F.A. RTE.	SECTION	COUNTY	TOTAL SHEETS	SHEET NO.
	02-00034-00-BT	DUPAGE	108	99
STA.	TO STA.			
FED. ROAD DIST. NO.	ILLINOIS FED. AID PROJECT	CONTRACT NO. 83714		

CROSS SECTIONS - OAKBROOK