


FINAL SURVEY	SURVEYED	DATE
NOTE BOOK	PLOTTED	BY
DATE	DATE	DATE
BY	BY	BY

ORIGINAL SURVEY	SURVEYED	DATE
NOTE BOOK	PLOTTED	BY
DATE	DATE	DATE
BY	BY	BY

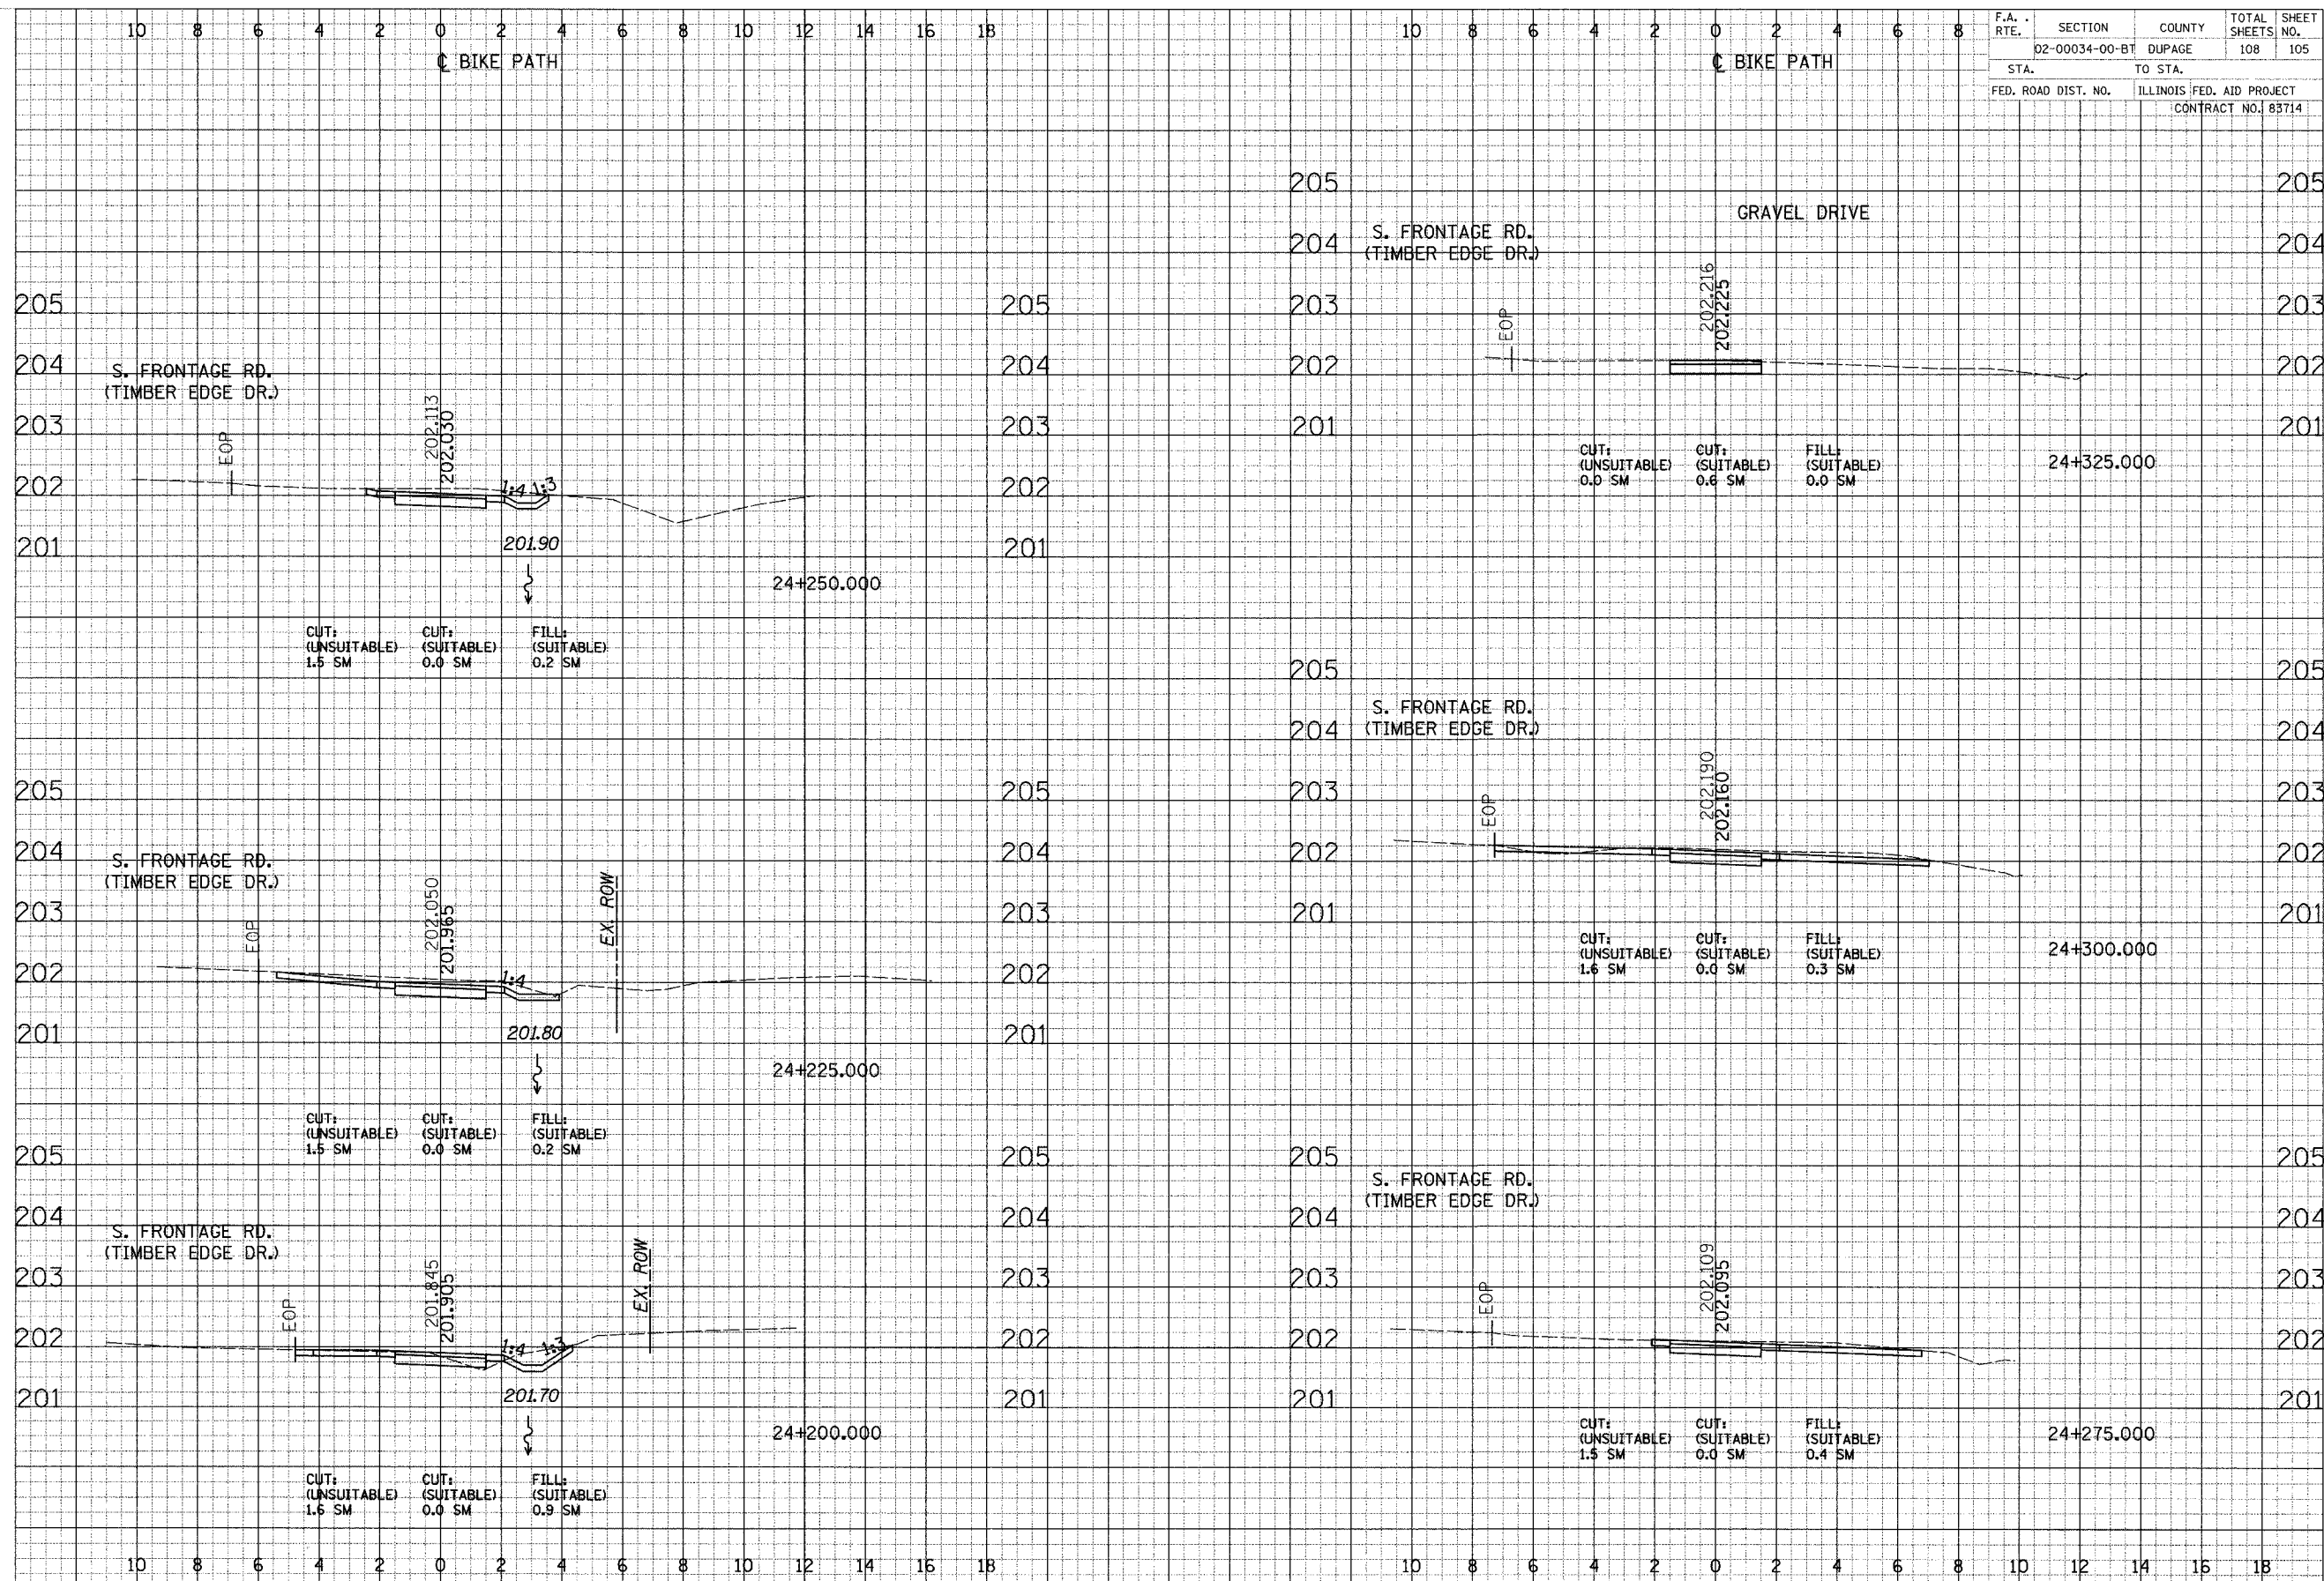

F.A. RTE.	SECTION	COUNTY	TOTAL SHEETS	SHEET NO.
	02-00034-00-BT	DUPAGE	108	105
STA.	TO STA.			
FED. ROAD DIST. NO.	ILLINOIS	FED. AID PROJECT	CONTRACT NO. 83714	

CROSS SECTIONS - OAKBROOK