



F.A.J.J.	SECTION	COUNTY	TOTAL SHEETS	SHEET NO.
2832	00-00218-00-FP	COOK	108	12
STA	TO STA			
FED. ROAD DIST. NO. 7 ILLINOIS		FED. AID PROJECT		

CONTRACT NO. 83773

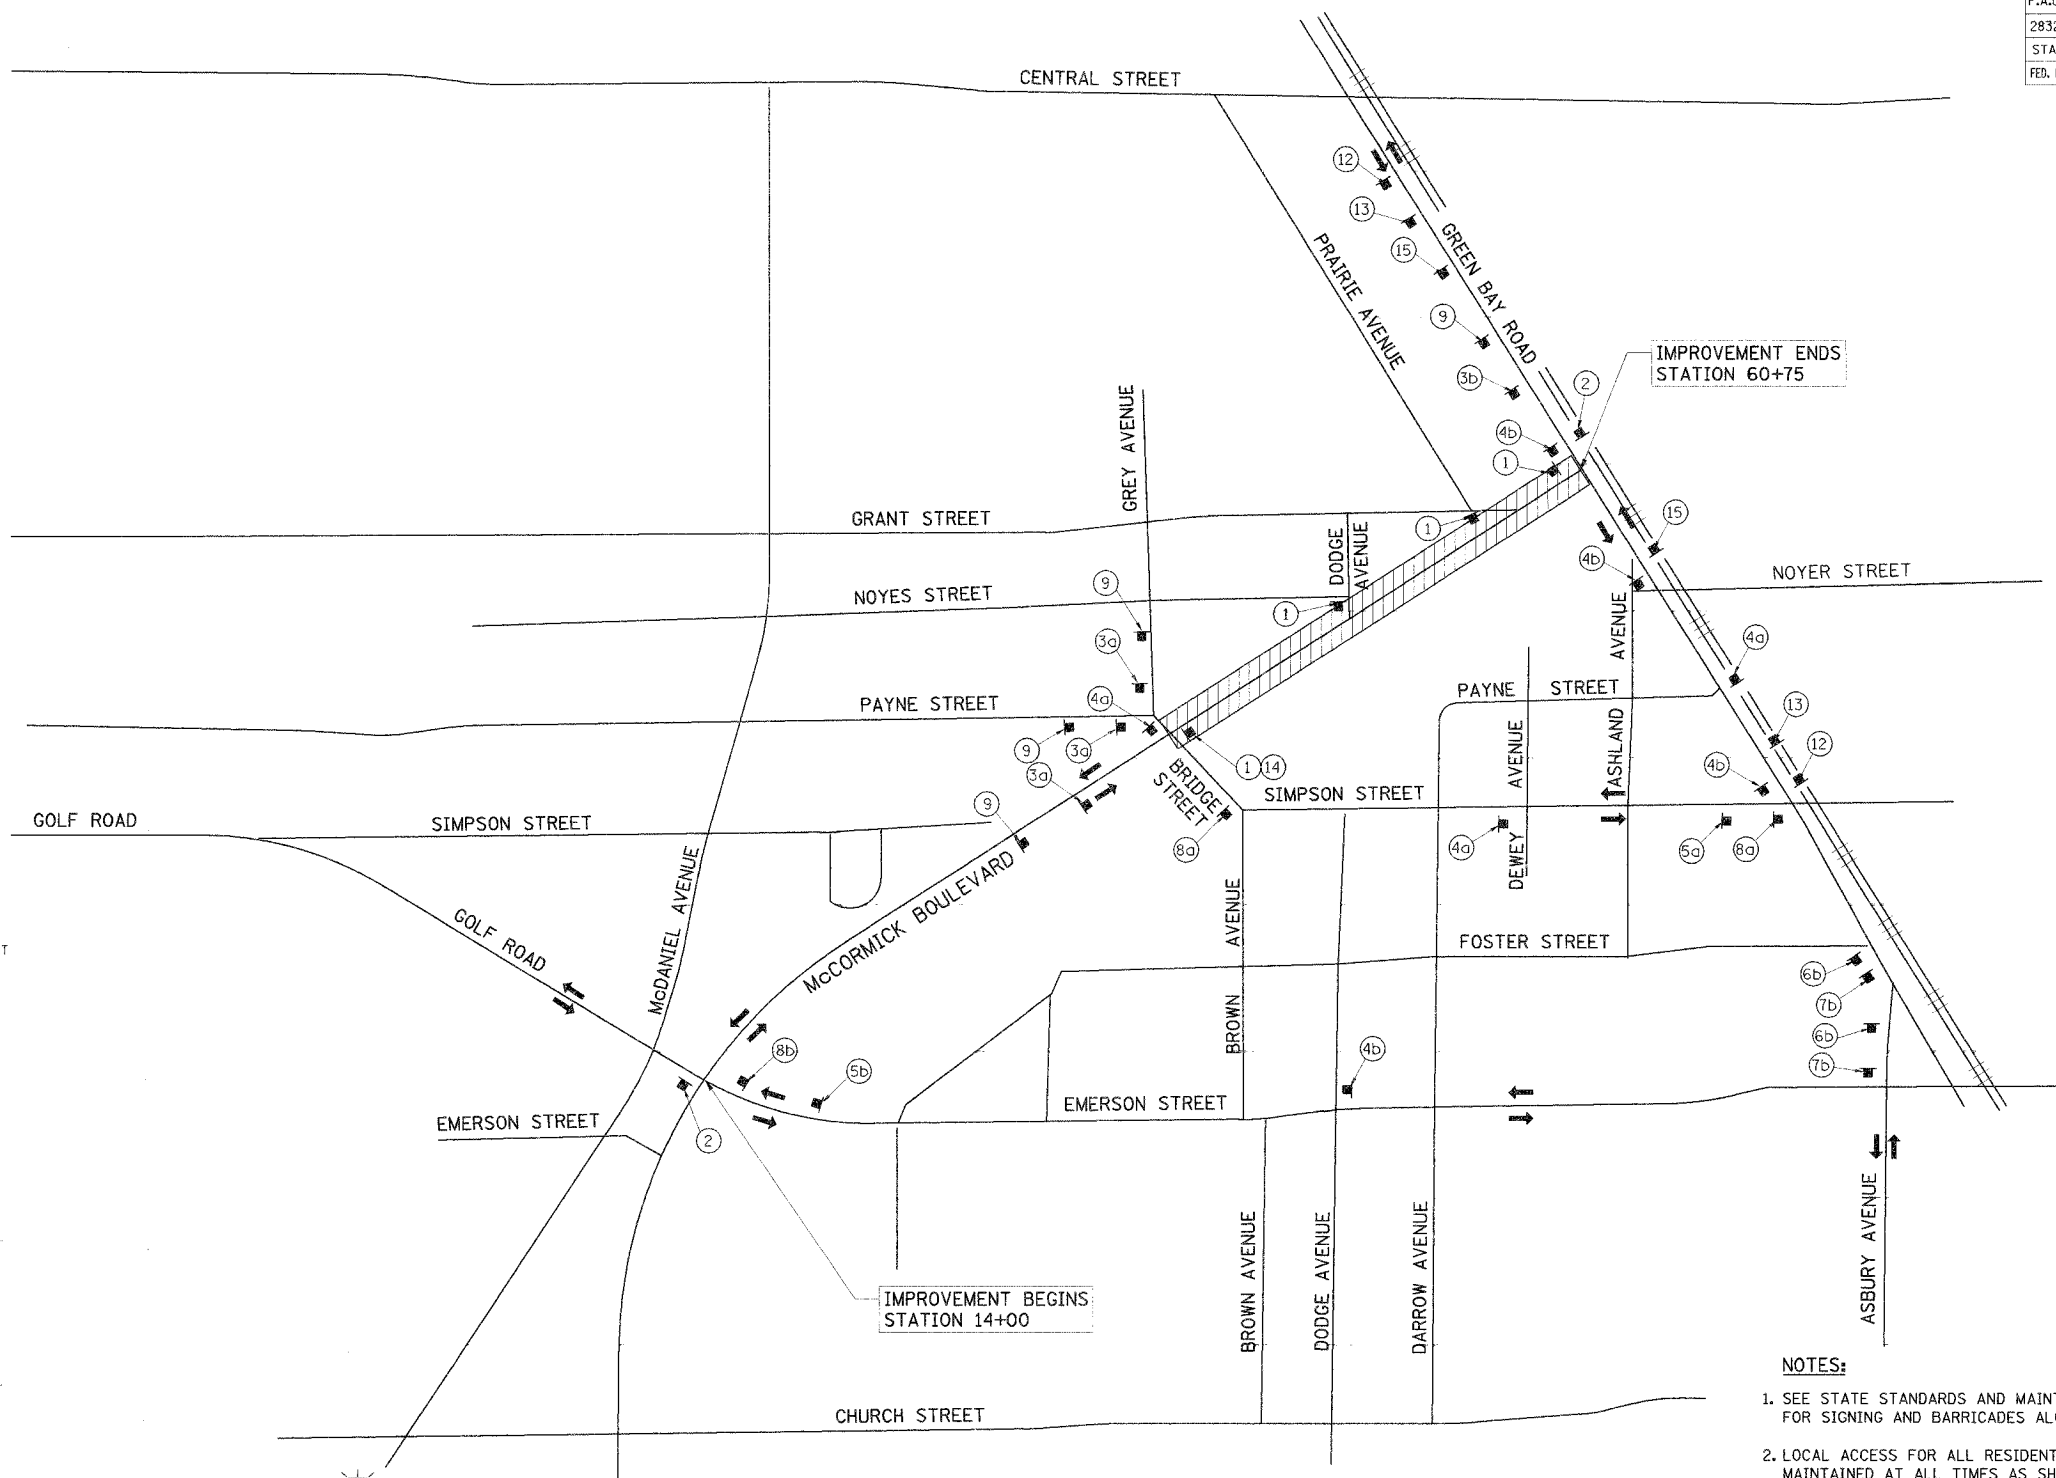


**LEGEND**

- SIGN ON PORTABLE OR PERMANENT SUPPORT
- SIGN DESCRIPTION NUMBER
- TWO-WAY TRAFFIC FLOW
- FLASHING LIGHT (TYPE A)
- DETOUR ROUTE
- WORK AREA

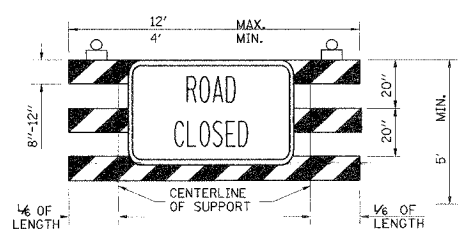

1 ROAD CLOSED TO ALL TRAFFIC  
TYPE III BARRICADE  
STANDARD FLASHING  
(IDOT HWY STD 702001)  
W/ R11-2 (48" x 30")

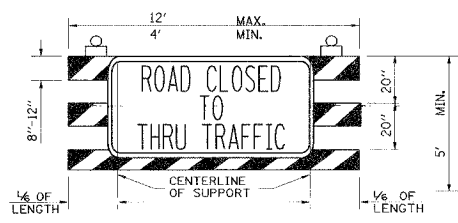

10 ROAD CLOSED TO THRU TRAFFIC  
TYPE III BARRICADE  
STANDARD FLASHING  
(IDOT HWY STD 702001)  
W/ R11-4 (60" x 30")

- 2 M4-8A 48" X 48"
- 3 W20-2 48" X 48" STANDARD FLASHING BLACK ON ORANGE (REFLECTORIZED)
- 4 M4-9 30" X 24" BLACK ON ORANGE (REFLECTORIZED)
- 5 M4-9(BL) 30" X 24" BLACK ON ORANGE (REFLECTORIZED)
- 6 M4-9(BR) 30" X 24" BLACK ON ORANGE (REFLECTORIZED)
- 7 M4-9R 30" X 24" BLACK ON ORANGE (REFLECTORIZED)
- 8 M4-9L 30" X 24" BLACK ON ORANGE (REFLECTORIZED)
- 9 W20-3A 48" X 48" STANDARD FLASHING
- 11 M4-10L 48" X 24" BLACK ON ORANGE (REFLECTORIZED)
- 12 W20-1 (0)-48
- 13 W21-1d(0)-48
- 14 M4-10R 48" X 24" BLACK ON ORANGE (REFLECTORIZED)
- 15 CHANGEABLE MESSAGE SIGN

- McCORMICK BLVD NORTHBOUND
- McCORMICK BLVD SOUTHBOUND
- a. W17-1100 (2 EACH) 24" X 12" BLACK ON ORANGE (REFLECTORIZED)
- b. W17-1100 (2 EACH) 24" X 12" BLACK ON ORANGE (REFLECTORIZED)

**NOTES:**

1. SEE STATE STANDARDS AND MAINTENANCE OF TRAFFIC PLANS FOR SIGNING AND BARRICADES ALONG MCCORMICK BOULEVARD.
2. LOCAL ACCESS FOR ALL RESIDENTS AND BUSINESSES SHALL BE MAINTAINED AT ALL TIMES AS SHOWN IN THE PLANS.
3. ALL DETOUR SIGNING FOR ALL CONSTRUCTION STAGES SHALL BE INCLUDED IN THE CONTRACT LUMP SUM PRICE FOR TRAFFIC CONTROL AND PROTECTION.
4. DETOUR ROUTE FOR NORTHBOUND MCCORMICK BOULEVARD SHALL UTILIZE SIMPSON STREET AND GREEN BAY ROAD. DETOUR ROUTE FOR SOUTHBOUND MCCORMICK BOULEVARD SHALL UTILIZE GREEN BAY ROAD AND EMERSON STREET.

REVISIONS	
NAME	DATE

ILLINOIS DEPARTMENT OF TRANSPORTATION  
**DETOUR PLAN**  
**CONSTRUCTION STAGE 3**  
MCCORMICK BOULEVARD

NO SCALE

DATE 9/03/04  
DRAWN BY GEW  
CHECKED BY PAS

4002DETOUR3.SHT

TRANSYSTEMS CORPORATION  
300 PENNINGTON DRIVE  
SUITE 3025  
SCARBOROUGH, IL 60173