


F.A.U.	SECTION	COUNTY	TOTAL SHEET
2832	00-00218-00-FP	COOK	108
STA 14+00	TO STA 41+00		14
FED. ROAD DIST. NO. 7 ILLINOIS FED. AID PROJECT			

CONTRACT NO. 83773

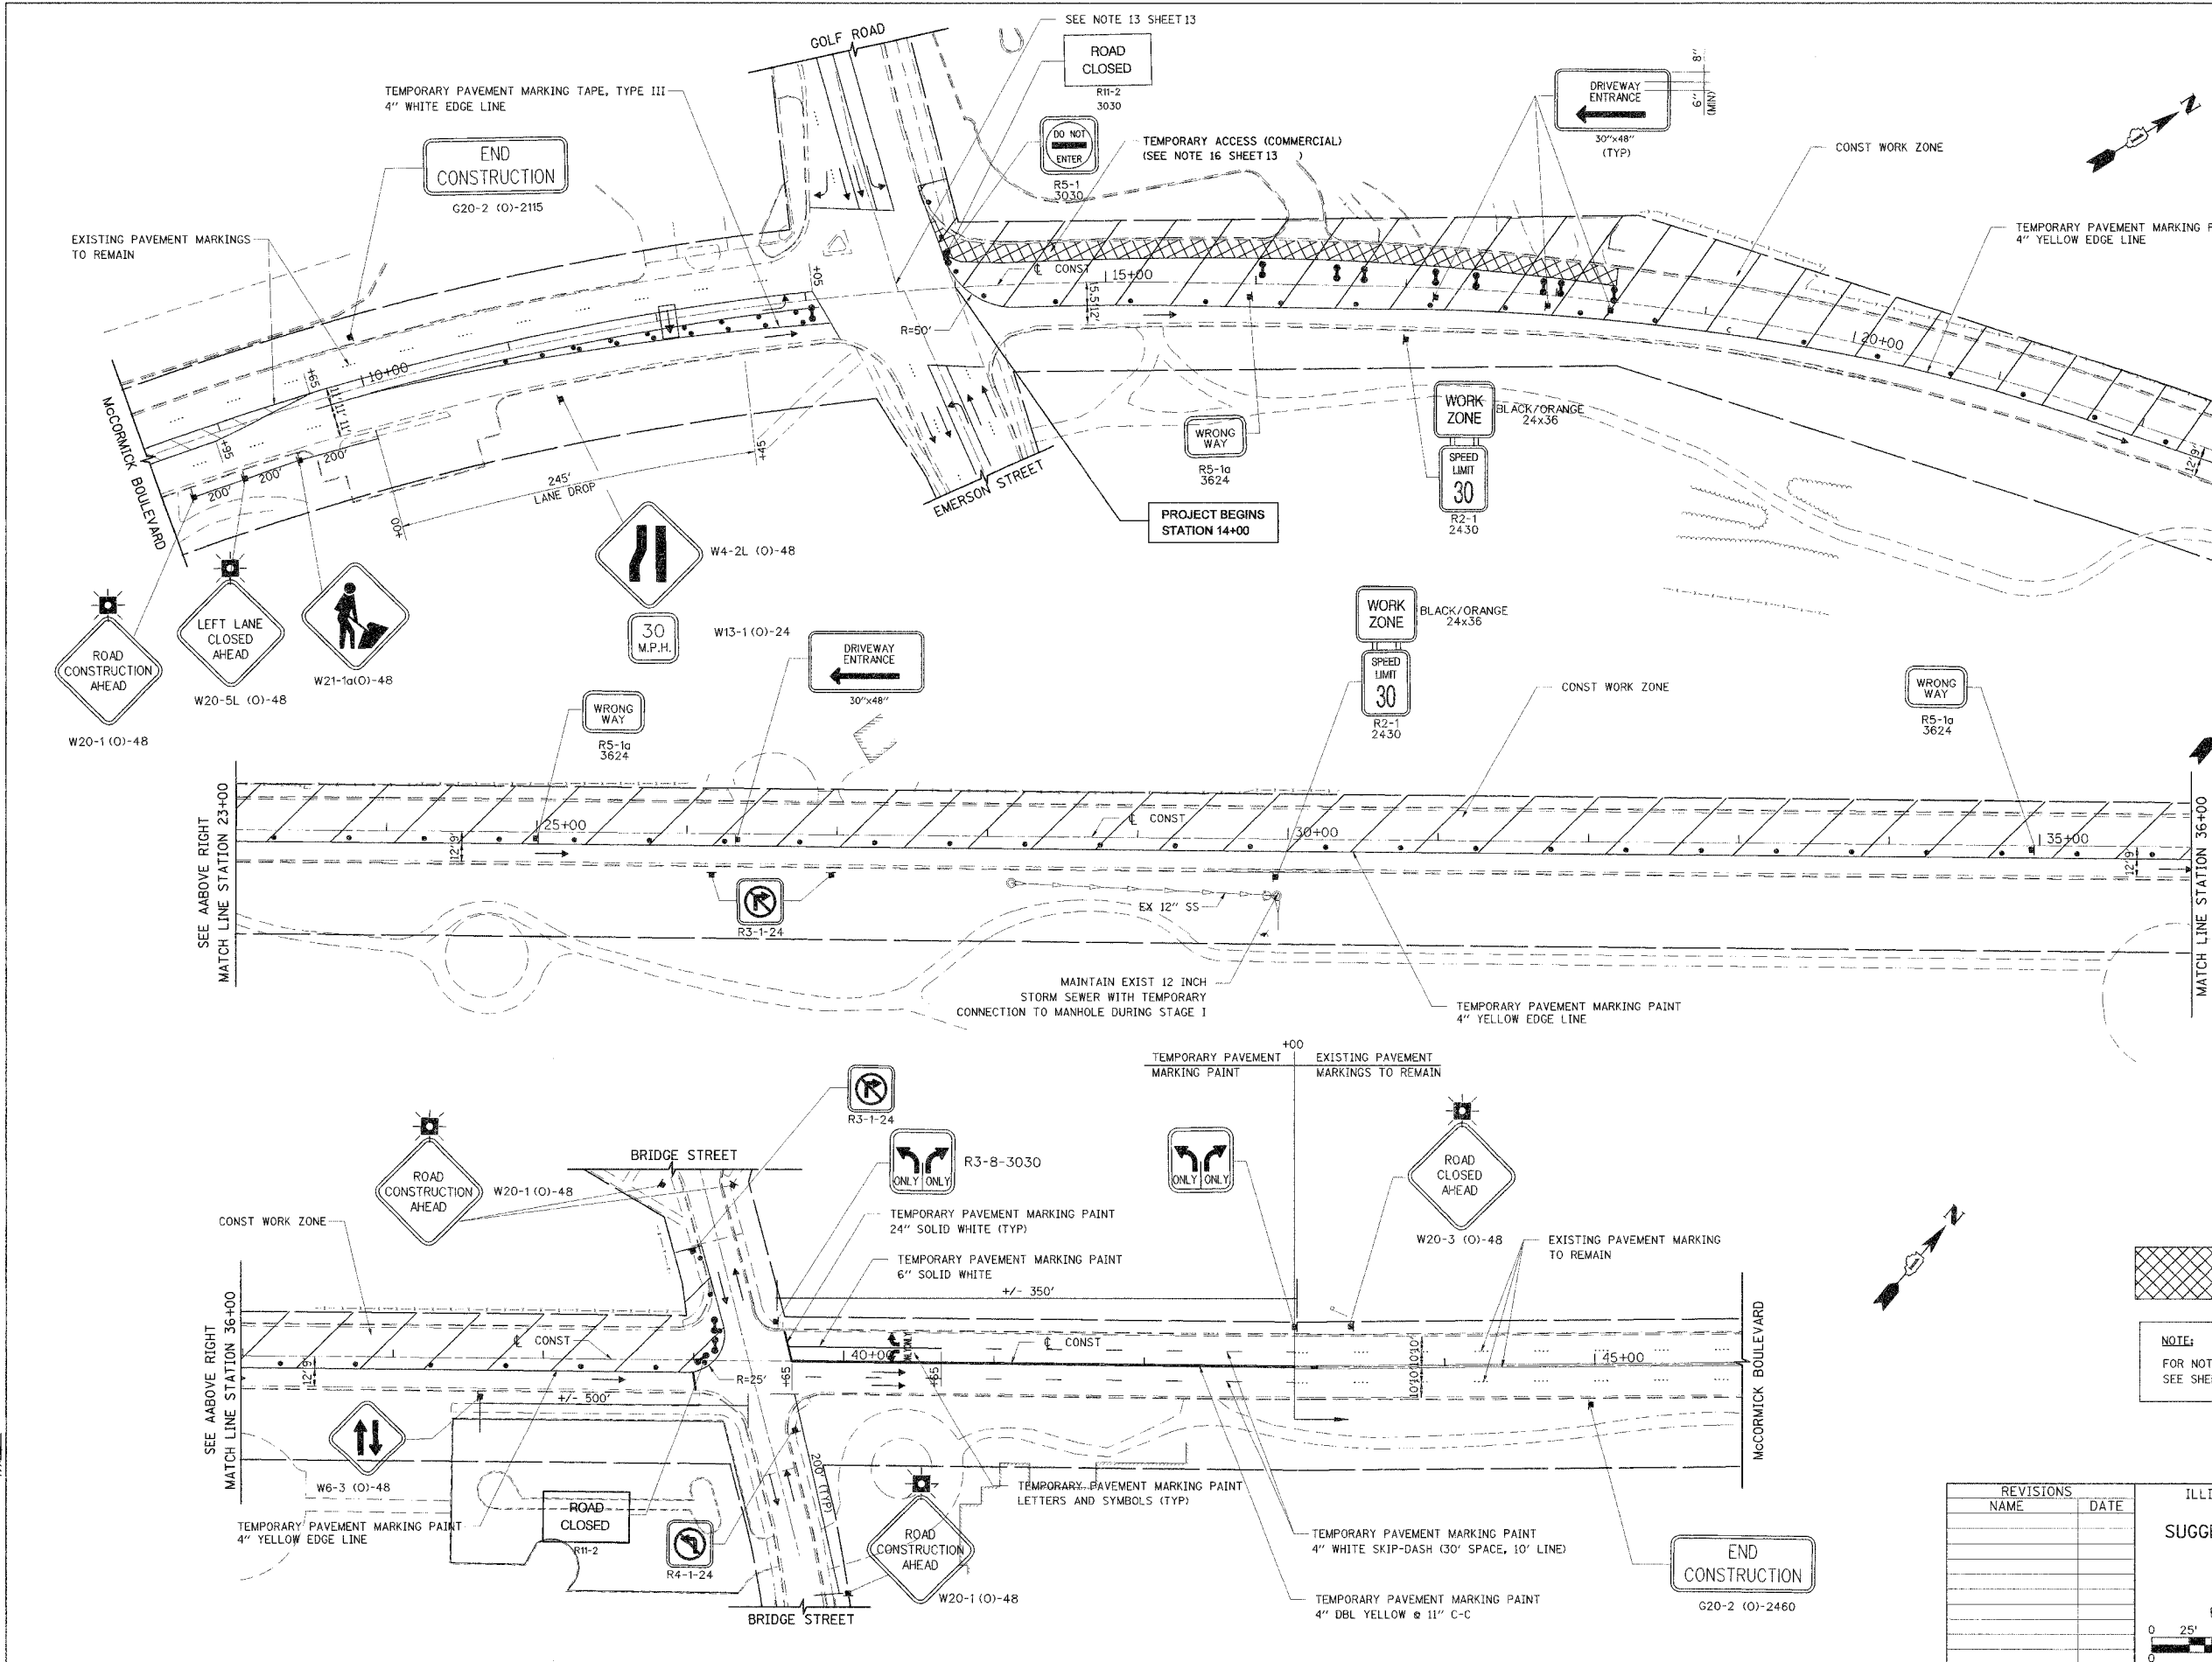

NOTE:  
FOR NOTES AND LEGEND  
SEE SHEET NO. 13

REVISIONS	
NAME	DATE

ILLINOIS DEPARTMENT OF TRANSPORTATION  
**SUGGESTED STAGES OF CONSTRUCTION AND TRAFFIC CONTROL**  
**STAGE 1**  
 MCCORMICK BOULEVARD  
 EMERSON STREET TO BRIDGE STREET  
  
 DATE 9/03/04  
 DRAWN BY GEW  
 CHECKED BY PAS

TRANS SYSTEMS CORPORATION  
 601 PERIMETER DRIVE  
 SUITE 3025  
 SCHUMBERG, IL 60775