


F.A.J.	SECTION	COUNTY	TOTAL SHEETS	SHEET NO.
2832	00-00218-00-FP	COOK	108	15
STA 14+00	TO STA 41+00			
FED. ROAD DIST. NO. 7		ILLINOIS	FED. AID PROJECT	

CONTRACT NO. 83773

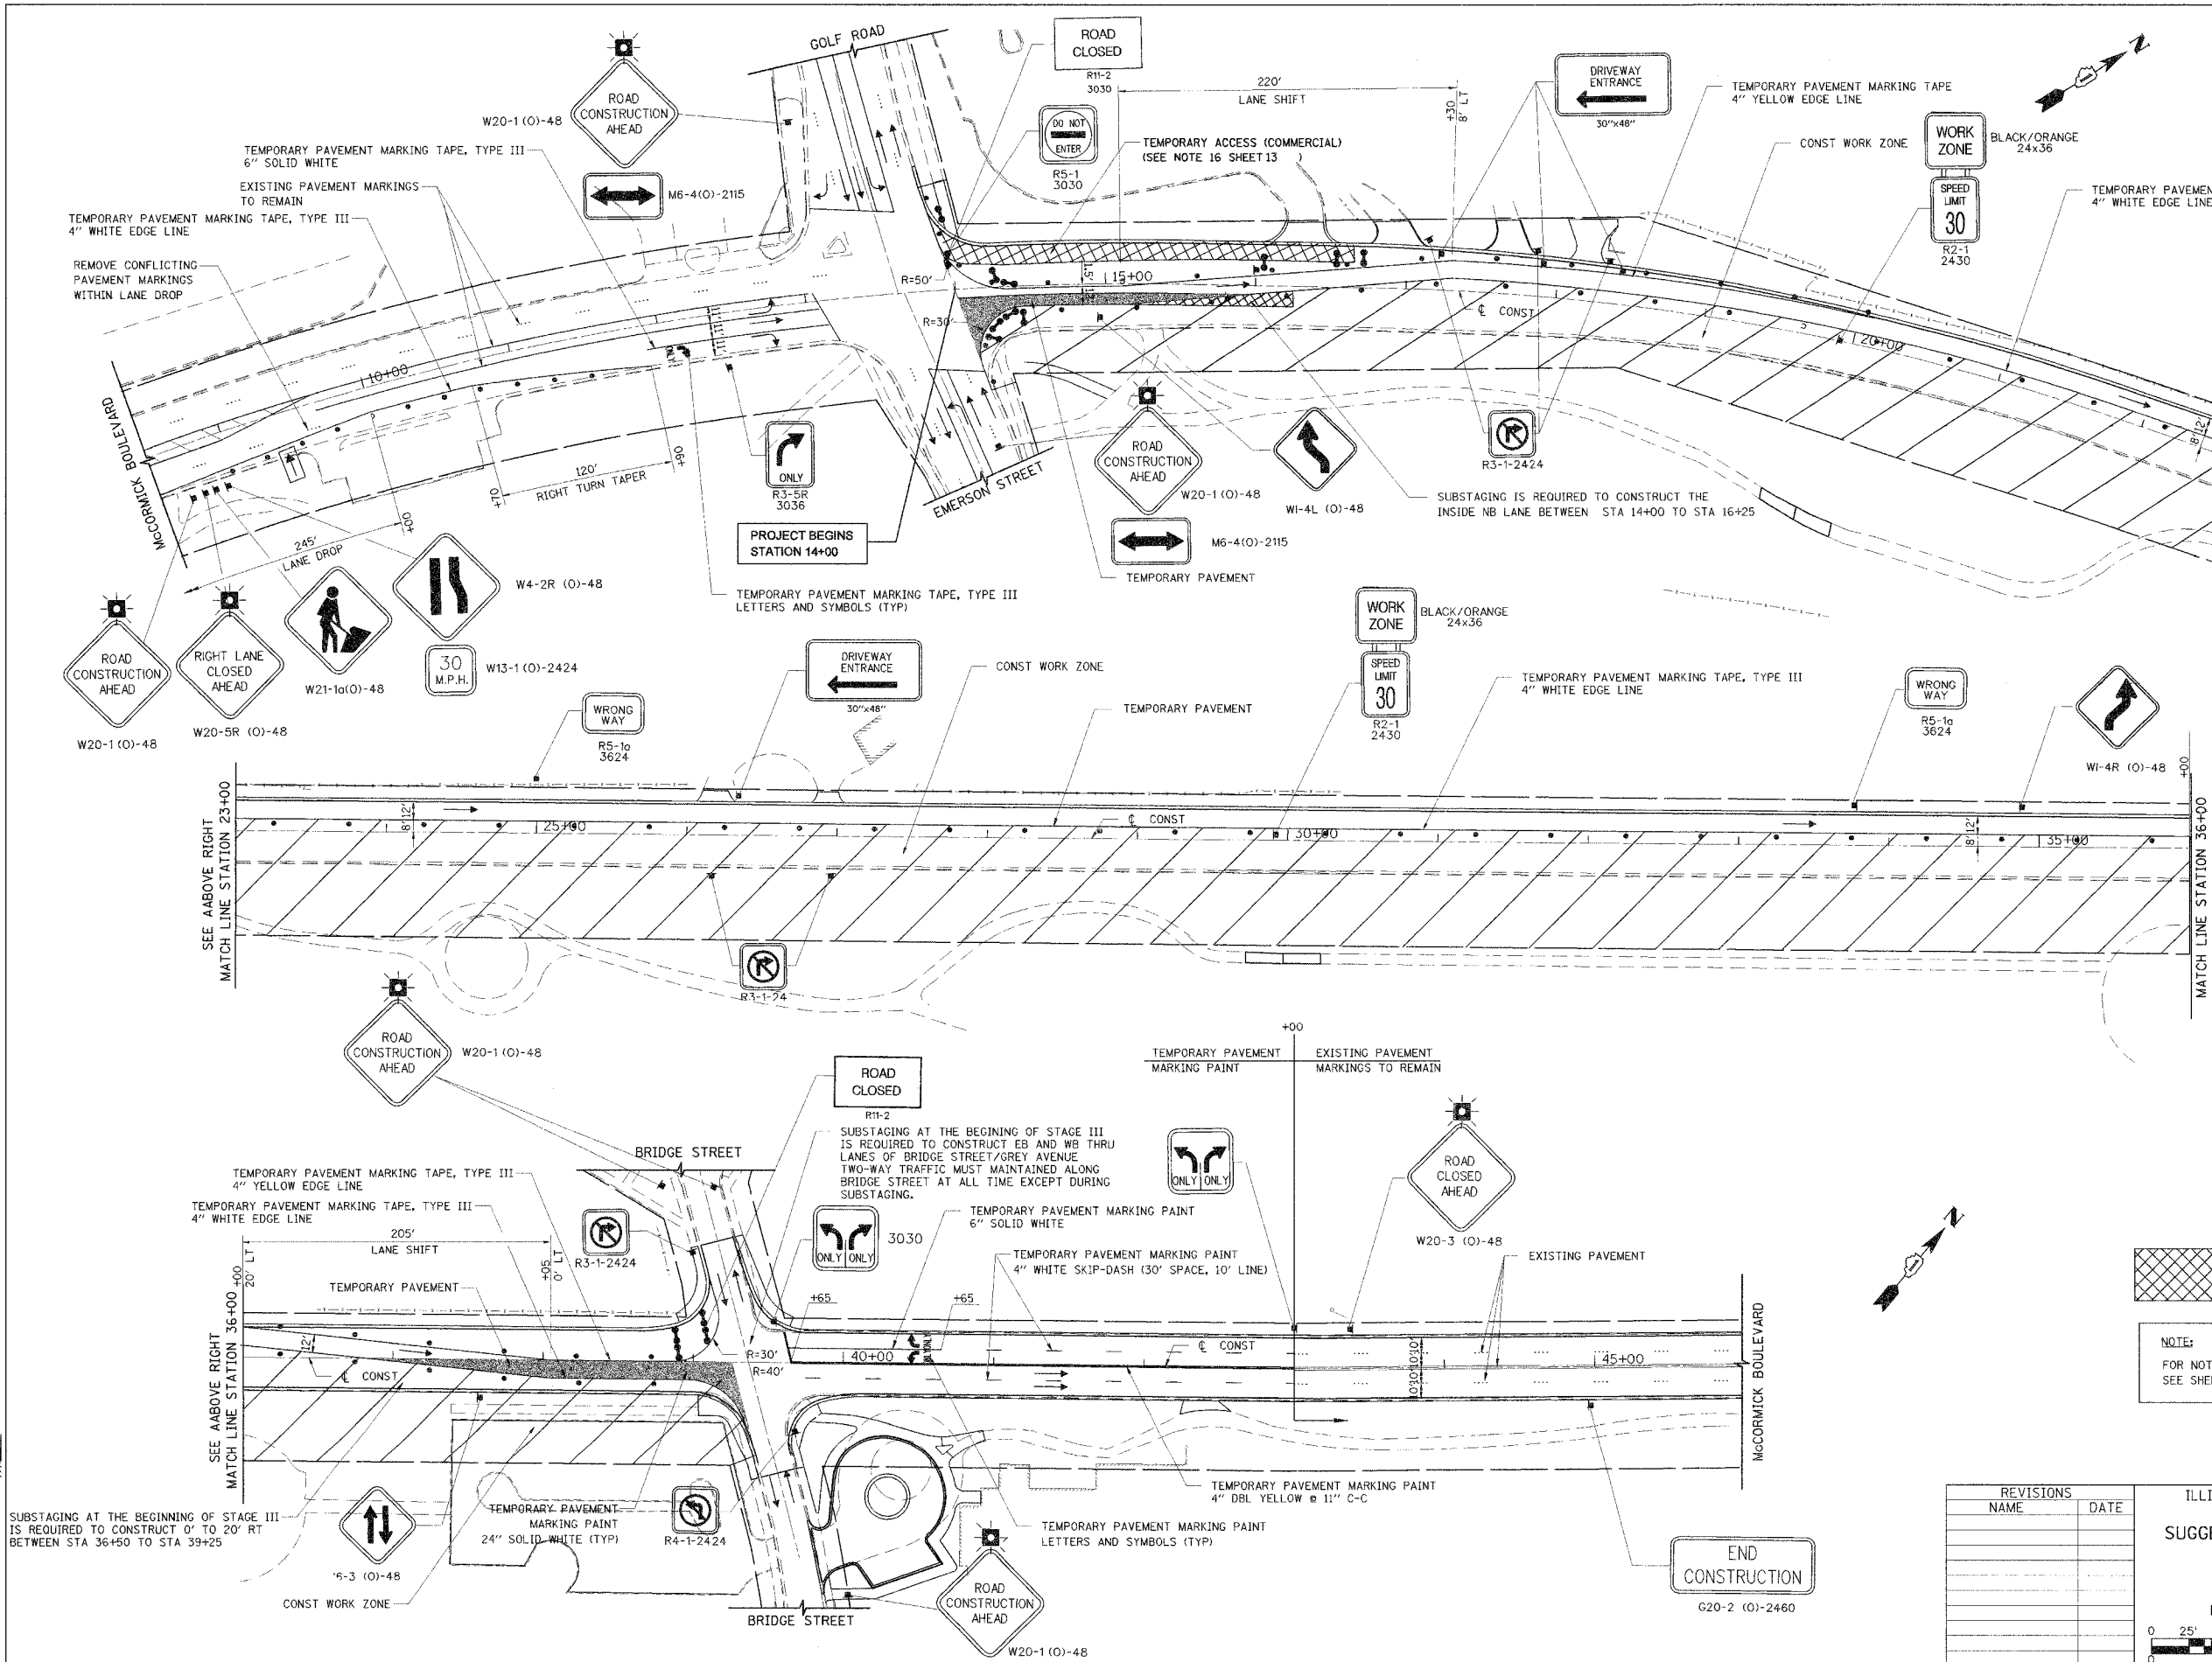

NOTE:  
FOR NOTES AND LEGEND  
SEE SHEET NO. 13

REVISIONS	
NAME	DATE

ILLINOIS DEPARTMENT OF TRANSPORTATION  
**SUGGESTED STAGES OF CONSTRUCTION AND TRAFFIC CONTROL**  
**STAGE 2**  
 McCORMICK BOULEVARD  
 EMERSON STREET TO BRIDGE STREET

0 25' 50' HORIZ  
 0 5' VERT

DATE 9/03/04  
 DRAWN BY GEW  
 CHECKED BY PAS

TRANS SYSTEMS CORPORATION  
 601 PERMETER DRIVE  
 SUITE 1075  
 SCHMIDGALL, IL 60173

SUBSTAGING AT THE BEGINNING OF STAGE III IS REQUIRED TO CONSTRUCT 0' TO 20' RT BETWEEN STA 36+50 TO STA 39+25

ROAD CLOSED  
 R11-2  
 SUBSTAGING AT THE BEGINNING OF STAGE III IS REQUIRED TO CONSTRUCT EB AND WB THRU LANES OF BRIDGE STREET/GREY AVENUE TWO-WAY TRAFFIC MUST MAINTAINED ALONG BRIDGE STREET AT ALL TIME EXCEPT DURING SUBSTAGING.

ROAD CLOSED AHEAD  
 W20-3 (O)-48

END CONSTRUCTION  
 G20-2 (O)-2460