
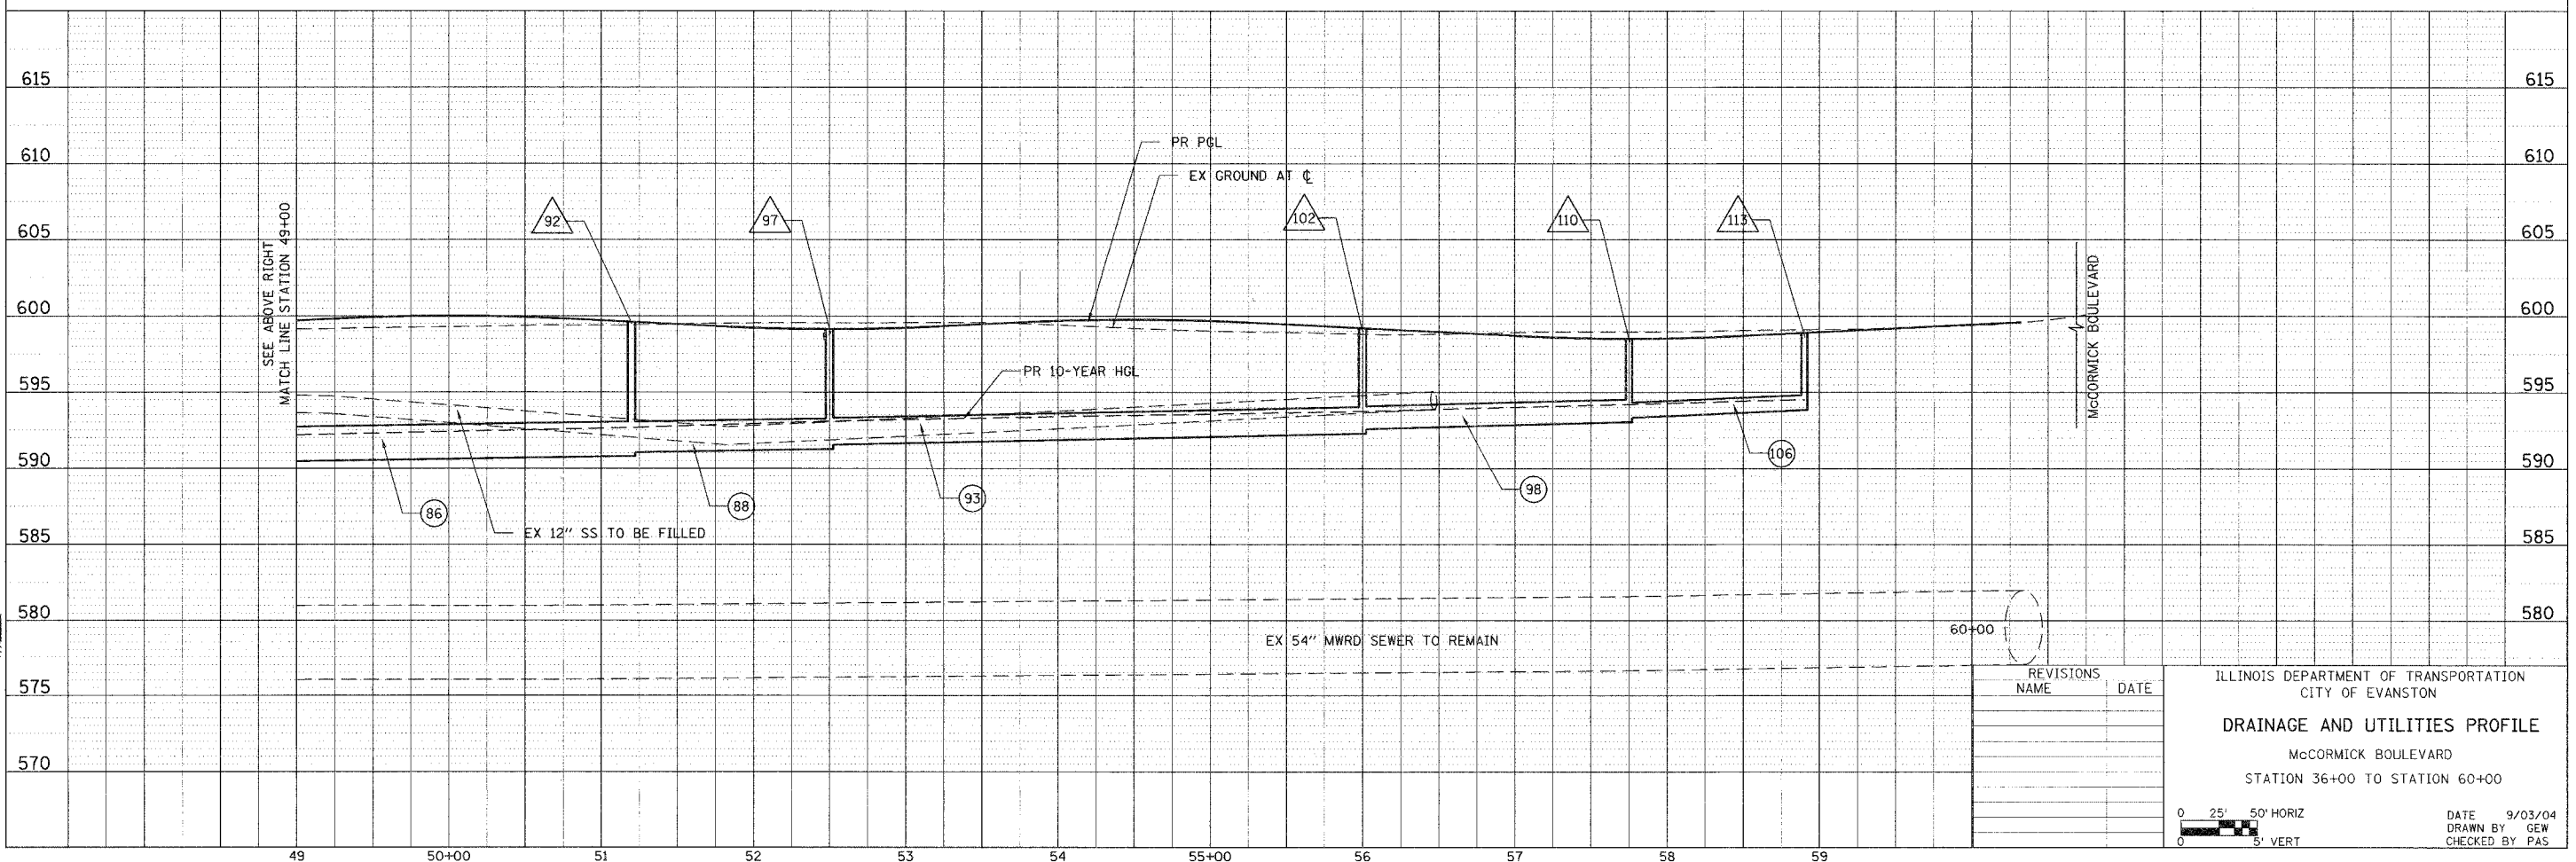


F.A.U.	SECTION	COUNTY	TOTAL SHEETS	SHEET NO.
2832	00-00218-00-FP	COOK	108	31
STA. 36+00		TO STA. 60+00		
FED. ROAD DIST. NO. 7 ILLINOIS FED. AID PROJECT				

CONTRACT NO. 83773

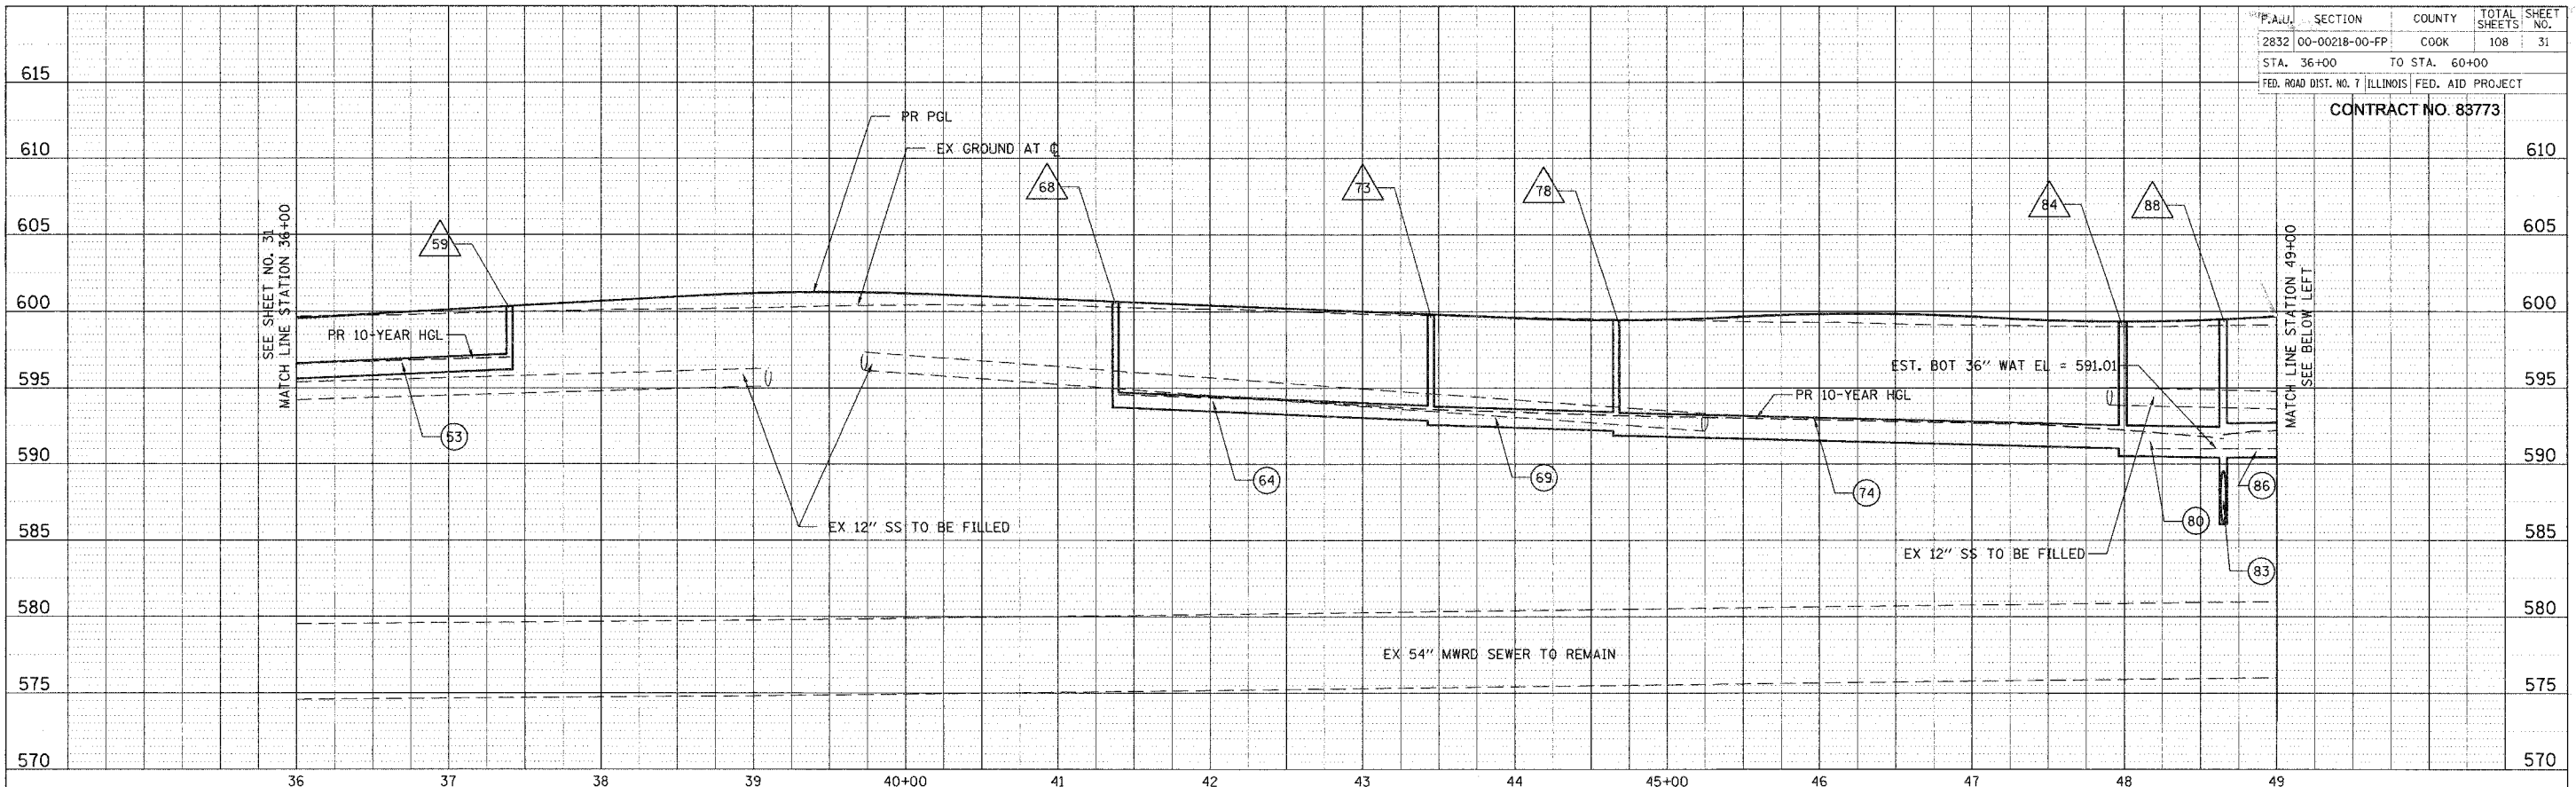

TRANSYSTEMS CORPORATION
 651 PERMETER DRIVE
 SUITE 1020
 SCHMIDGALL, IL 60073

REVISIONS	NAME	DATE

ILLINOIS DEPARTMENT OF TRANSPORTATION
 CITY OF EVANSTON
DRAINAGE AND UTILITIES PROFILE
 McCORMICK BOULEVARD
 STATION 36+00 TO STATION 60+00

DATE 9/03/04
 DRAWN BY GEW
 CHECKED BY PAS

0 25' 50' HORIZ
 0 5' VERT