




F.A.U.	SECTION	COUNTY	TOTAL SHEET NO.
2832	00-00218-00-FP	COOK	108
STA 7+50	TO STA 23+00		
FED. ROAD DIST. NO. 7 ILLINOIS		FED. AID PROJECT	

CONTRACT NO. 83773

**SIGNING NOTES:**

- REM REMOVE SIGN PANEL ASSEMBLY - TYPE A
- NEW NEW SIGN PANEL - TYPE 1  
NEW POST (MATERIAL, TYPE, LENGTH SPECIFIED)
- REL RELOCATE SIGN PANEL ASSEMBLY - TYPE A  
NEW POST (MATERIAL, TYPE, LENGTH SPECIFIED)
- MP METAL POST
- LP LIGHT POLE
- TS TELESCOPING STEEL SIGN SUPPORT
- WP WOOD POST
- TRAF TRAFFIC SIGNAL POST

**SIGNING LEGEND:**

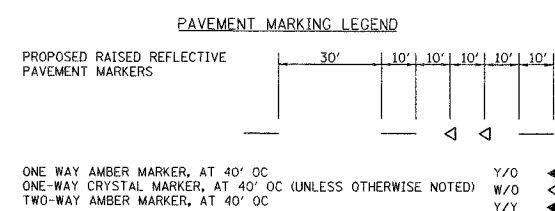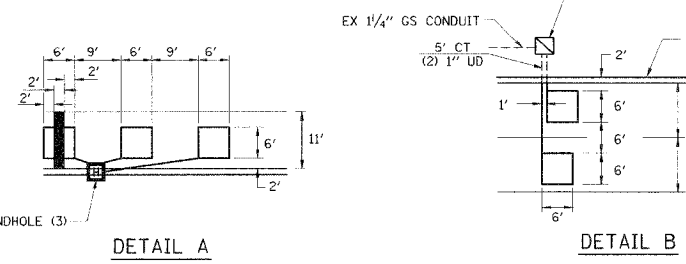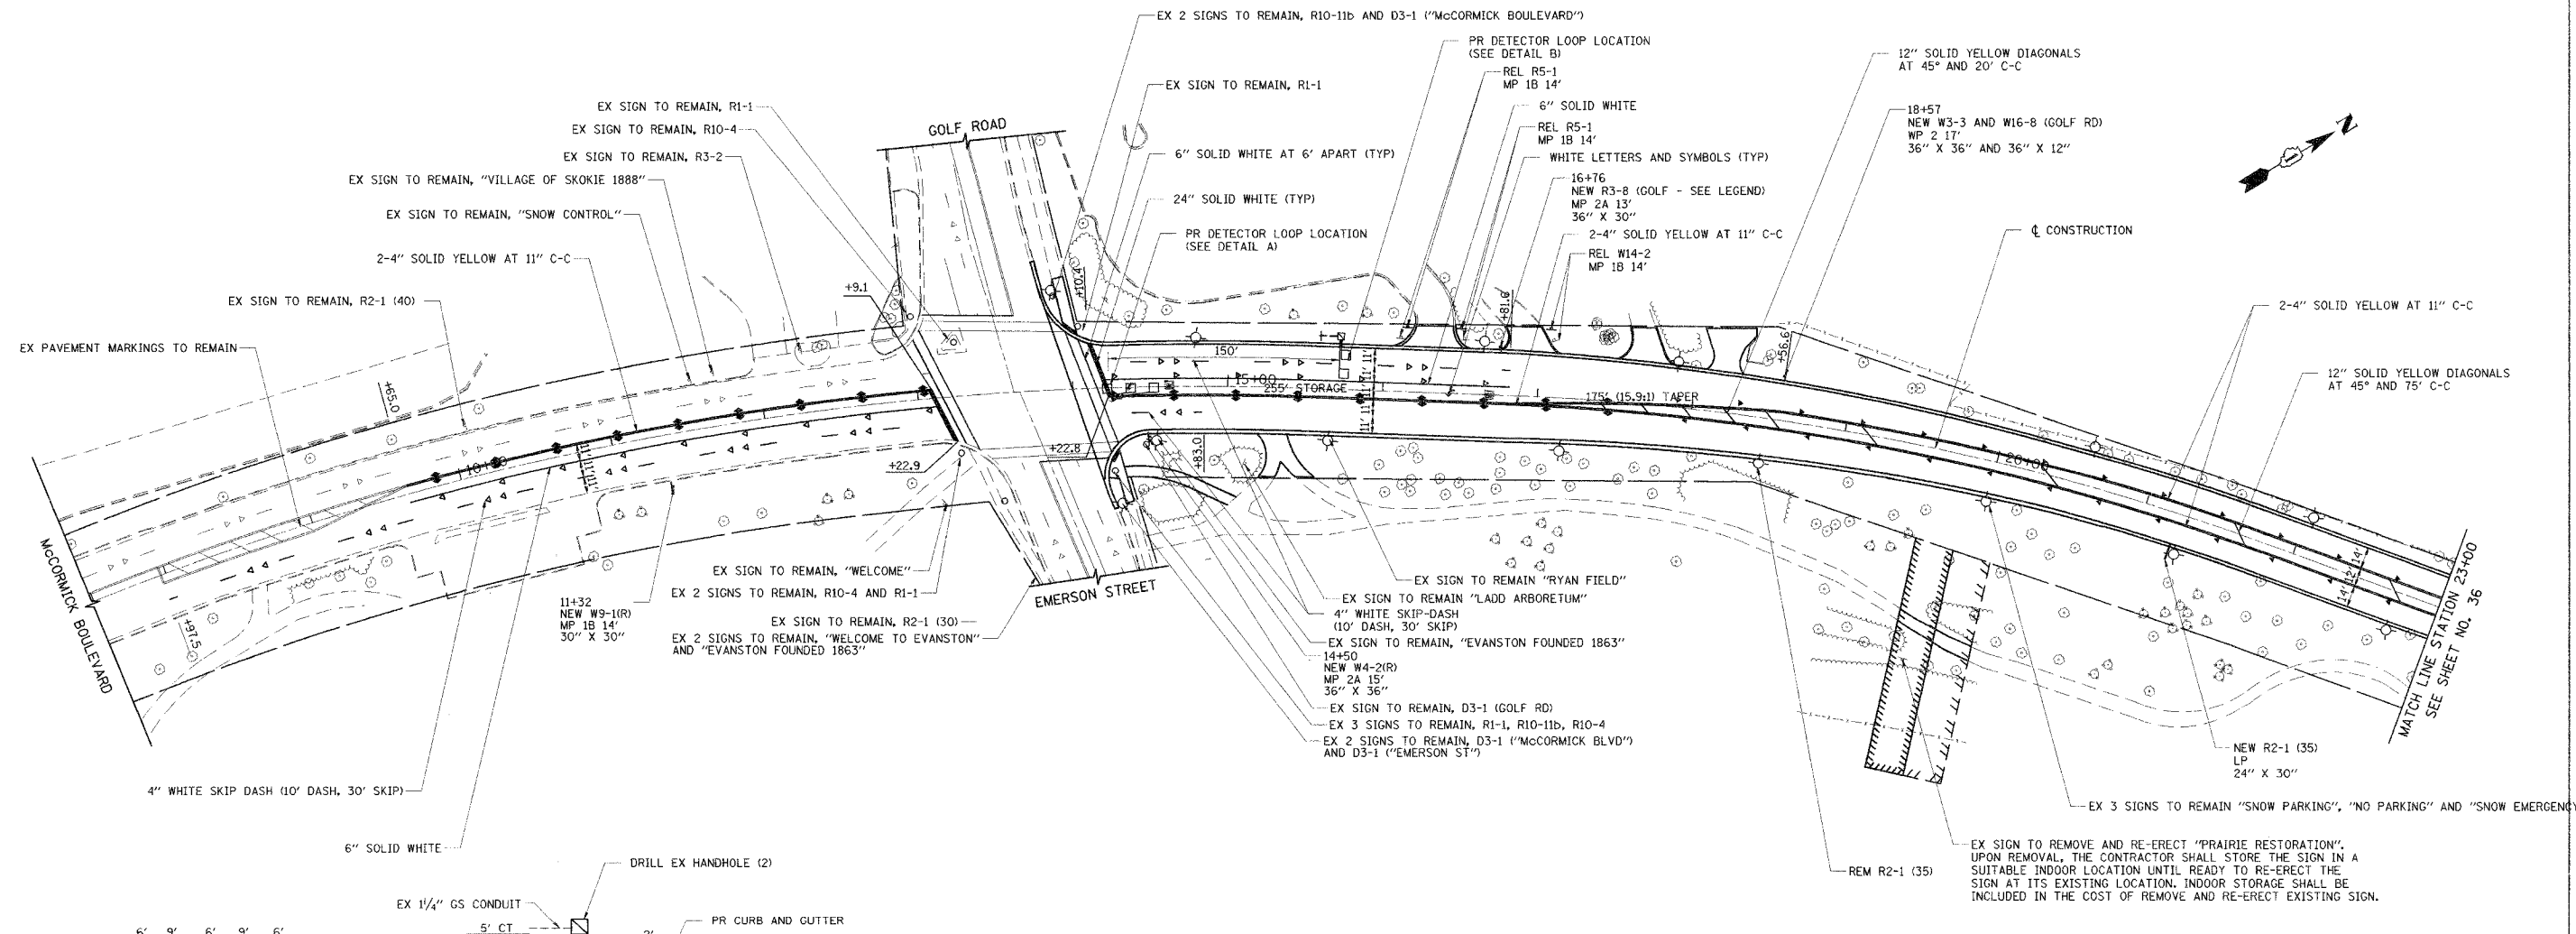

- PAVEMENT MARKING NOTES:**
- THERMOPLASTIC PAVEMENT MARKINGS SHALL BE USED ON ALL BITUMINOUS SURFACES.
  - PREFORMED PLASTIC, TYPE C, SHALL BE USED FOR ALL LETTERS & SYMBOLS PAVEMENT MARKINGS ON BITUMINOUS SURFACES.
  - FOR ADDITIONAL DETAILS SEE DISTRICT ONE TYPICAL PAVEMENT MARKINGS TC-13 AND TYPICAL APPLICATIONS OF RAISED REFLECTIVE PAVEMENT MARKING TC-11.

REVISIONS	
NAME	DATE
CEC/PAS	9/06/09

ILLINOIS DEPARTMENT OF TRANSPORTATION

**PAVEMENT MARKING AND SIGNING**

MCCORMICK BOULEVARD  
STATION 7+50 TO STATION 23+00

DATE 9/03/04  
DRAWN BY GEW  
CHECKED BY PAS

TRANSYSTEMS CORPORATION