
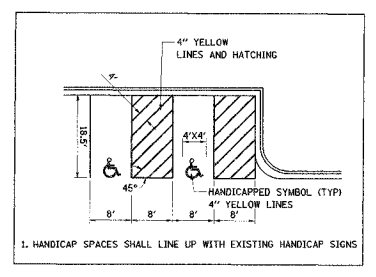


F.A.U.	SECTION	COUNTY	TOTAL SHEETS	SHEET NO.
2832	00-00218-00-PP	COOK	108	37
STA	49+00	TO STA	60+75	
FED. ROAD DIST. NO. 7	ILLINOIS	FED. AID PROJECT		

CONTRACT NO. 83773

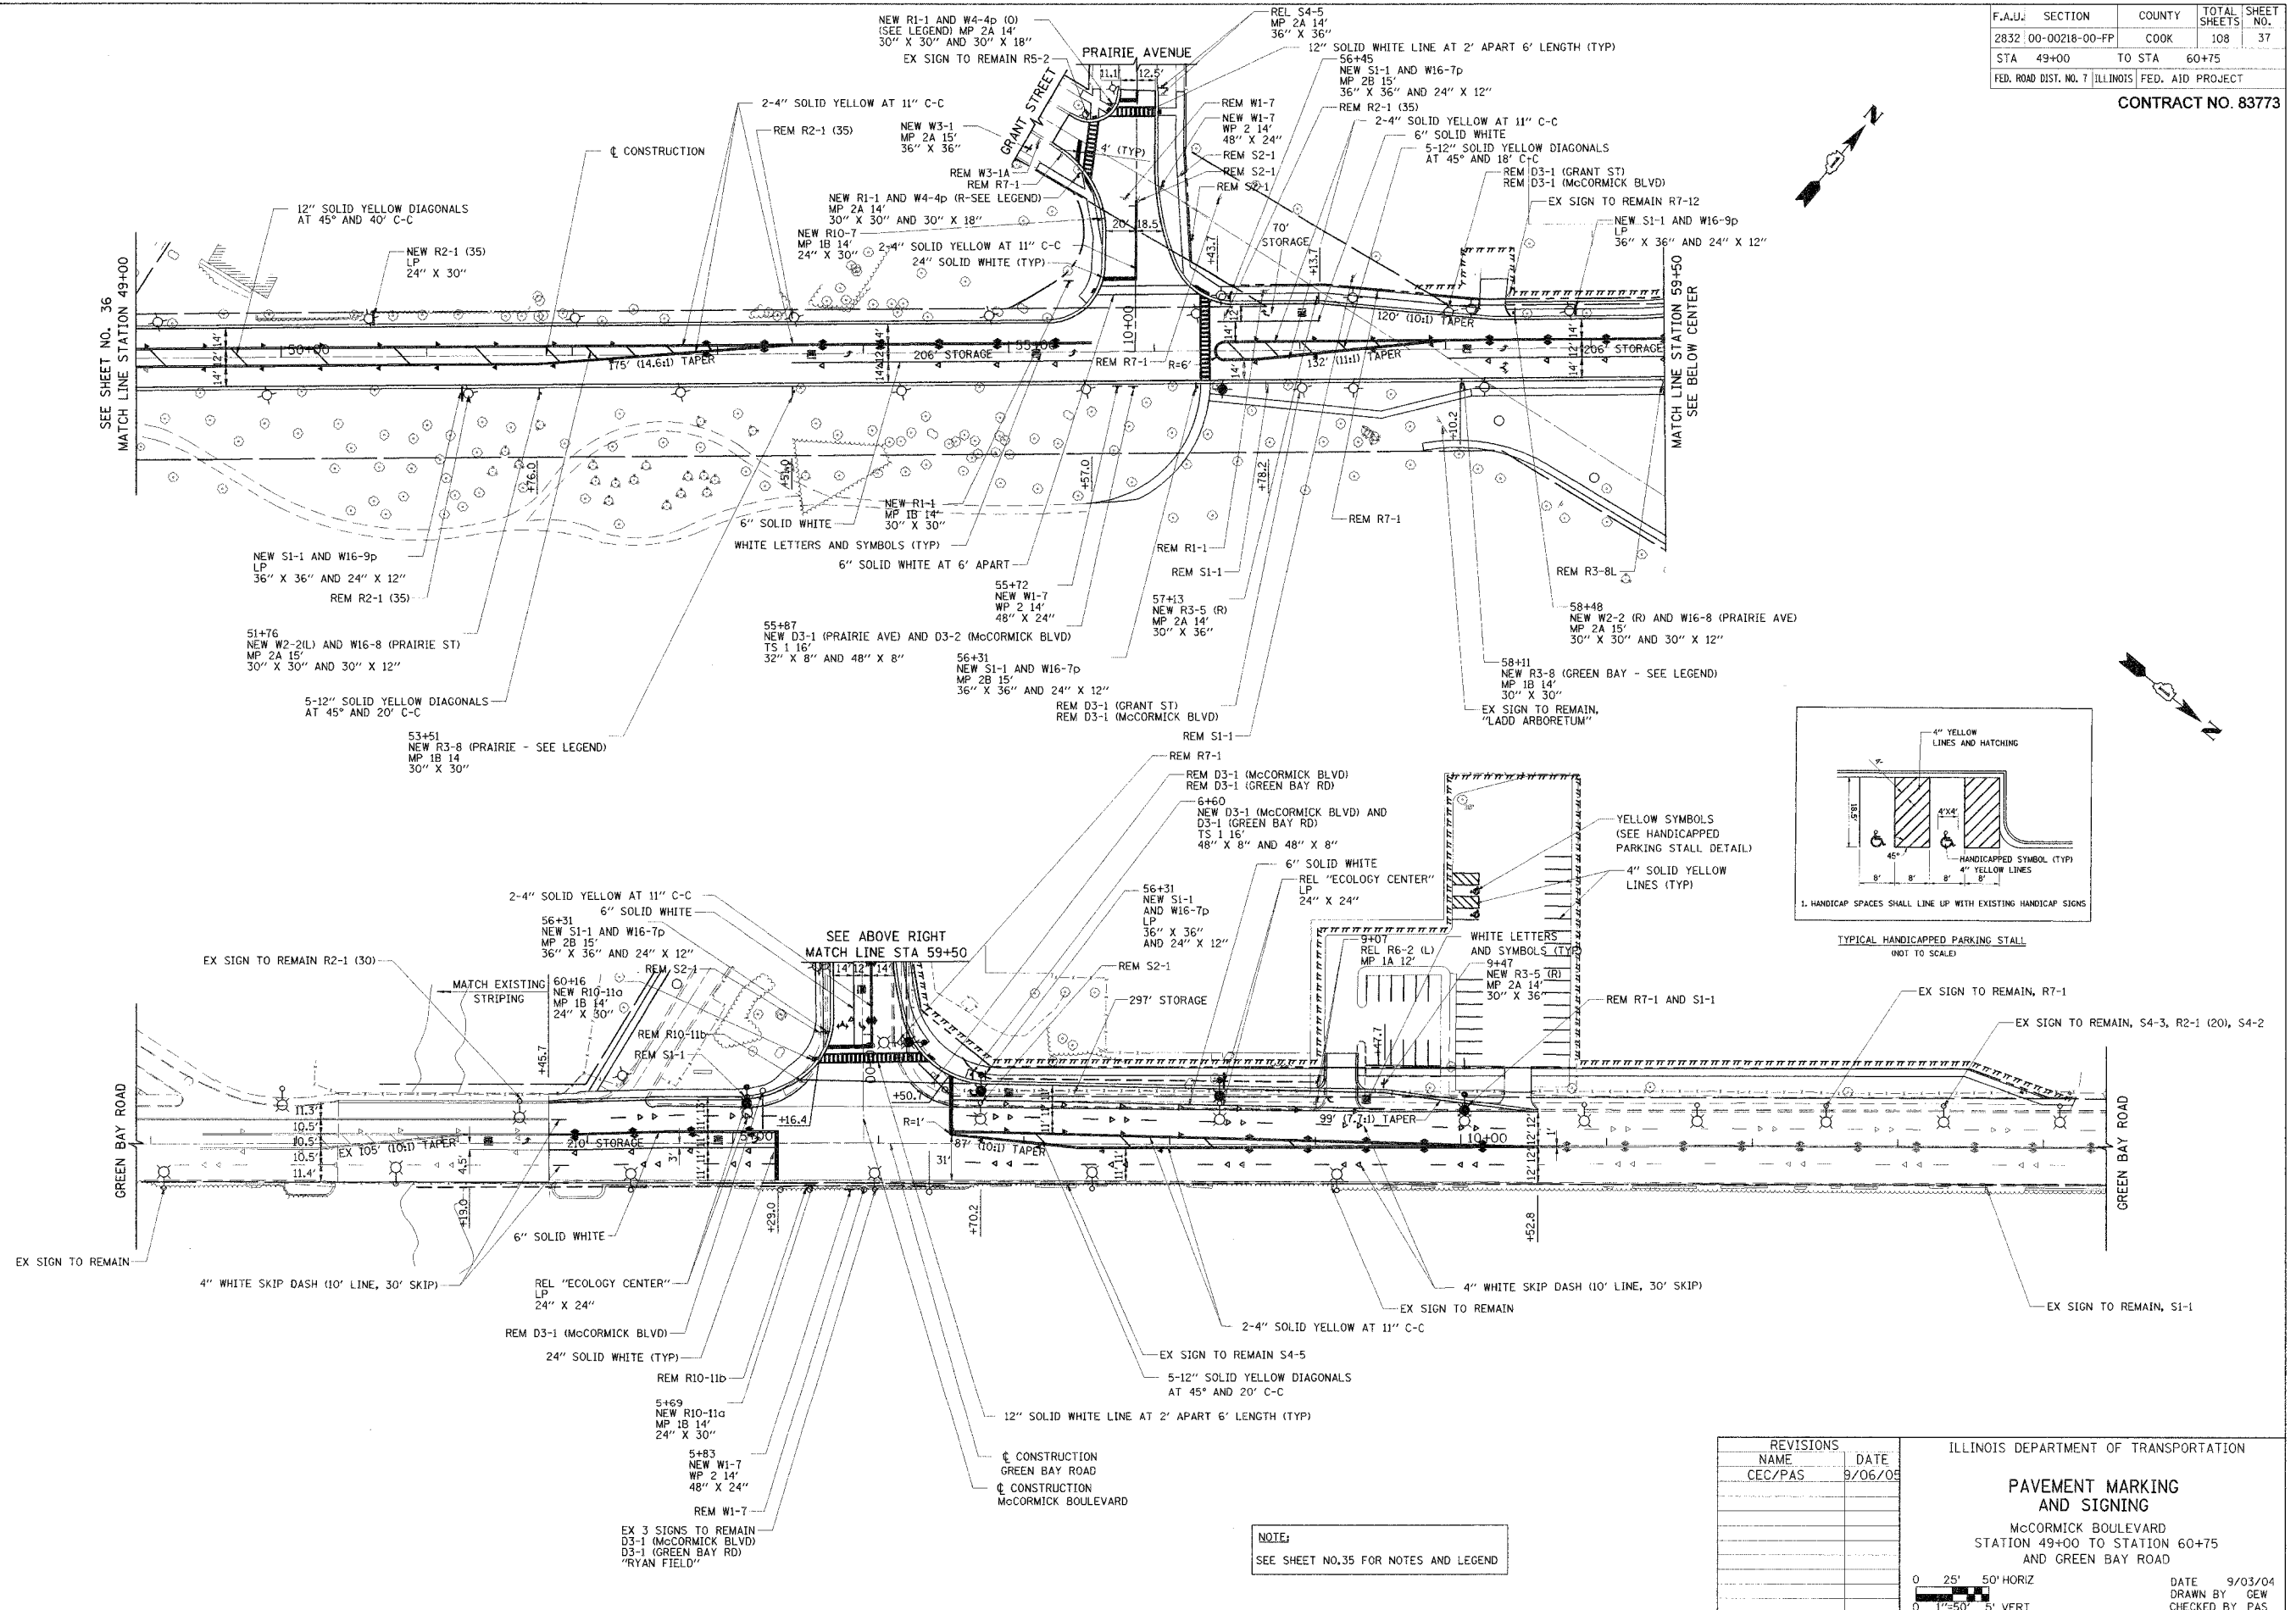

TYPICAL HANDICAPPED PARKING STALL
NOT TO SCALE

NOTE:
SEE SHEET NO.35 FOR NOTES AND LEGEND

REVISIONS	
NAME	DATE
CEC/PAS	9/06/05

ILLINOIS DEPARTMENT OF TRANSPORTATION
PAVEMENT MARKING AND SIGNING
McCORMICK BOULEVARD
STATION 49+00 TO STATION 60+75
AND GREEN BAY ROAD
DATE 9/03/04
DRAWN BY CEW
CHECKED BY PAS

