

F.A.U.	SECTION	COUNTY	TOTAL SHEETS	SHEET NO.
2832-00	00218	00-PP	108	44
STA	TO STA			
FED. ROAD DIST. NO. 7		ILLINOIS	FED. AID PROJECT	



CONTRACT NO. 83773

TRAFFIC SIGNAL LEGEND

- | | | |
|--------------------------------------|-----------------|-----------------|
| | PROPOSED | EXISTING |
| CONTROLLER | | |
| SERVICE INSTALLATION | | |
| SIGNAL HEAD | | |
| SIGNAL HEAD WITH BACKPLATE | | |
| SIGNAL HEAD, PEDESTRIAN | | |
| SIGNAL POST | | |
| MAST ARM ASSEMBLY AND POLE, STEEL | | |
| MAST ARM ASSEMBLY AND POLE, ALUMINUM | | |
| HANDHOLE | | |
| HEAVY DUTY HANDHOLE | | |
| DOUBLE HANDHOLE | | |
| G.S. CONDUIT IN TRENCH OR PUSHED | | |
| PEDESTRIAN PUSH BUTTON DETECTOR | | |
| DETECTOR LOOP | | |
| CAST IRON JUNCTION BOX | | |
| COMMON TRENCH | | |
| UNIT DUCT | | |
| EMERGENCY VEHICLE SYSTEM DETECTOR | | |
| CONFIRMATION BEACON | | |

NOTES

- SEE SHEET NO. 42 FOR DESIGN OF MAST ARM MOUNTED SIGNS MA-1 "BRIDGE ST" AND MA-2 "McCORMICK BLVD".
- MAINTAIN A 4-FT MIN CLEARANCE BETWEEN CONTROLLER CABINET AND PROPOSED RIGHT-OF-WAY

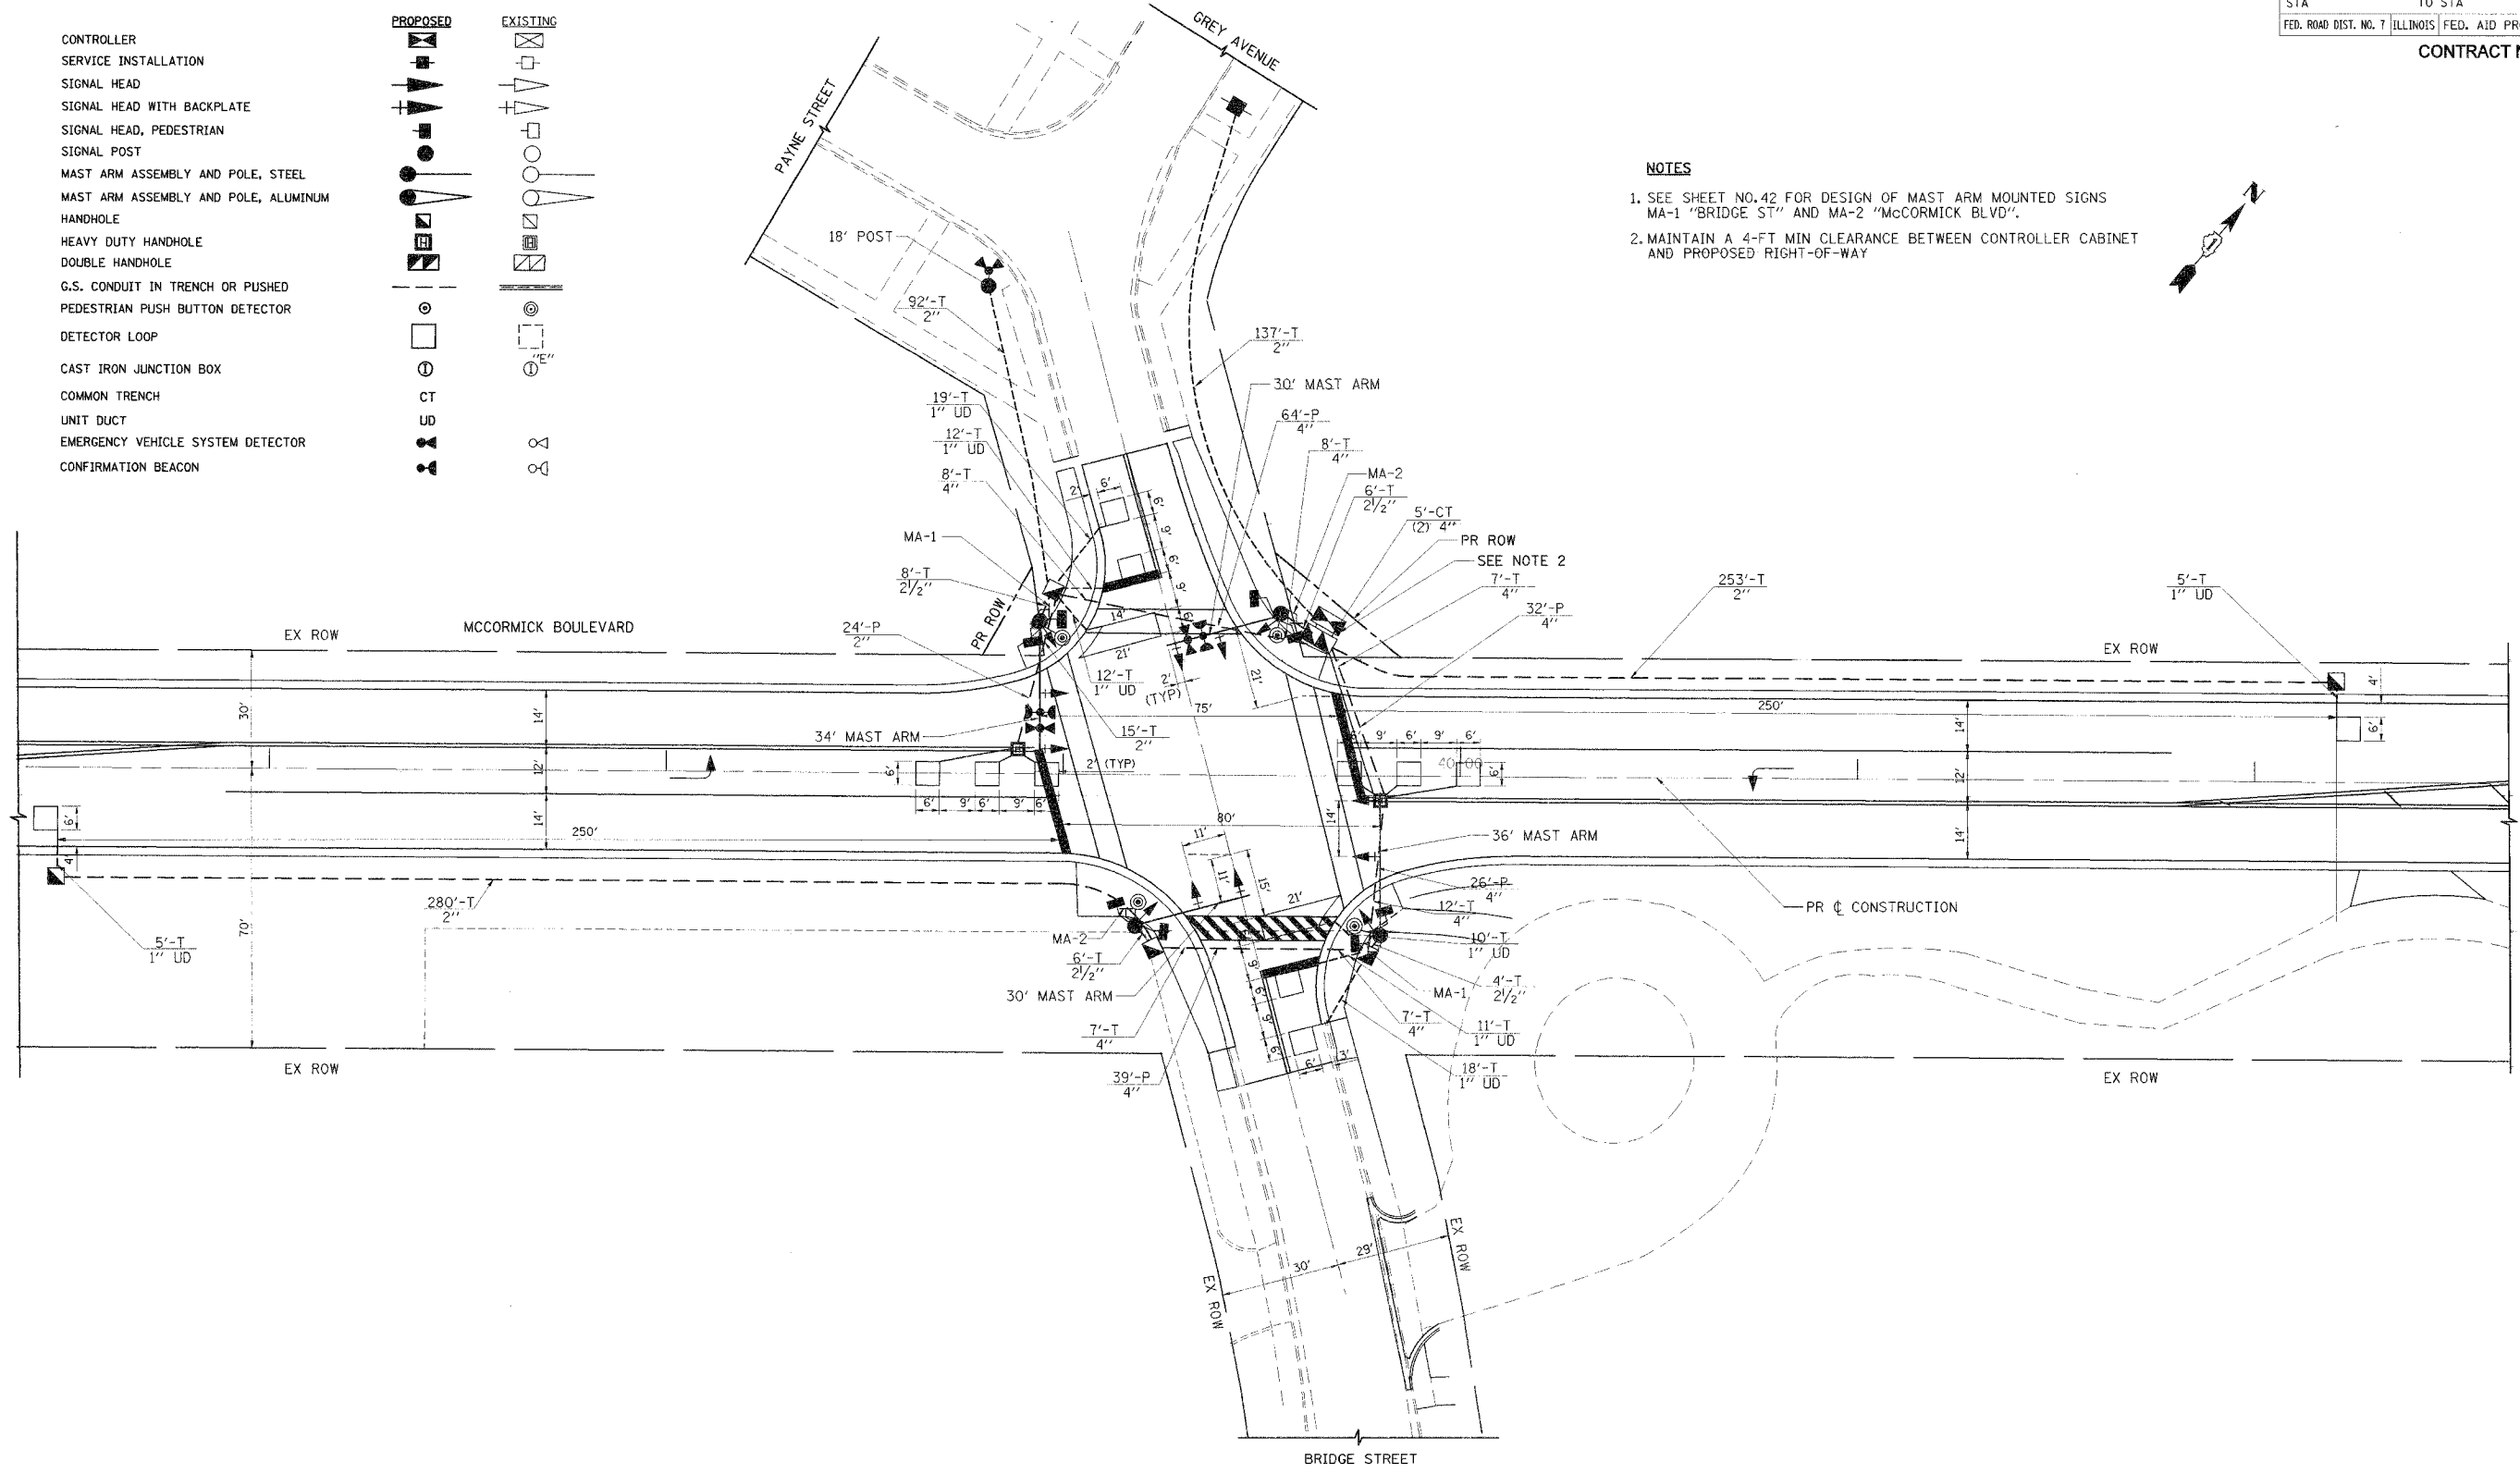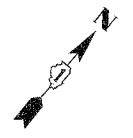

9051 PERIMETER DRIVE
 SUITE 3025
 CHICAGO, IL 60630
TRANS SYSTEMS CORPORATION

REVISIONS	
NAME	DATE

ILLINOIS DEPARTMENT OF TRANSPORTATION

TRAFFIC SIGNAL INSTALLATION PLAN

McCORMICK BOULEVARD
AT BRIDGE STREET

DATE 9/03/04
DRAWN BY LAS
CHECKED BY SRF