


F.A.L.	SECTION	COUNTY	TOTAL SHEETS	SHEET NO.
2832	00-00218-00-FP	COOK	108	59
STA	TO STA			
FED. ROAD DIST. NO. 7	ILLINOIS	FED. AID PROJECT		

CONTRACT NO. 83773

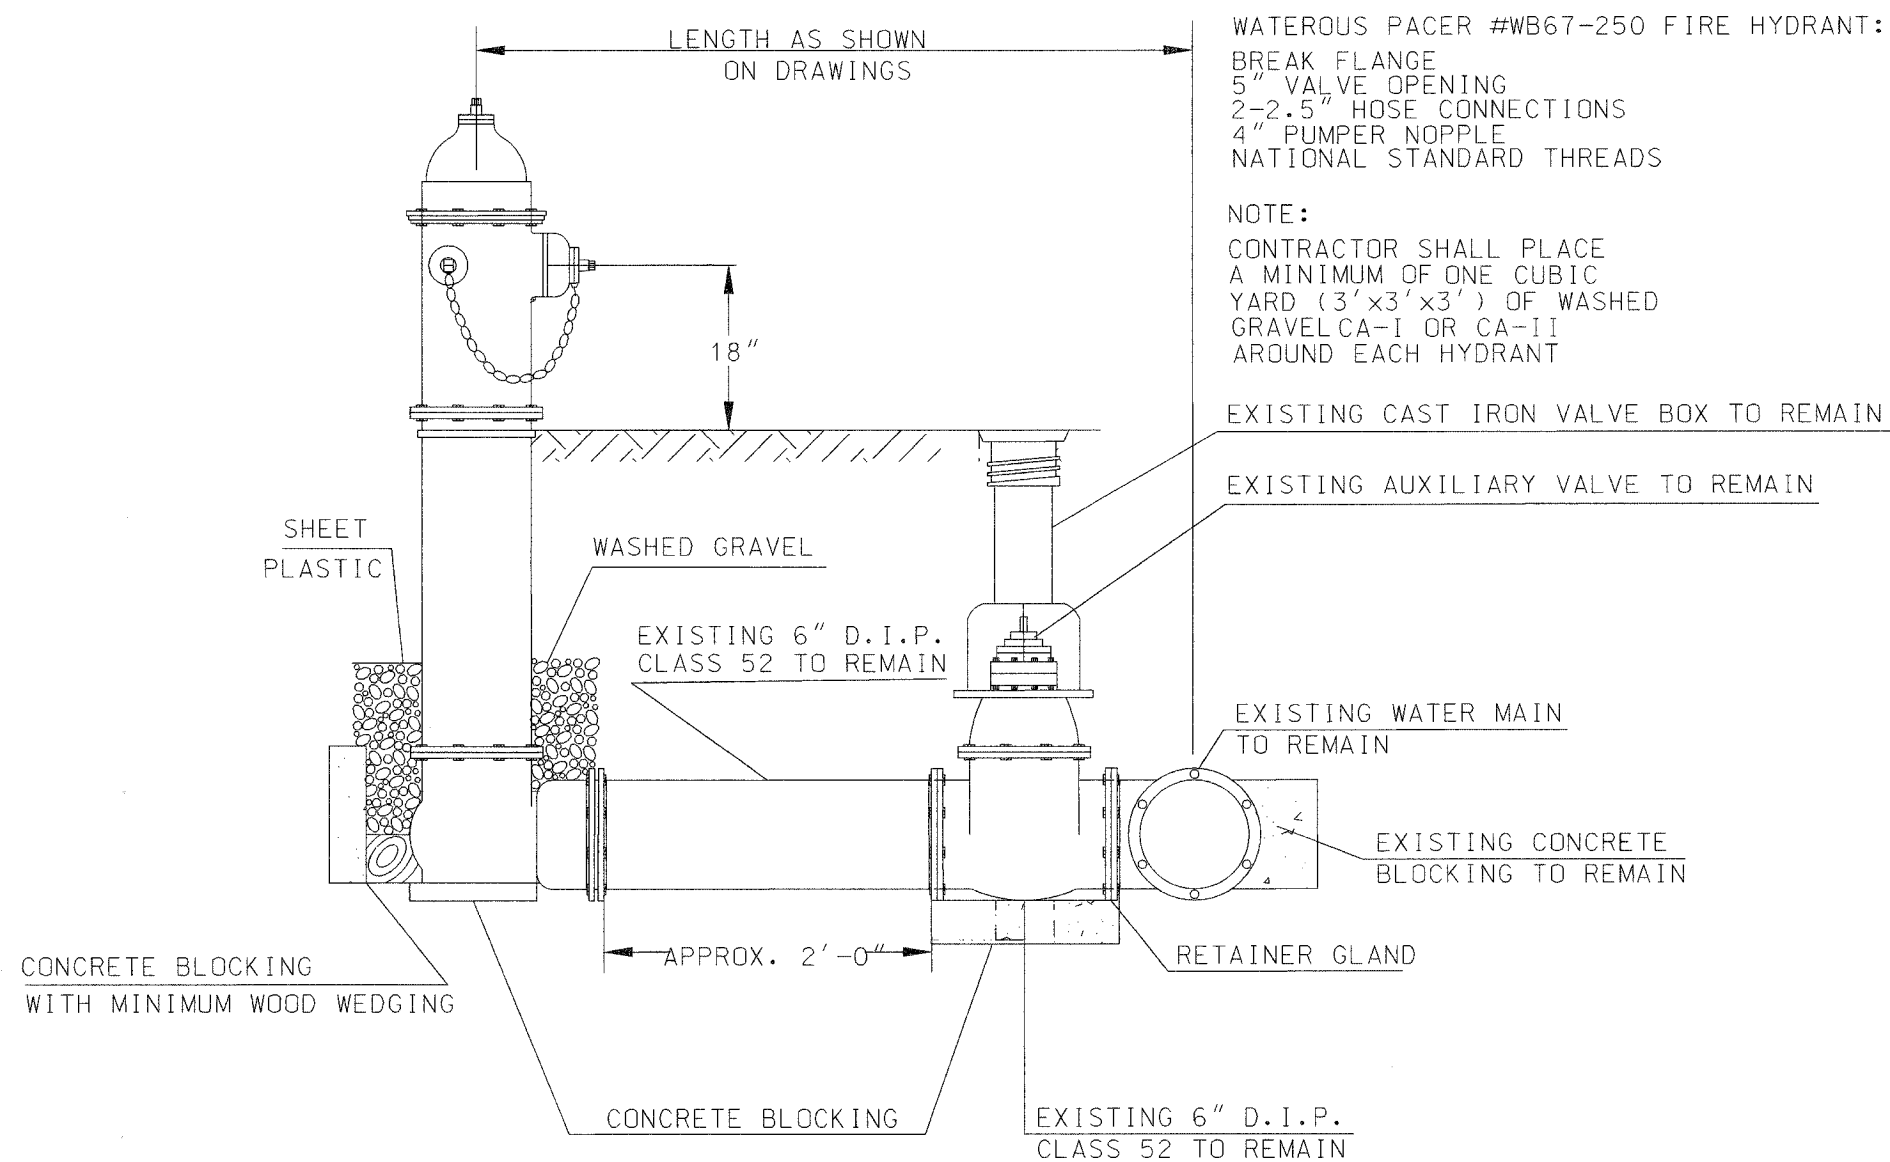

FIRE HYDRANT DETAIL

CITY OF EVANSTON WATER DEPARTMENT

REVISIONS	
NAME	DATE

ILLINOIS DEPARTMENT OF TRANSPORTATION

CITY OF EVANSTON
FIRE HYDRANT

SCALE: NONE
DATE: 9/03/04

DATE: 9/03/04
DRAWN BY: GEW
CHECKED BY: PAS