


FAU RTE	SECTION	COUNTY	TOTAL SHEETS	SHEET NO
2832	100-00218-00-FP	COOK	108	68
STA 16+32.43		TO STA 16+65.00		
FED. ROAD DIST. NO. 1		ILLINOIS FED. AID PROJECT		

CONTRACT NO. 83773

DATE
BY
SURVEYED
PLOTTED
NOTE BOOK
AREAS CHECKED

DATE
BY
SURVEYED
PLOTTED
NOTE BOOK
AREAS CHECKED

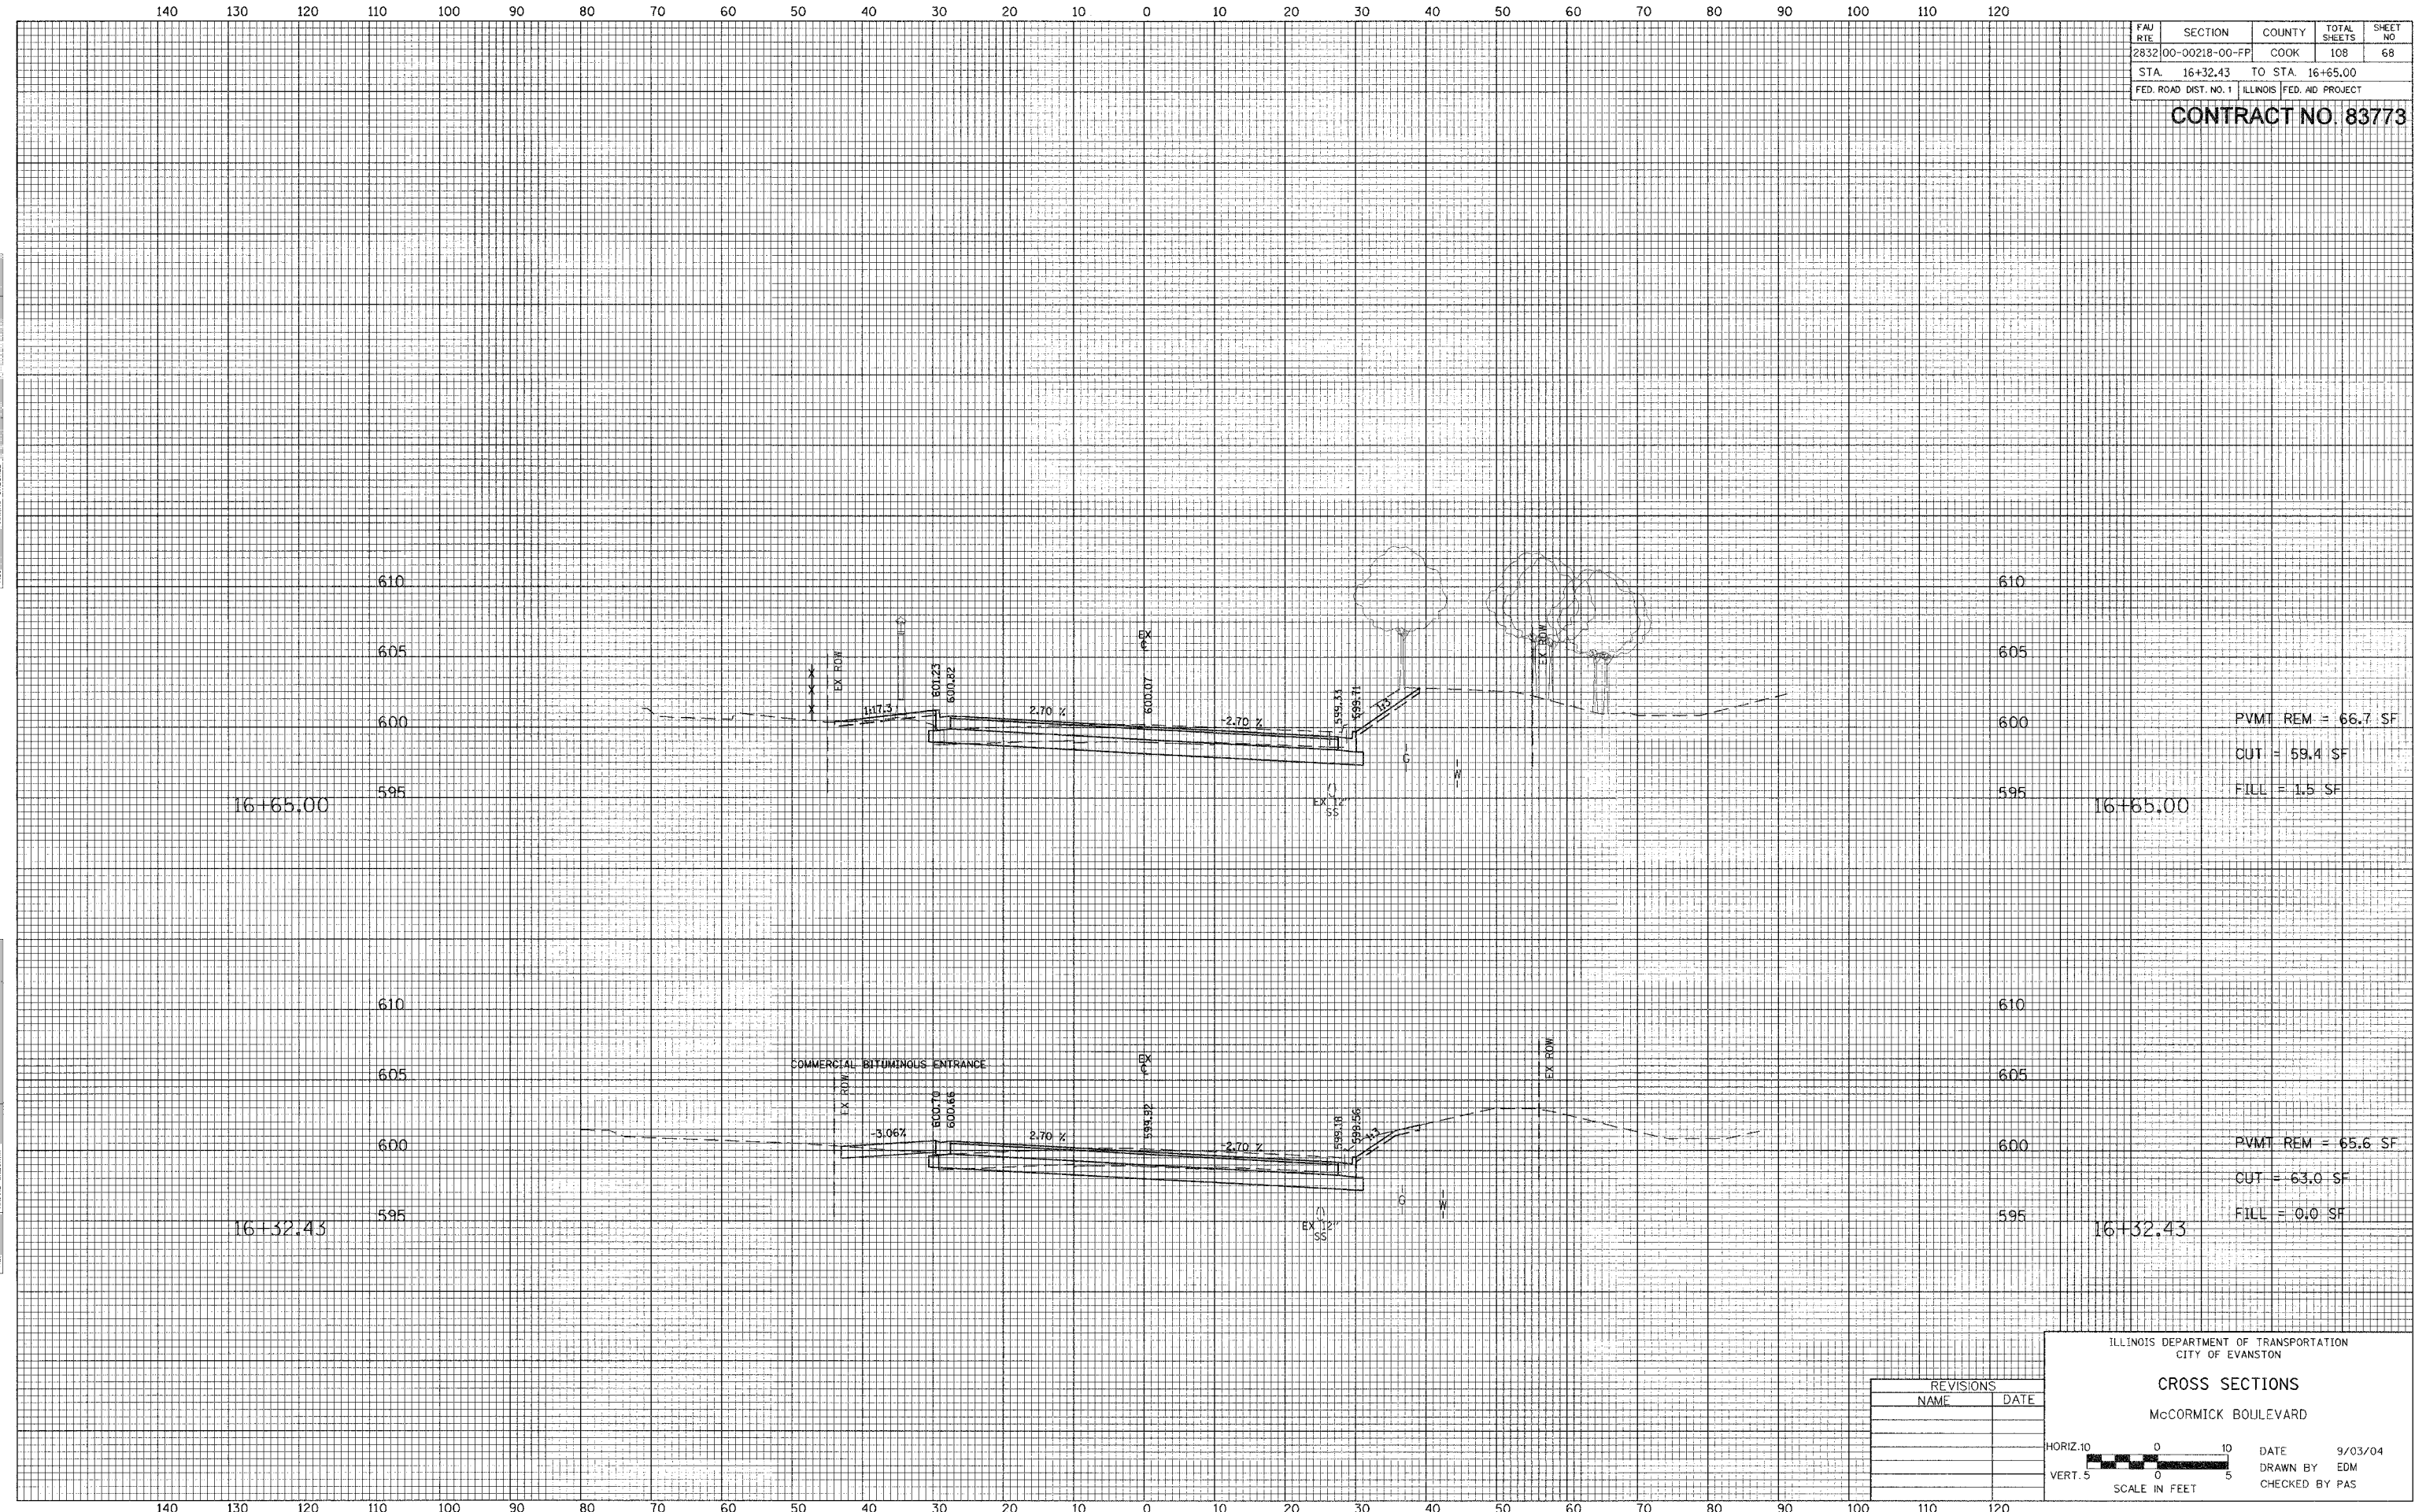

PVMT REM = 66.7 SF
CUT = 59.4 SF
FILL = 1.5 SF

PVMT REM = 65.6 SF
CUT = 63.0 SF
FILL = 0.0 SF

REVISIONS	
NAME	DATE

ILLINOIS DEPARTMENT OF TRANSPORTATION
CITY OF EVANSTON

CROSS SECTIONS
McCORMICK BOULEVARD

HORIZ. 10
VERT. 5

SCALE IN FEET

DATE 9/03/04
DRAWN BY EDM
CHECKED BY PAS