


FAU RTE	SECTION	COUNTY	TOTAL SHEETS	SHEET NO
2832	00-00218-00-FP	COOK	108	73
STA 20+50.00		TO STA 21+00.00		
FED. ROAD DIST. NO. 1 ILLINOIS FED. AID PROJECT				

CONTRACT NO. 83773

DATE: _____
 SURVEYED: _____
 CHECKED: _____
 TYPED: _____
 DRAWN: _____
 NO. _____

DATE: _____
 SURVEYED: _____
 CHECKED: _____
 TYPED: _____
 DRAWN: _____
 NO. _____

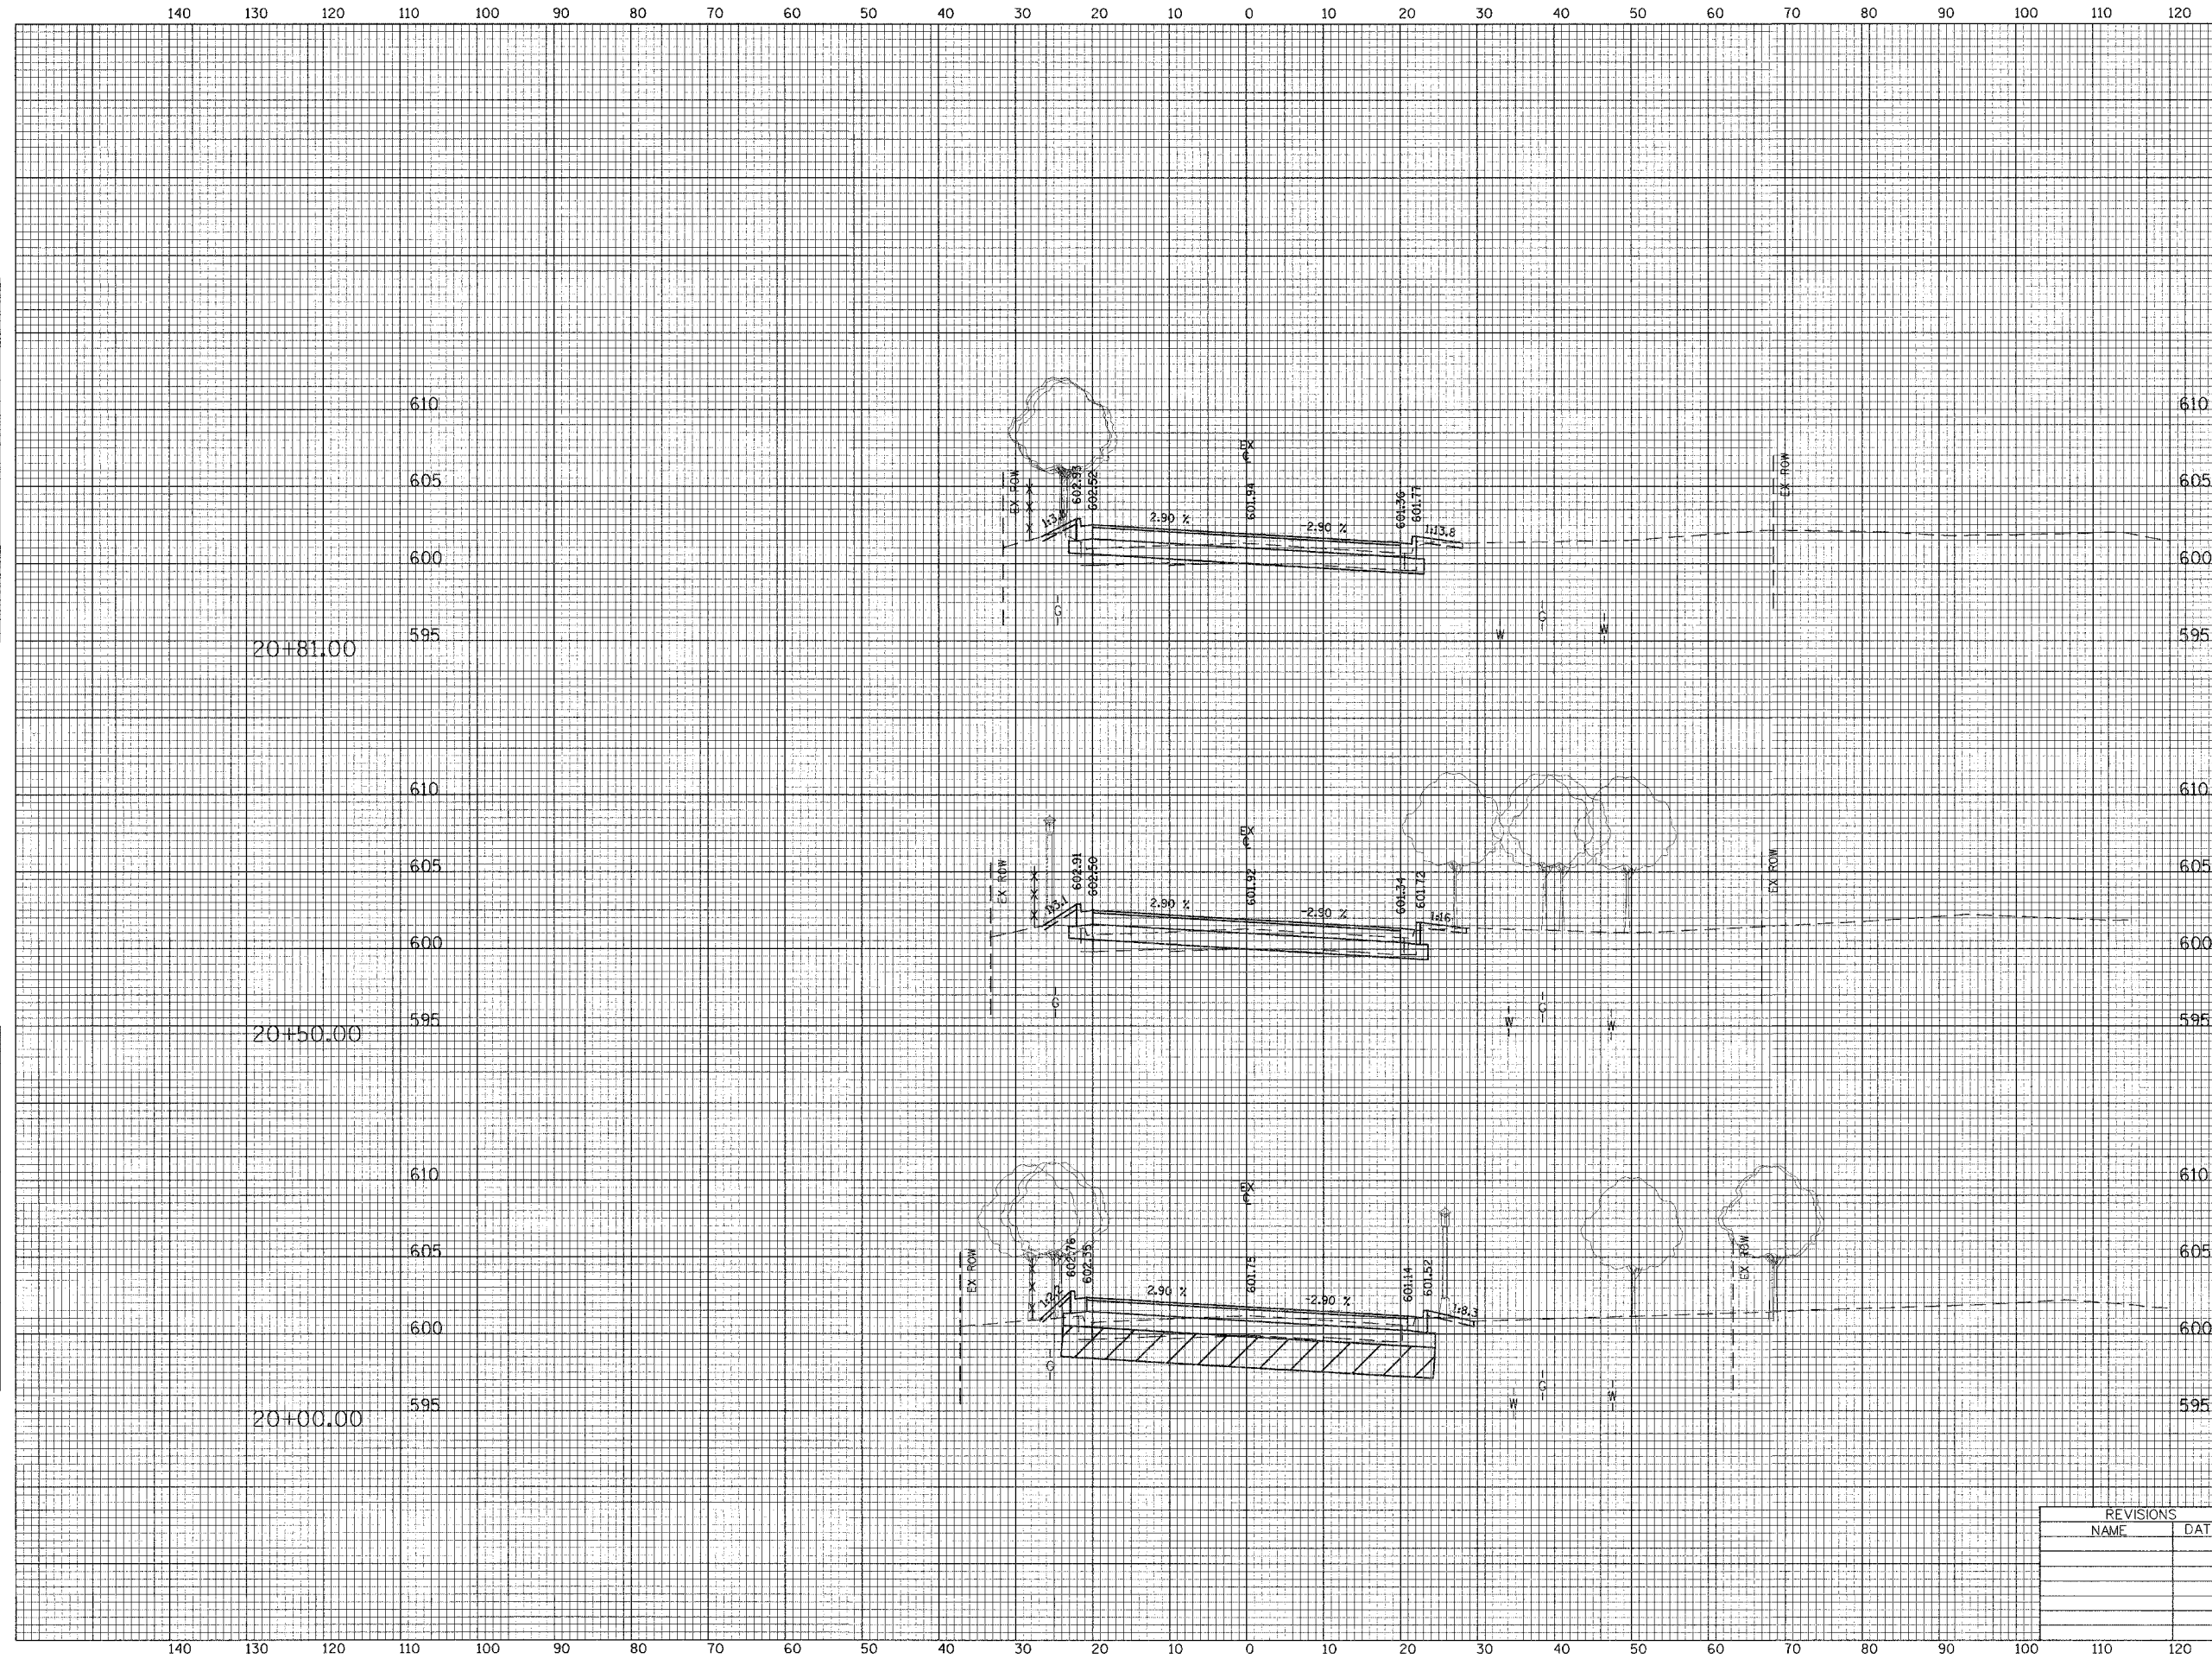

PVMT REM = 43.7 SF
 CUT = 5.9 SF
 FILL = 1.2 SF

PVMT REM = 42.3 SF
 CUT = 7.0 SF
 FILL = 2.0 SF

PVMT REM = 43.1 SF
 CUT = 9.6 SF
 FILL = 1.9 SF
 UNDERCUT = 96.9 SF

REVISIONS	
NAME	DATE

ILLINOIS DEPARTMENT OF TRANSPORTATION
 CITY OF EVANSTON

CROSS SECTIONS
 MCCORMICK BOULEVARD

HORIZ. 10 0 10
 VERT. 5 0 5
 SCALE IN FEET

DATE 9/03/04
 DRAWN BY EDM
 CHECKED BY PAS

140 130 120 110 100 90 80 70 60 50 40 30 20 10 0 10 20 30 40 50 60 70 80 90 100 110 120

140 130 120 110 100 90 80 70 60 50 40 30 20 10 0 10 20 30 40 50 60 70 80 90 100 110 120