


FAU RTE	SECTION	COUNTY	TOTAL SHEETS	SHEET NO
2832	00-00218-00-FP	COOK	108	78
STA	26+93.96	TO STA	28+00.00	
FED. ROAD DIST. NO. 1 ILLINOIS FED. AID PROJECT				

CONTRACT NO. 83773

DATE _____
 BY _____
 CHECKED _____
 NO. _____

DATE _____
 BY _____
 CHECKED _____
 NO. _____

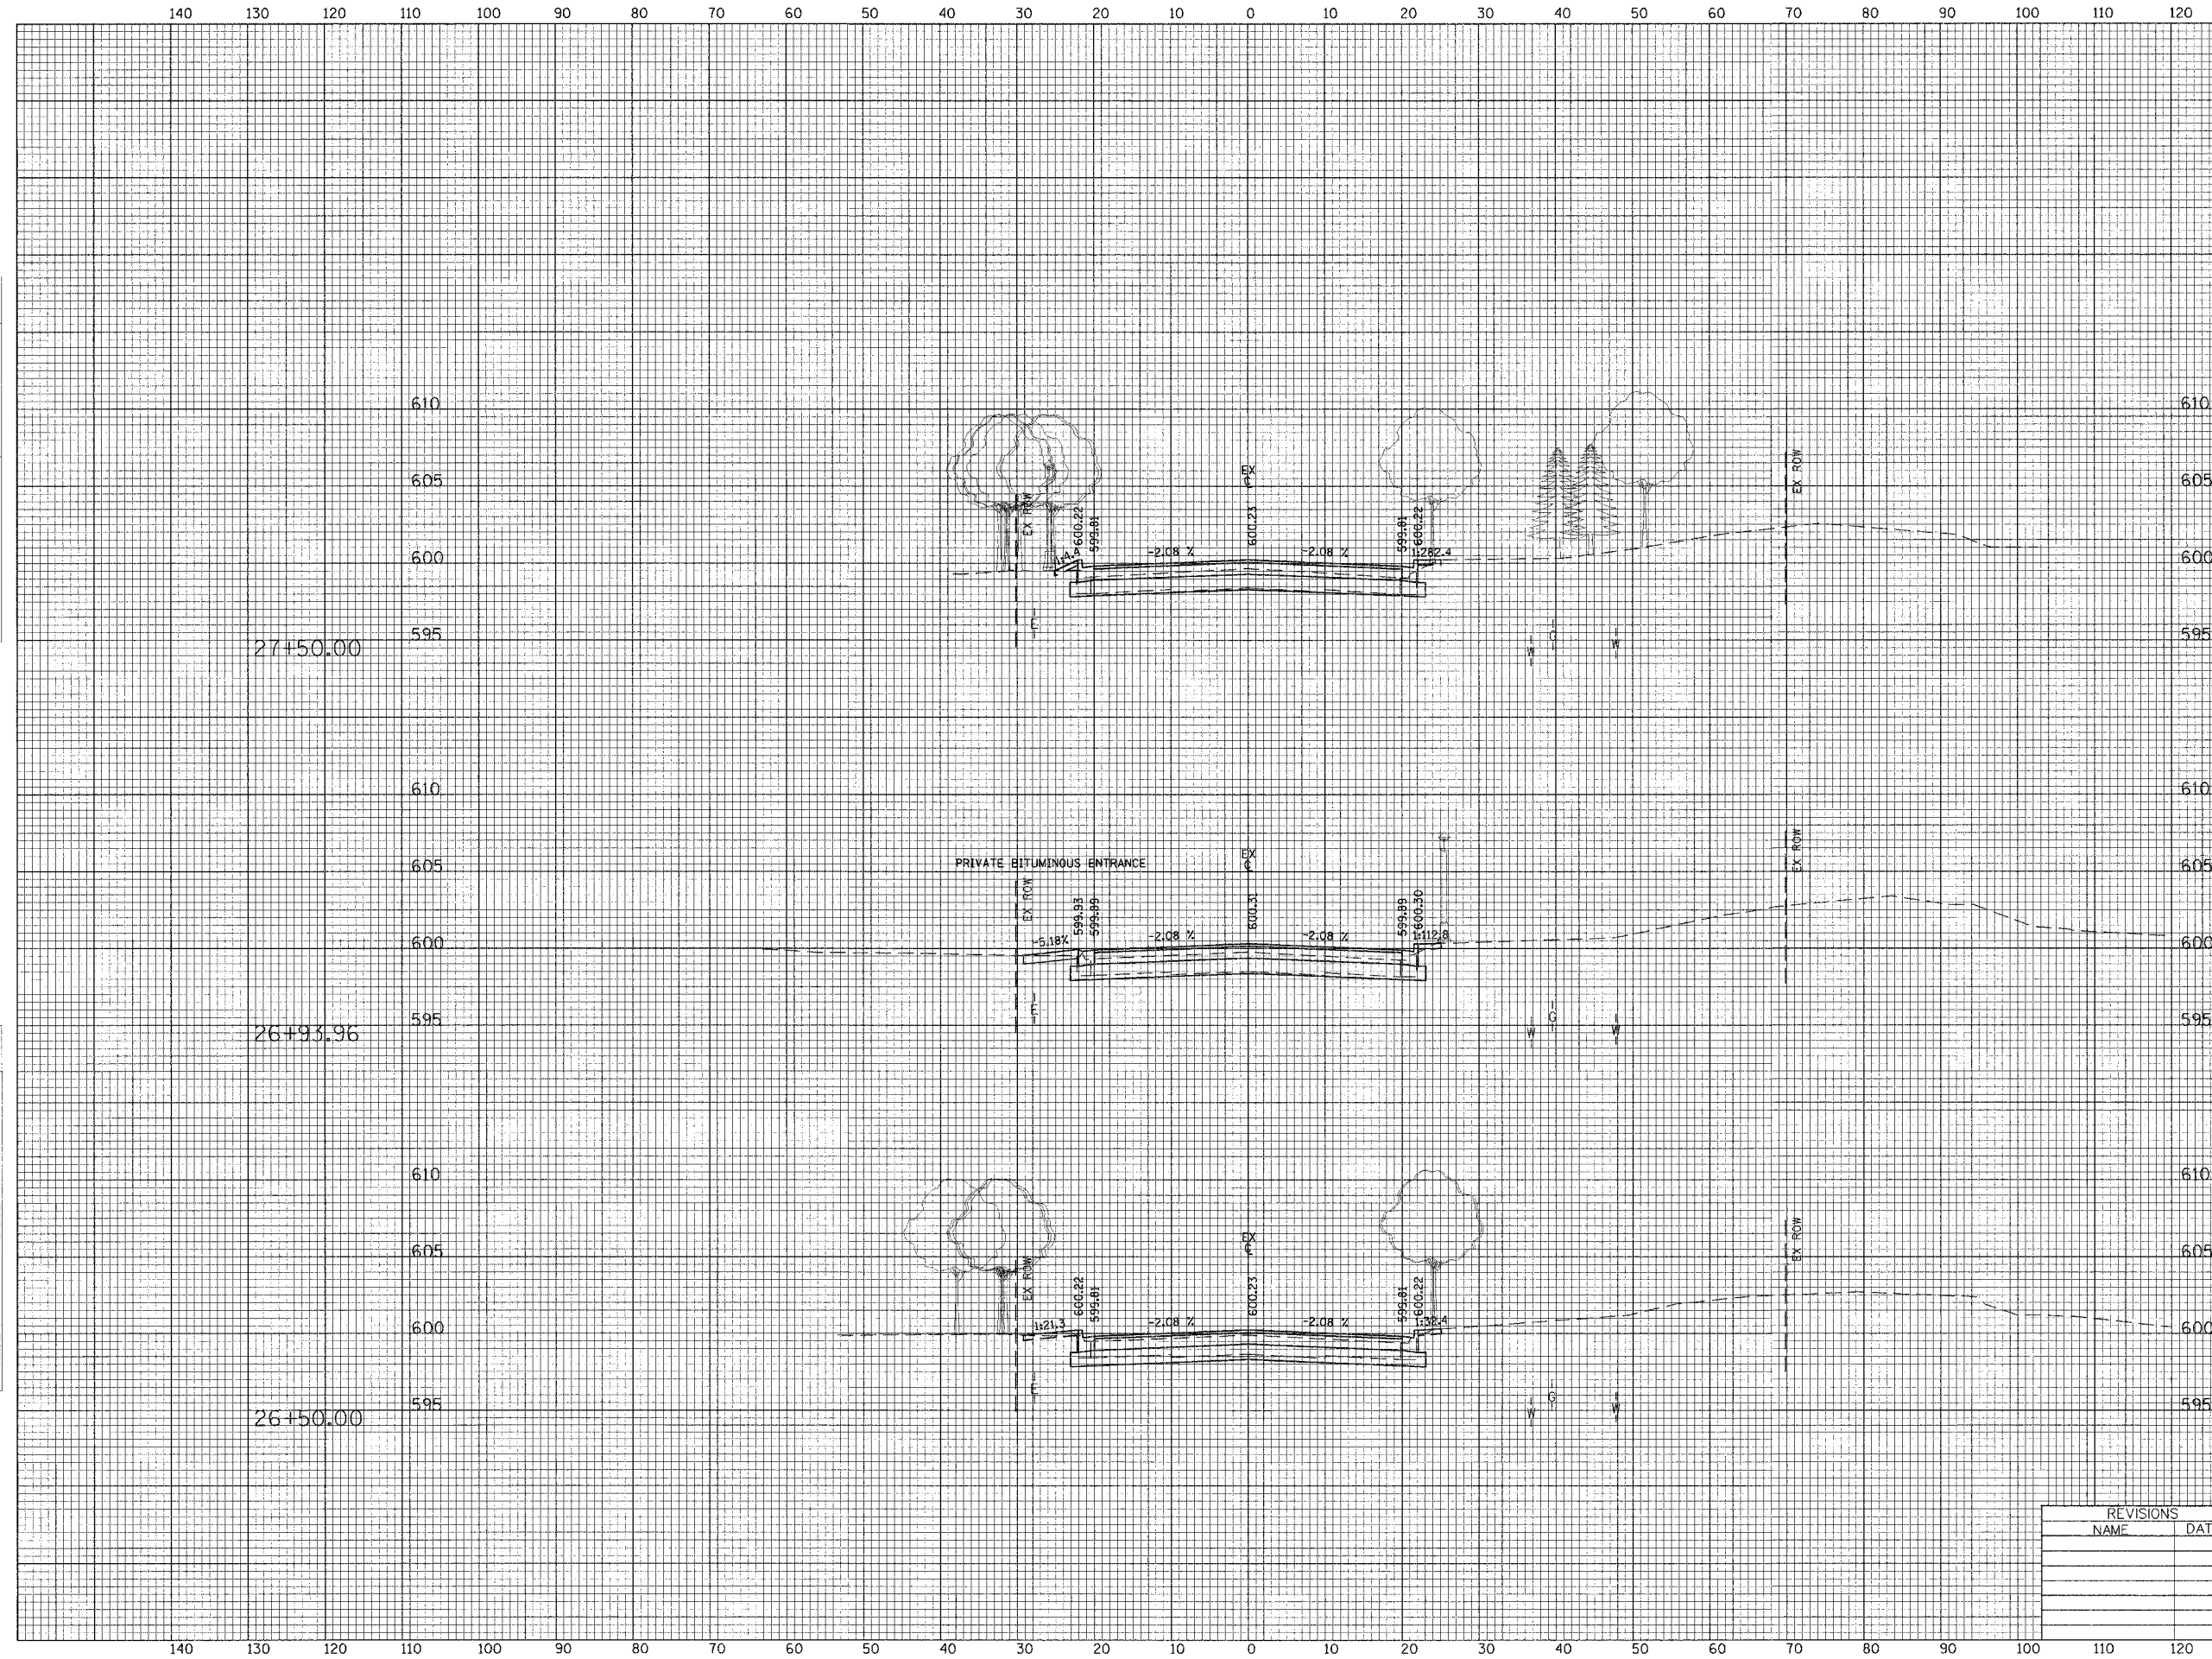

PVMT REM = 51.8 SF
 CUT = 7.9 SF
 FILL = 0.0 SF

PVMT REM = 51.7 SF
 CUT = 13.6 SF
 FILL = 0.0 SF

PVMT REM = 51.4 SF
 CUT = 21.8 SF
 FILL = 0.0 SF

REVISIONS	
NAME	DATE

ILLINOIS DEPARTMENT OF TRANSPORTATION
 CITY OF EVANSTON

CROSS SECTIONS
 McCORMICK BOULEVARD

HORIZ. 10' 0' 10'
 VERT. 5' 0' 5'

SCALE IN FEET

DATE 9/03/04
 DRAWN BY EDM
 CHECKED BY PAS

140 130 120 110 100 90 80 70 60 50 40 30 20 10 0 10 20 30 40 50 60 70 80 90 100 110 120