

140 130 120 110 100 90 80 70 60 50 40 30 20 10 0 10 20 30 40 50 60 70 80 90 100 110 120

FAU RTE	SECTION	COUNTY	TOTAL SHEETS	SHEET NO
2832	00-00218-00-FP	COOK	108	79
STA 28+50.00 TO STA 29+50.00		FED. ROAD DIST. NO. 1 ILLINOIS FED. AID PROJECT		

CONTRACT NO. 83773


DATE: \_\_\_\_\_  
 SURVEYED BY: \_\_\_\_\_  
 CHECKED BY: \_\_\_\_\_  
 DATE: \_\_\_\_\_  
 SURVEYED BY: \_\_\_\_\_  
 CHECKED BY: \_\_\_\_\_

29+00.00

28+50.00

28+00.00

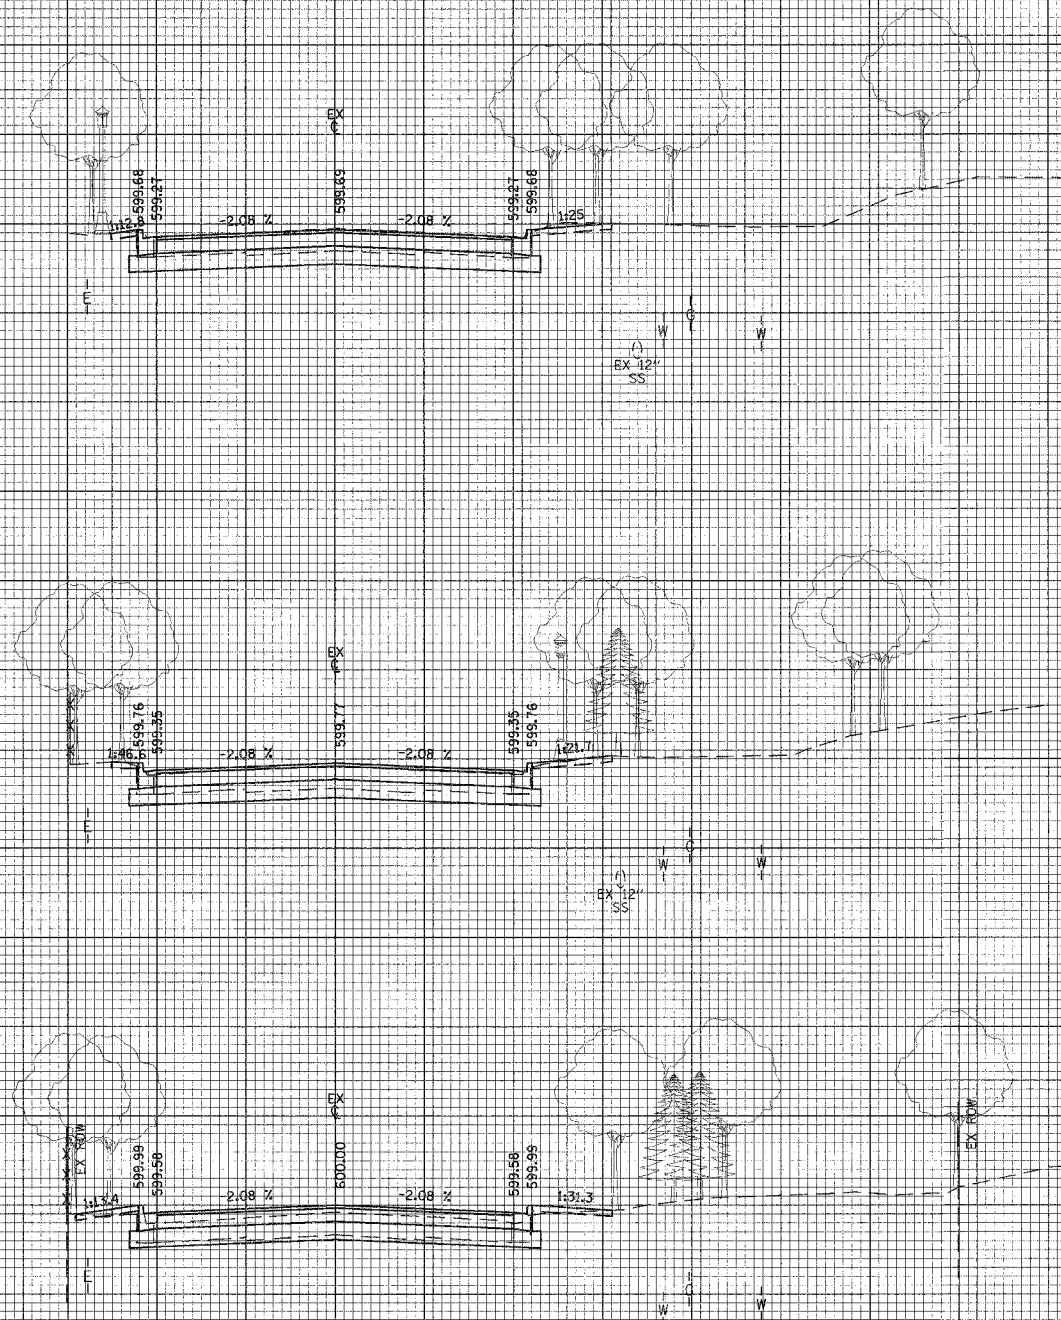

PVMT REM = 51.7 SF  
 CUT = 41.1 SF  
 FILL = 0.0 SF

PVMT REM = 51.9 SF  
 CUT = 30.3 SF  
 FILL = 0.0 SF

PVMT REM = 52.9 SF  
 CUT = 14.4 SF  
 FILL = 0.7 SF

ILLINOIS DEPARTMENT OF TRANSPORTATION  
 CITY OF EVANSTON

**CROSS SECTIONS**  
 McCORMICK BOULEVARD

DATE 9/03/04  
 DRAWN BY EDM  
 CHECKED BY PAS

HORIZ. 1" = 10'  
 VERT. 1" = 5'

SCALE IN FEET

REVISIONS	
NAME	DATE

140 130 120 110 100 90 80 70 60 50 40 30 20 10 0 10 20 30 40 50 60 70 80 90 100 110 120