


FAU RITE	SECTION	COUNTY	TOTAL SHEETS	SHEET NO
2832	00-00218-00-FP	COOK	108	82
STA. 33+00.00		TO STA. 34+00.00		
FED. ROAD DIST. NO. 1 ILLINOIS FED. AID PROJECT				

CONTRACT NO. 83773

DATE _____
 OF _____
 SURVEYED _____
 PLOTTED _____
 NOTE BOOK _____
 AREAS CHECKED _____

DATE _____
 OF _____
 SURVEYED _____
 PLOTTED _____
 NOTE BOOK _____
 AREAS CHECKED _____

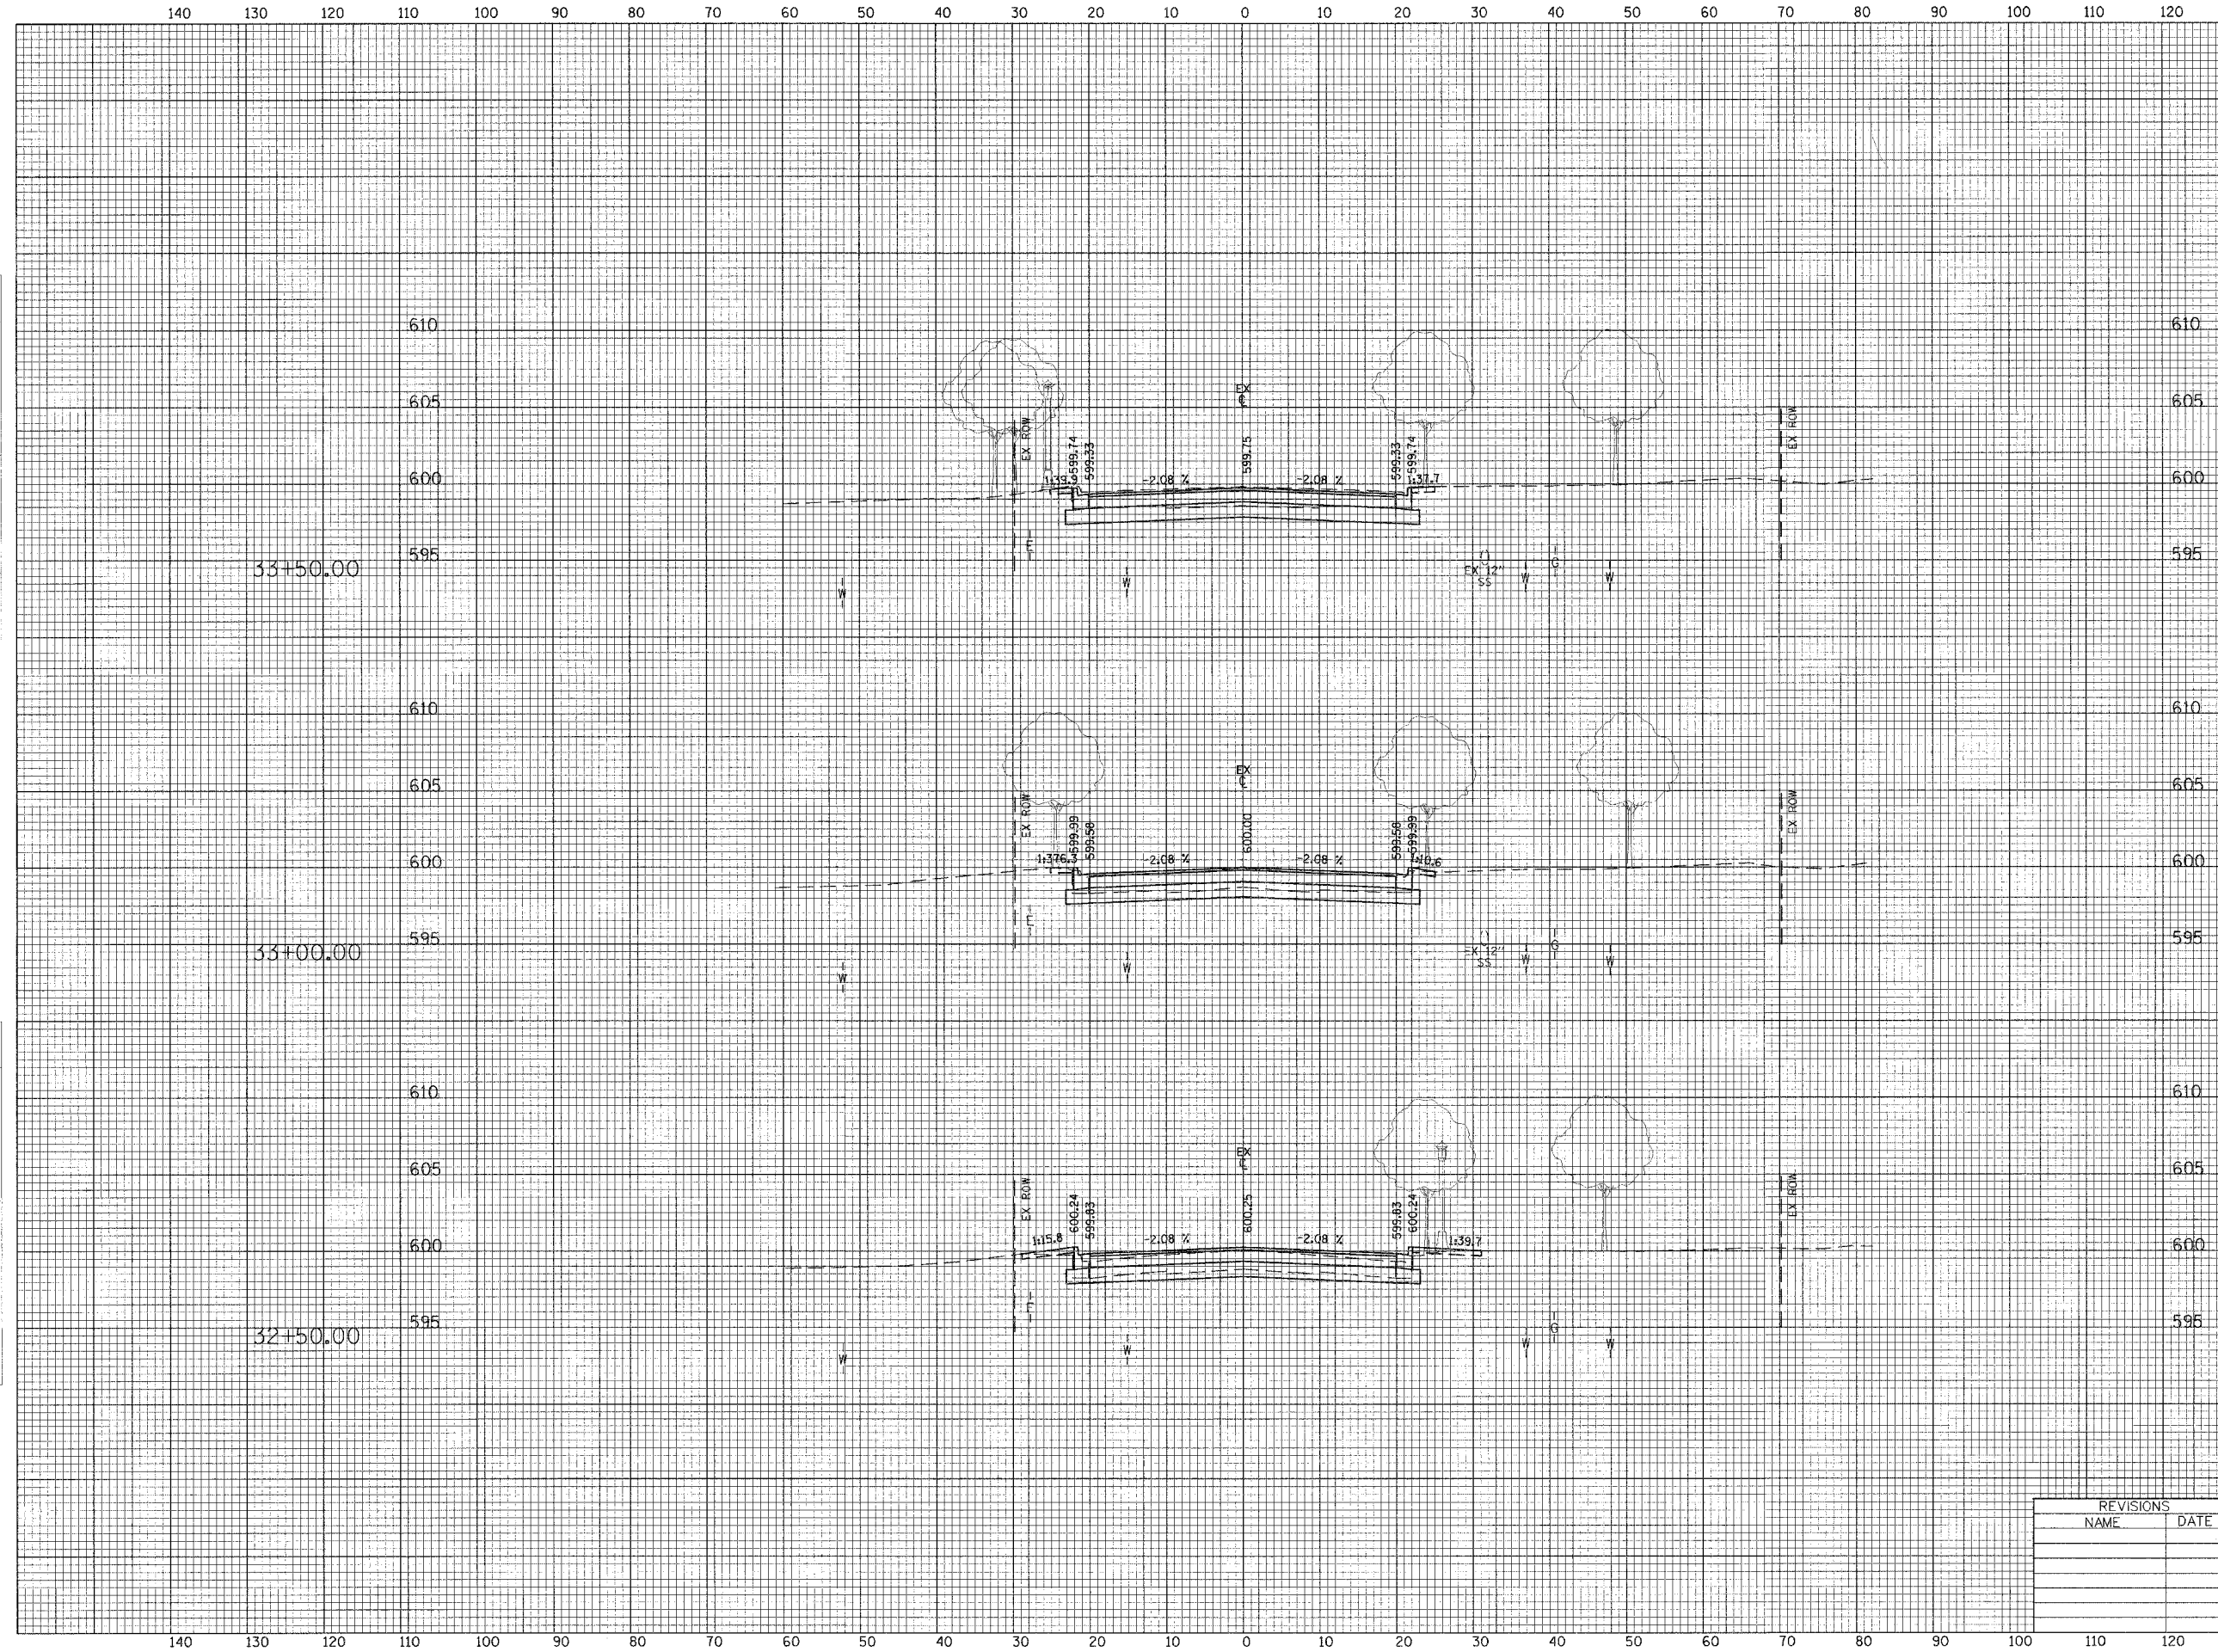

33+50.00
 PVMT REM = 51.7 SF
 CUT = 45.2 SF
 FILL = 0.0 SF

33+00.00
 PVMT REM = 50.1 SF
 CUT = 29.1 SF
 FILL = 0.0 SF

32+50.00
 PVMT REM = 52 SF
 CUT = 22.5 SF
 FILL = 0.7 SF

REVISIONS	
NAME	DATE

ILLINOIS DEPARTMENT OF TRANSPORTATION
 CITY OF EVANSTON

CROSS SECTIONS
 McCORMICK BOULEVARD

HORIZ. 10' 0' 10'
 VERT. 5' 0' 5'

SCALE IN FEET

DATE 9/03/04
 DRAWN BY EDM
 CHECKED BY PAS

140 130 120 110 100 90 80 70 60 50 40 30 20 10 0 10 20 30 40 50 60 70 80 90 100 110 120

140 130 120 110 100 90 80 70 60 50 40 30 20 10 0 10 20 30 40 50 60 70 80 90 100 110 120