


FAU RTE	SECTION	COUNTY	TOTAL SHEETS	SHEET NO
2832	00-00218-00-FP	COOK	108	85
STA 37+50.00 TO STA 38+62.62		FED. ROAD DIST. NO. 1 ILLINOIS FED. AID PROJECT		

CONTRACT NO. 83773

BY: [Signature]
 DATE: [Date]
 CHECKED BY: [Signature]
 DATE: [Date]

BY: [Signature]
 DATE: [Date]
 CHECKED BY: [Signature]
 DATE: [Date]

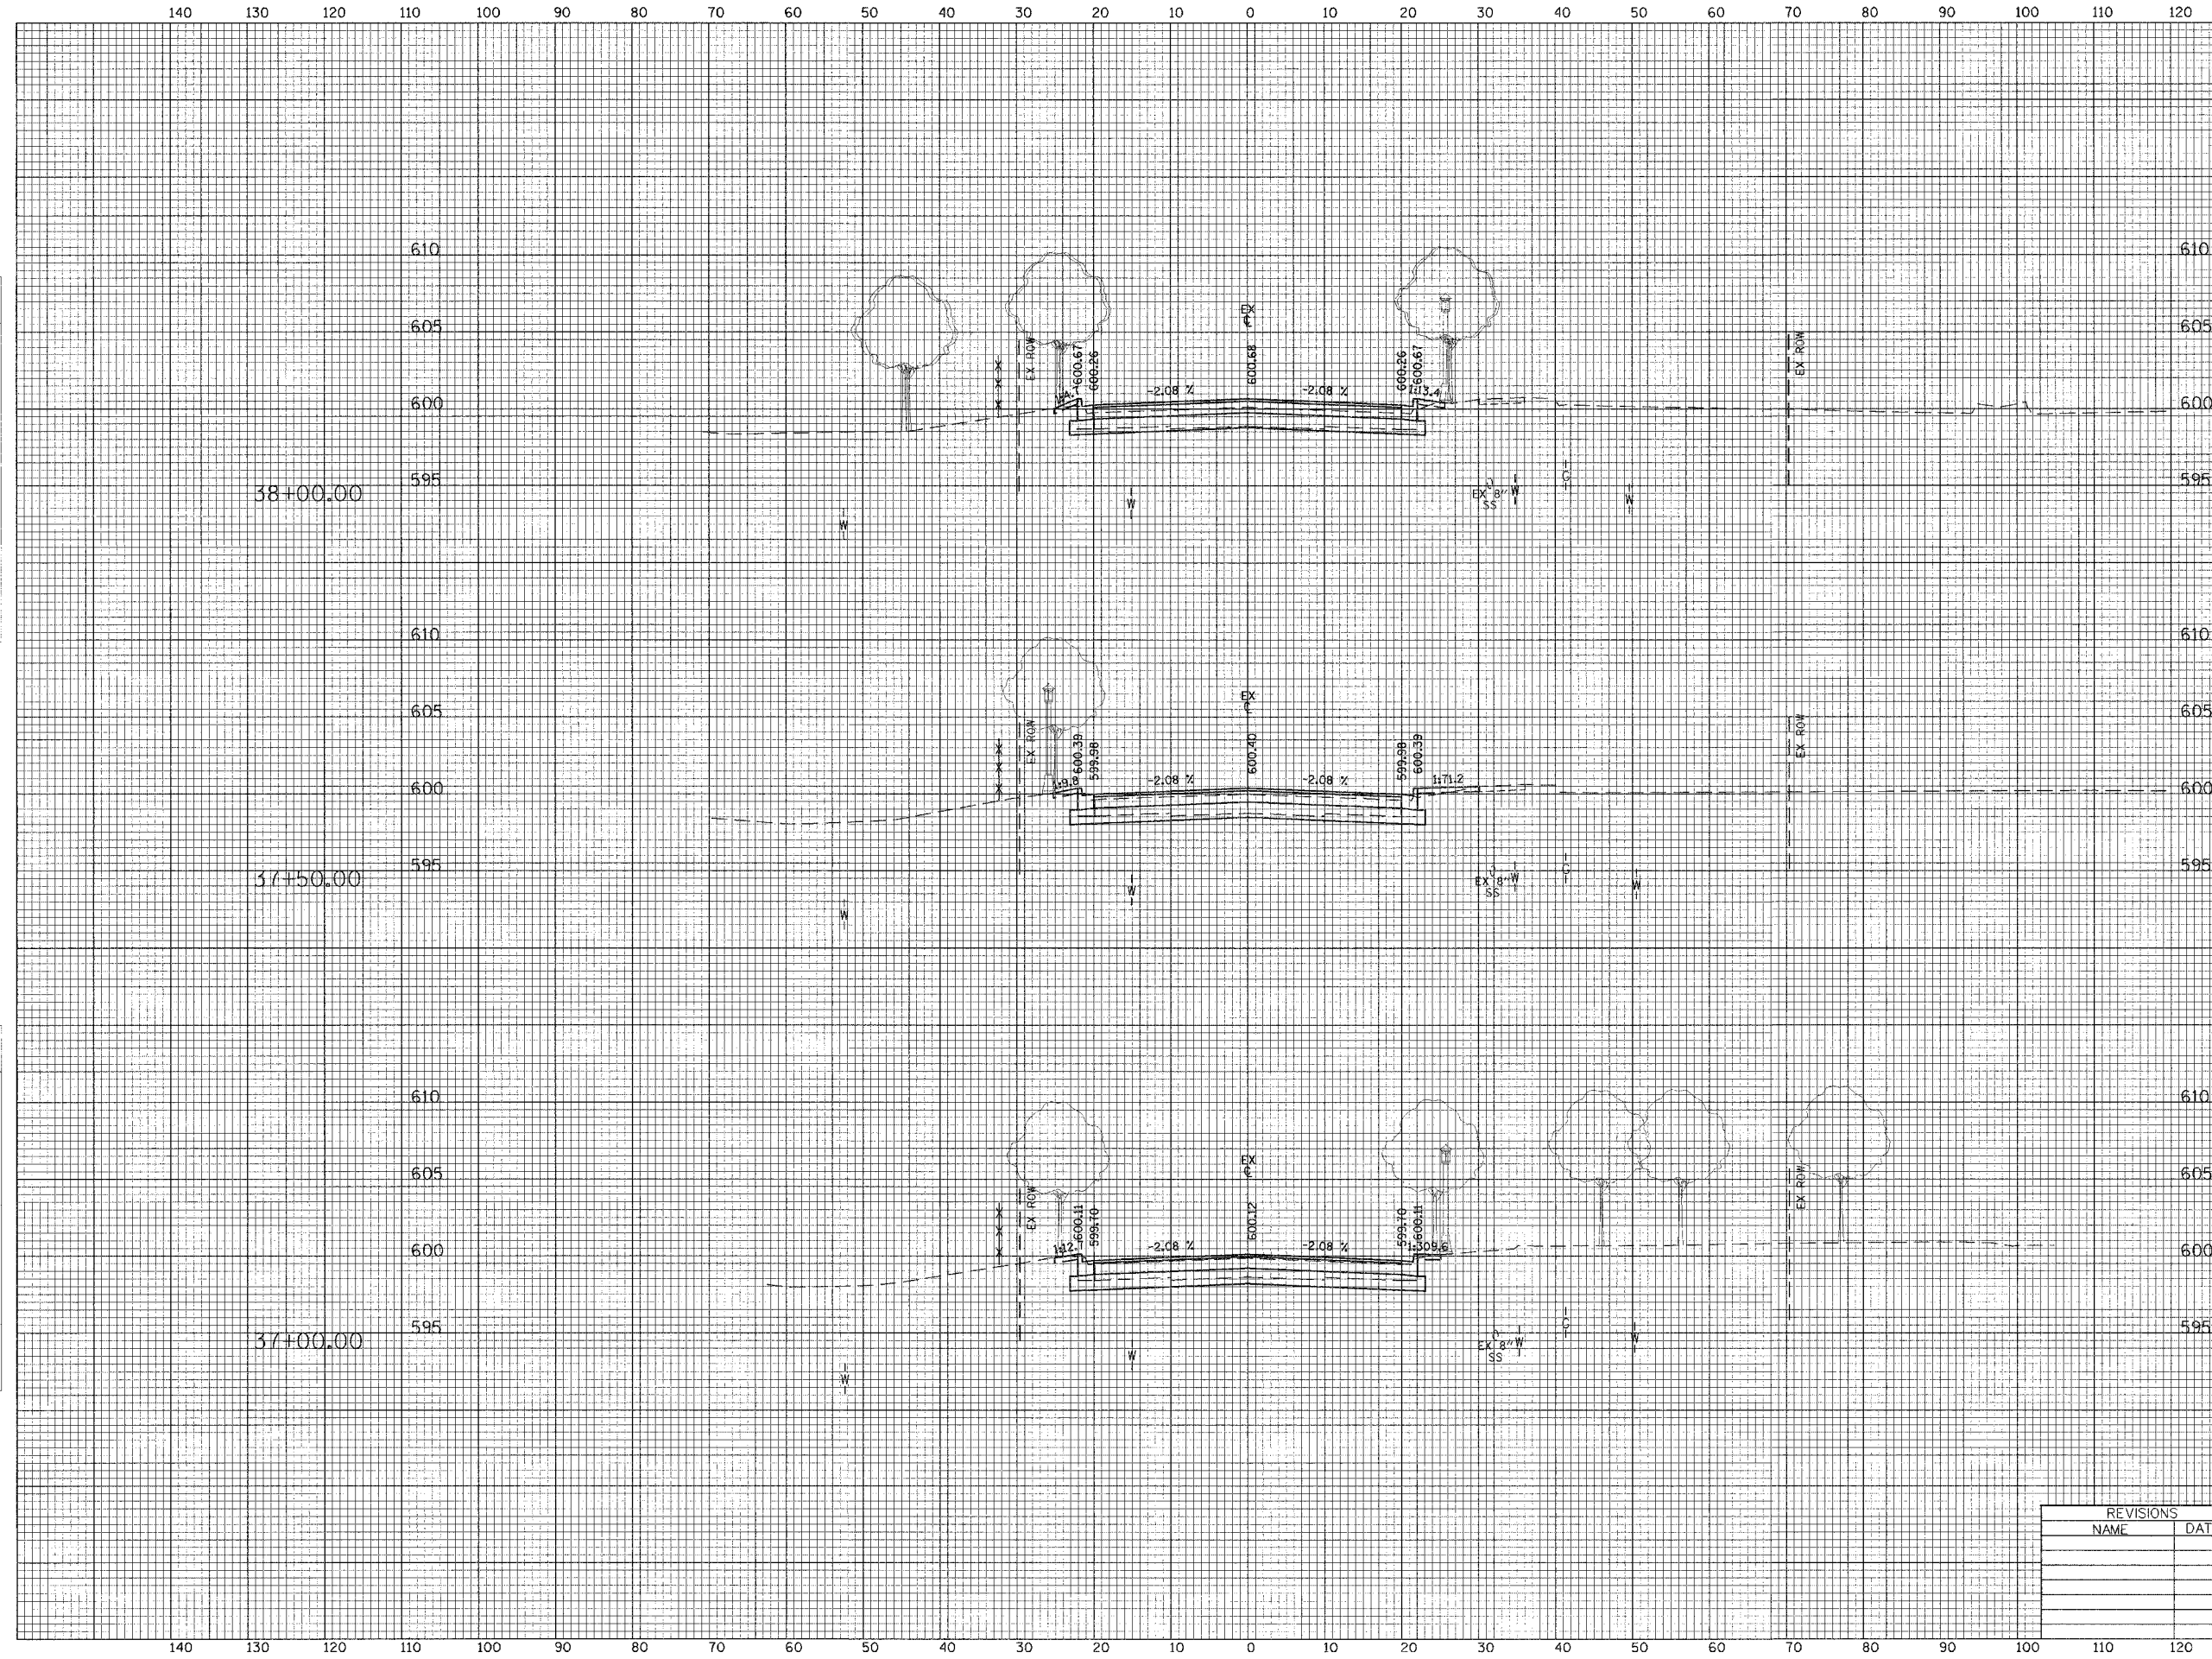

PVMT REM = 51.6 SF
 CUT = 12.5 SF
 FILL = 0.0 SF


PVMT REM = 51.7 SF
 CUT = 19.6 SF
 FILL = 0.6 SF

PVMT REM = 51.4 SF
 CUT = 26.5 SF
 FILL = 0.0 SF

ILLINOIS DEPARTMENT OF TRANSPORTATION
 CITY OF EVANSTON

CROSS SECTIONS
 McCORMICK BOULEVARD

REVISIONS	
NAME	DATE

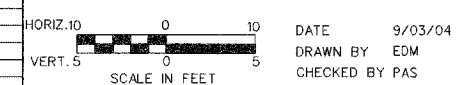

DATE 9/03/04
 DRAWN BY EDM
 CHECKED BY PAS