

140 130 120 110 100 90 80 70 60 50 40 30 20 10 0 10 20 30 40 50 60 70 80 90 100 110 120


FAU RTE	SECTION	COUNTY	TOTAL SHEETS	SHEET NO
2832	00-00218-00-FP	COOK	108	86
STA	39+36.79	TO STA	40+50.00	
FED. ROAD DIST. NO. 1 ILLINOIS FED. AID PROJECT				

CONTRACT NO. 83773

DATE: _____
 DRAWN BY: _____
 CHECKED BY: _____
 FINISHED SURVEY: _____
 PLOTTED: _____
 TEMPLATE: _____
 AREAS: _____
 NOTES: _____


DATE: _____
 DRAWN BY: _____
 CHECKED BY: _____
 FINISHED SURVEY: _____
 PLOTTED: _____
 TEMPLATE: _____
 AREAS: _____
 NOTES: _____

40+13.34

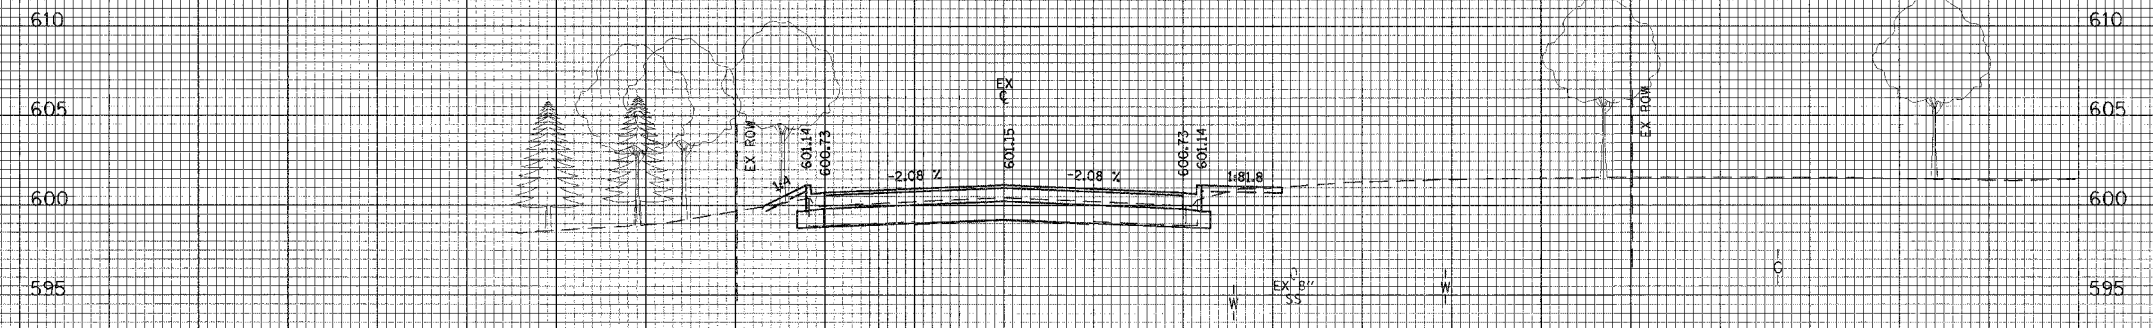


PVMT REM = 49.6 SF
 CUT = 6.9 SF
 FILL = 1.2 SF

39+36.79

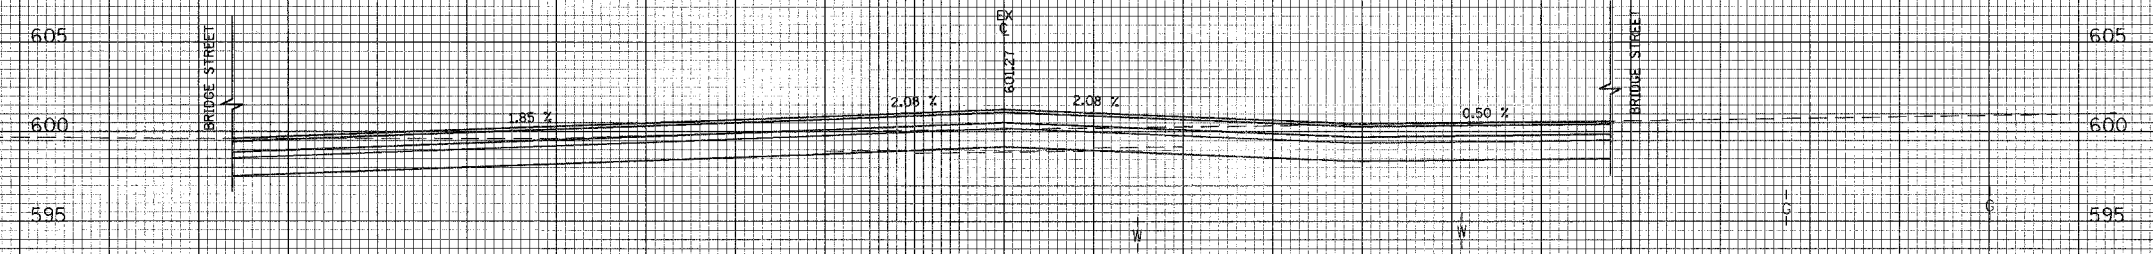

PVMT REM = 42.9 SF
 CUT = 0.0 SF
 FILL = 78.3 SF

38+62.62

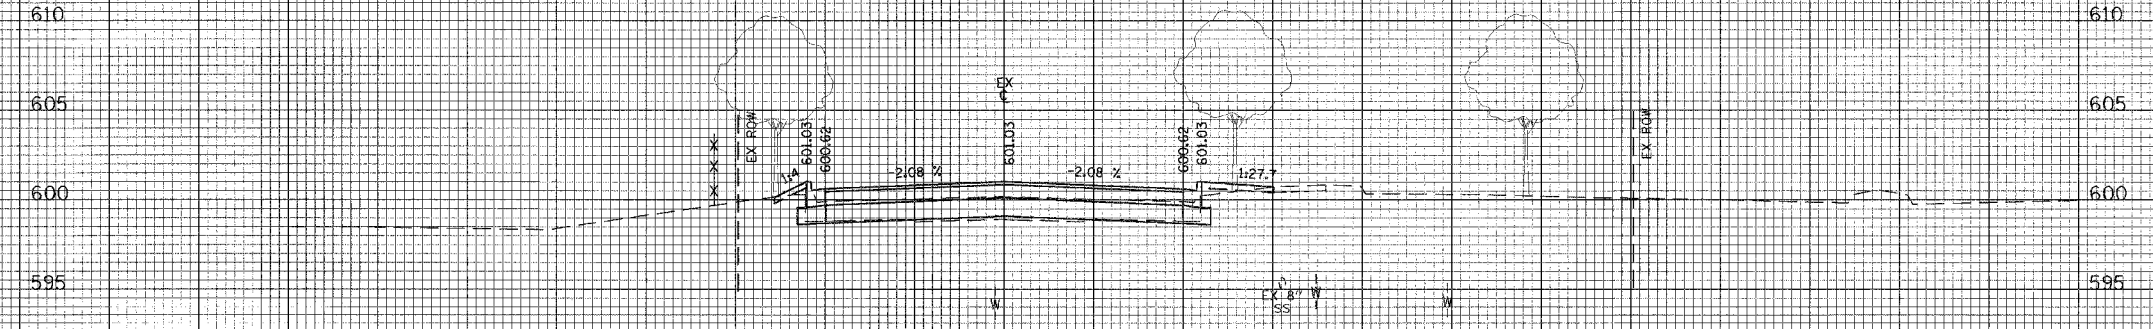

PVMT REM = 48.5 SF
 CUT = 6.2 SF
 FILL = 1.5 SF

ILLINOIS DEPARTMENT OF TRANSPORTATION
 CITY OF EVANSTON

CROSS SECTIONS

McCORMICK BOULEVARD

REVISIONS	
NAME	DATE



DATE 9/03/04
 DRAWN BY EDM
 CHECKED BY PAS

140 130 120 110 100 90 80 70 60 50 40 30 20 10 0 10 20 30 40 50 60 70 80 90 100 110 120