


FAU RTE	SECTION	COUNTY	TOTAL SHEETS	SHEET NO
2832	00-00218-00-FP	COOK	108	87
STA	41+00.00	TO STA	42+00.00	
FED. ROAD DIST. NO. 1		ILLINOIS FED. AID PROJECT		

CONTRACT NO. 83773

DATE: _____
 ORIGINAL SURVEY: _____
 PLOTTED: _____
 NOTE BOOK: _____
 NO. _____
 AREAS CHECKED: _____

DATE: _____
 ORIGINAL SURVEY: _____
 PLOTTED: _____
 NOTE BOOK: _____
 NO. _____
 AREAS CHECKED: _____

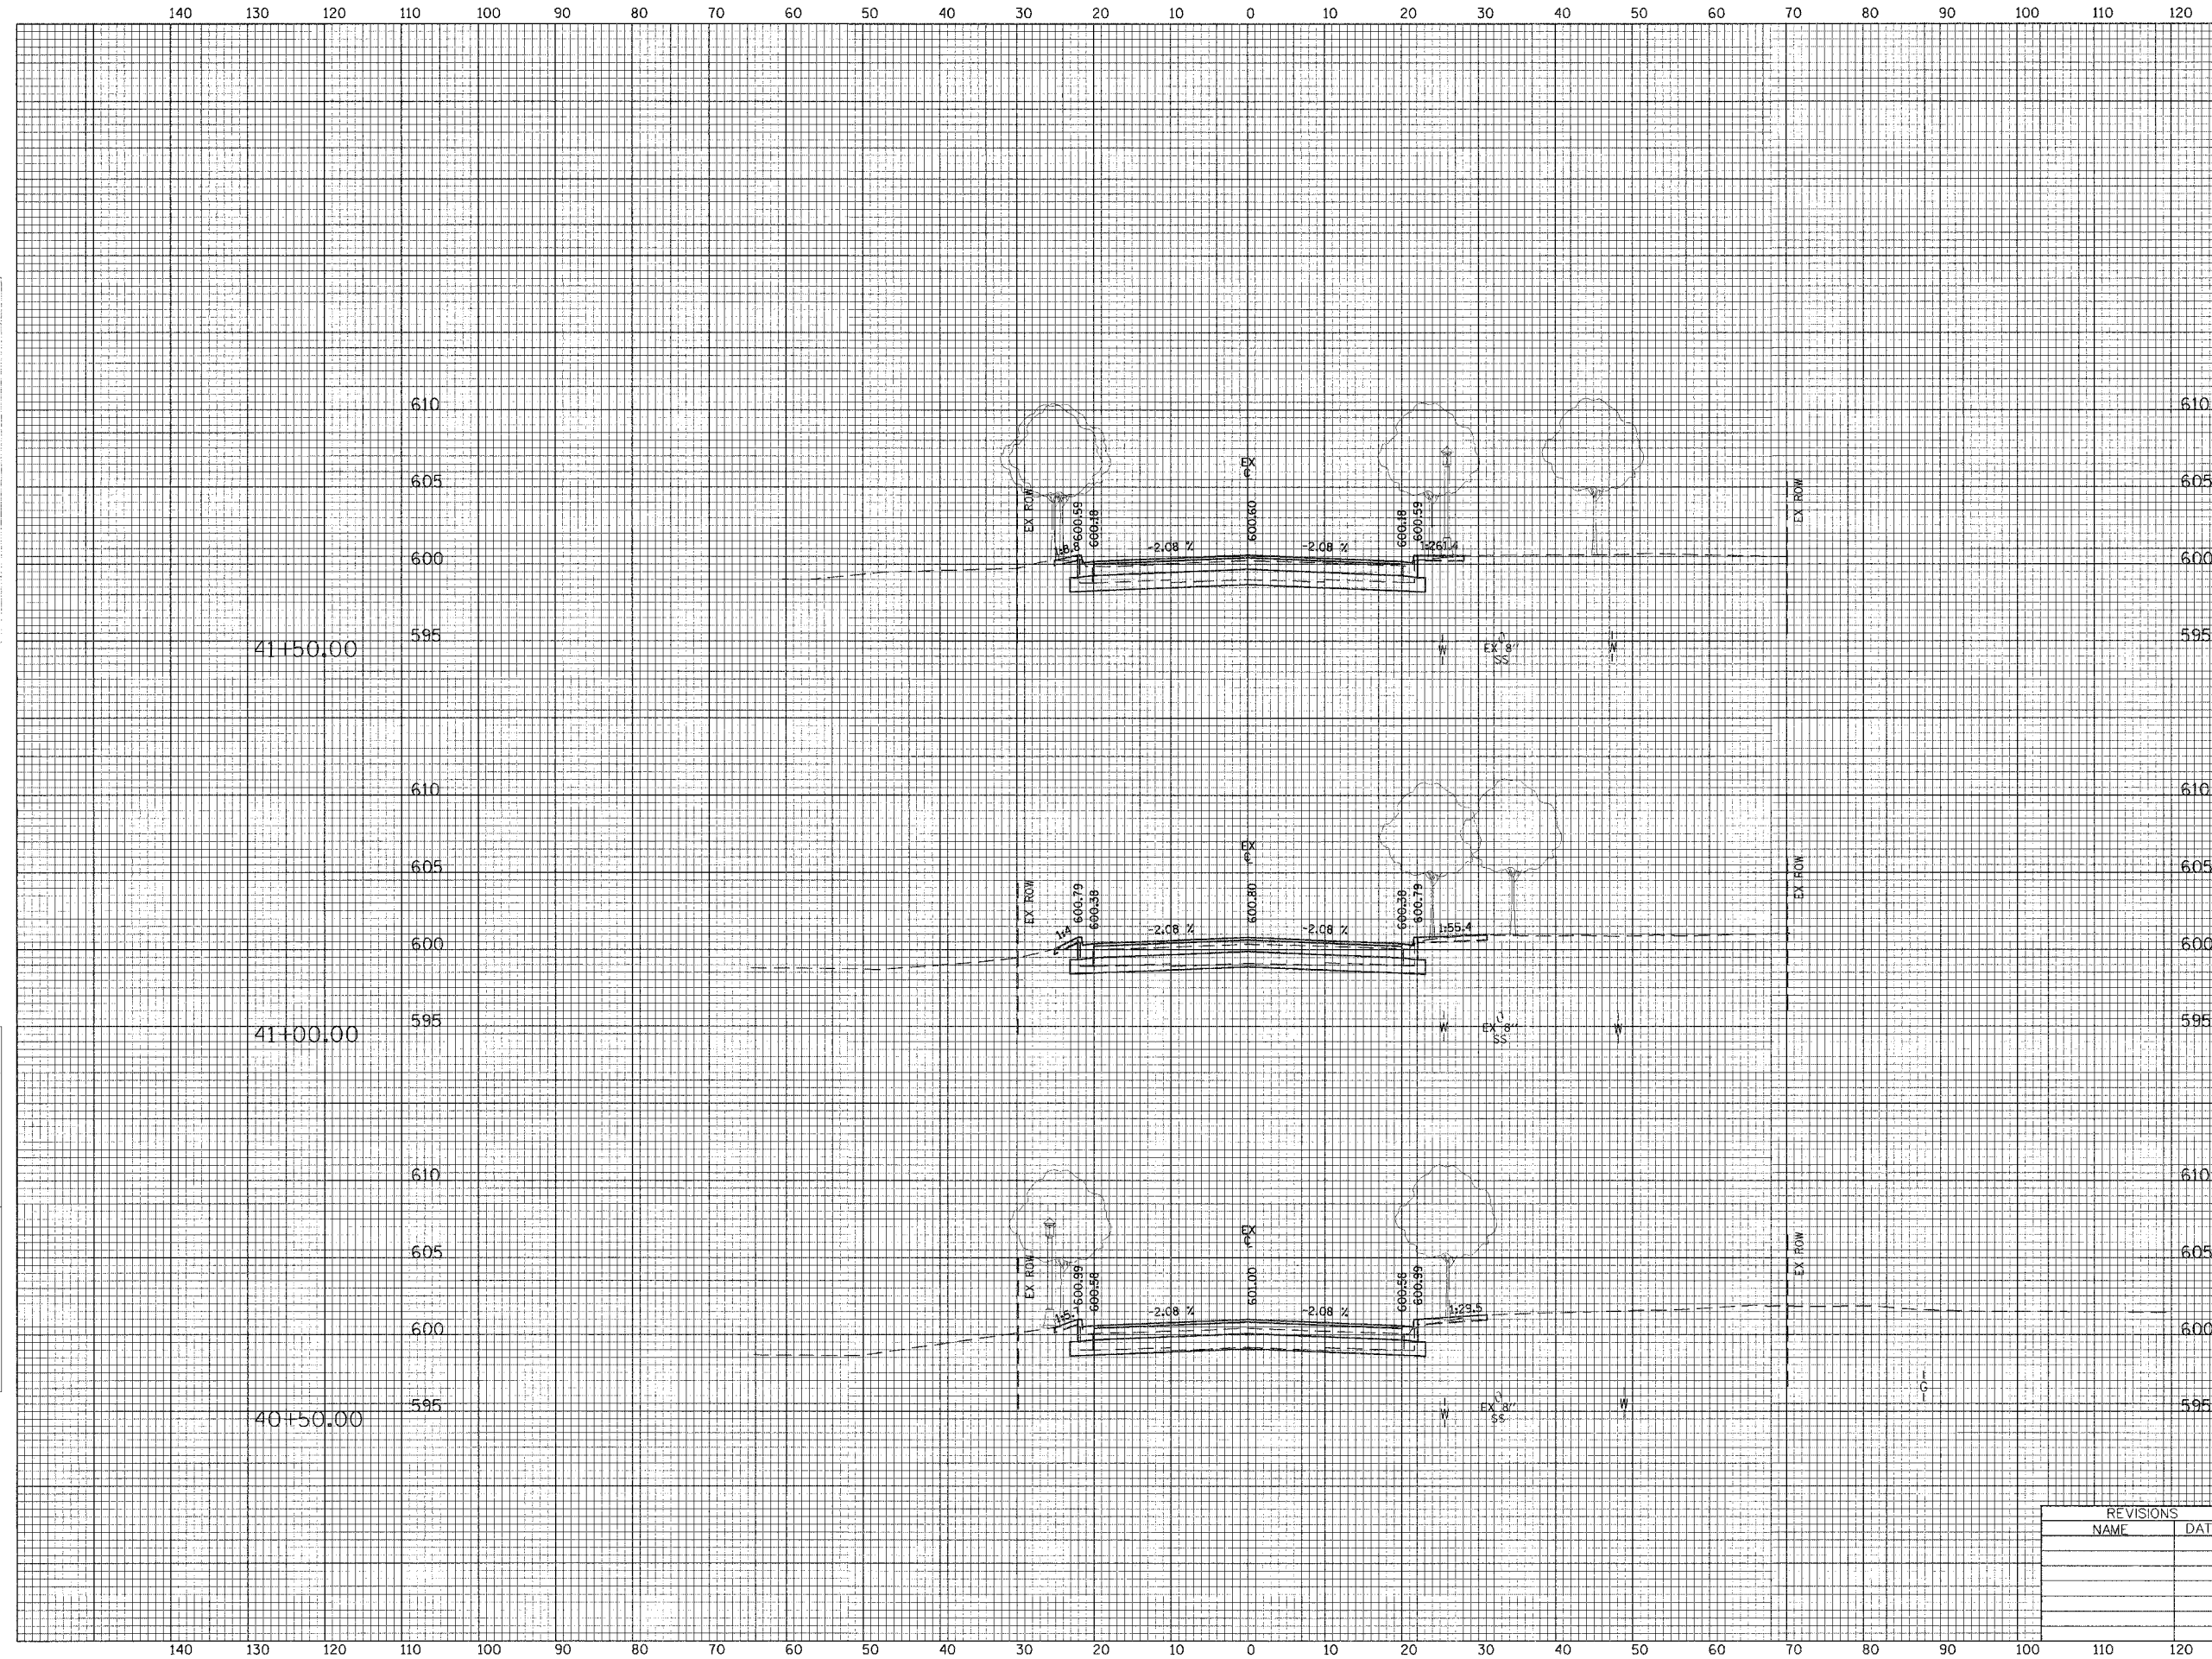

PVMT REM = 50.4 SF
 CUT = 24.3 SF
 FILL = 0.0 SF

PVMT REM = 50.8 SF
 CUT = 22.1 SF
 FILL = 0.0 SF

PVMT REM = 50.7 SF
 CUT = 14.3 SF
 FILL = 0.0 SF

REVISIONS	
NAME	DATE

ILLINOIS DEPARTMENT OF TRANSPORTATION
 CITY OF EVANSTON

CROSS SECTIONS
 McCORMICK BOULEVARD

HORIZ. 10 0 10
 VERT. 5 0 5
 SCALE IN FEET

DATE 9/03/04
 DRAWN BY EDM
 CHECKED BY PAS