


FAU RTE	SECTION	COUNTY	TOTAL SHEETS	SHEET NO
2832	00-00218-00-FP	COOK	108	88
STA 42+37.94		TO STA 43+50.00		
FED. ROAD DIST. NO. 1		ILLINOIS FED. AID PROJECT		

CONTRACT NO. 83773

DATE: _____
BY: _____
FINAL SURVEY PLOTTED NOTE BOOK AREAS CHECKED

DATE: _____
BY: _____
ORIGINAL SURVEY PLOTTED NOTE BOOK AREAS CHECKED

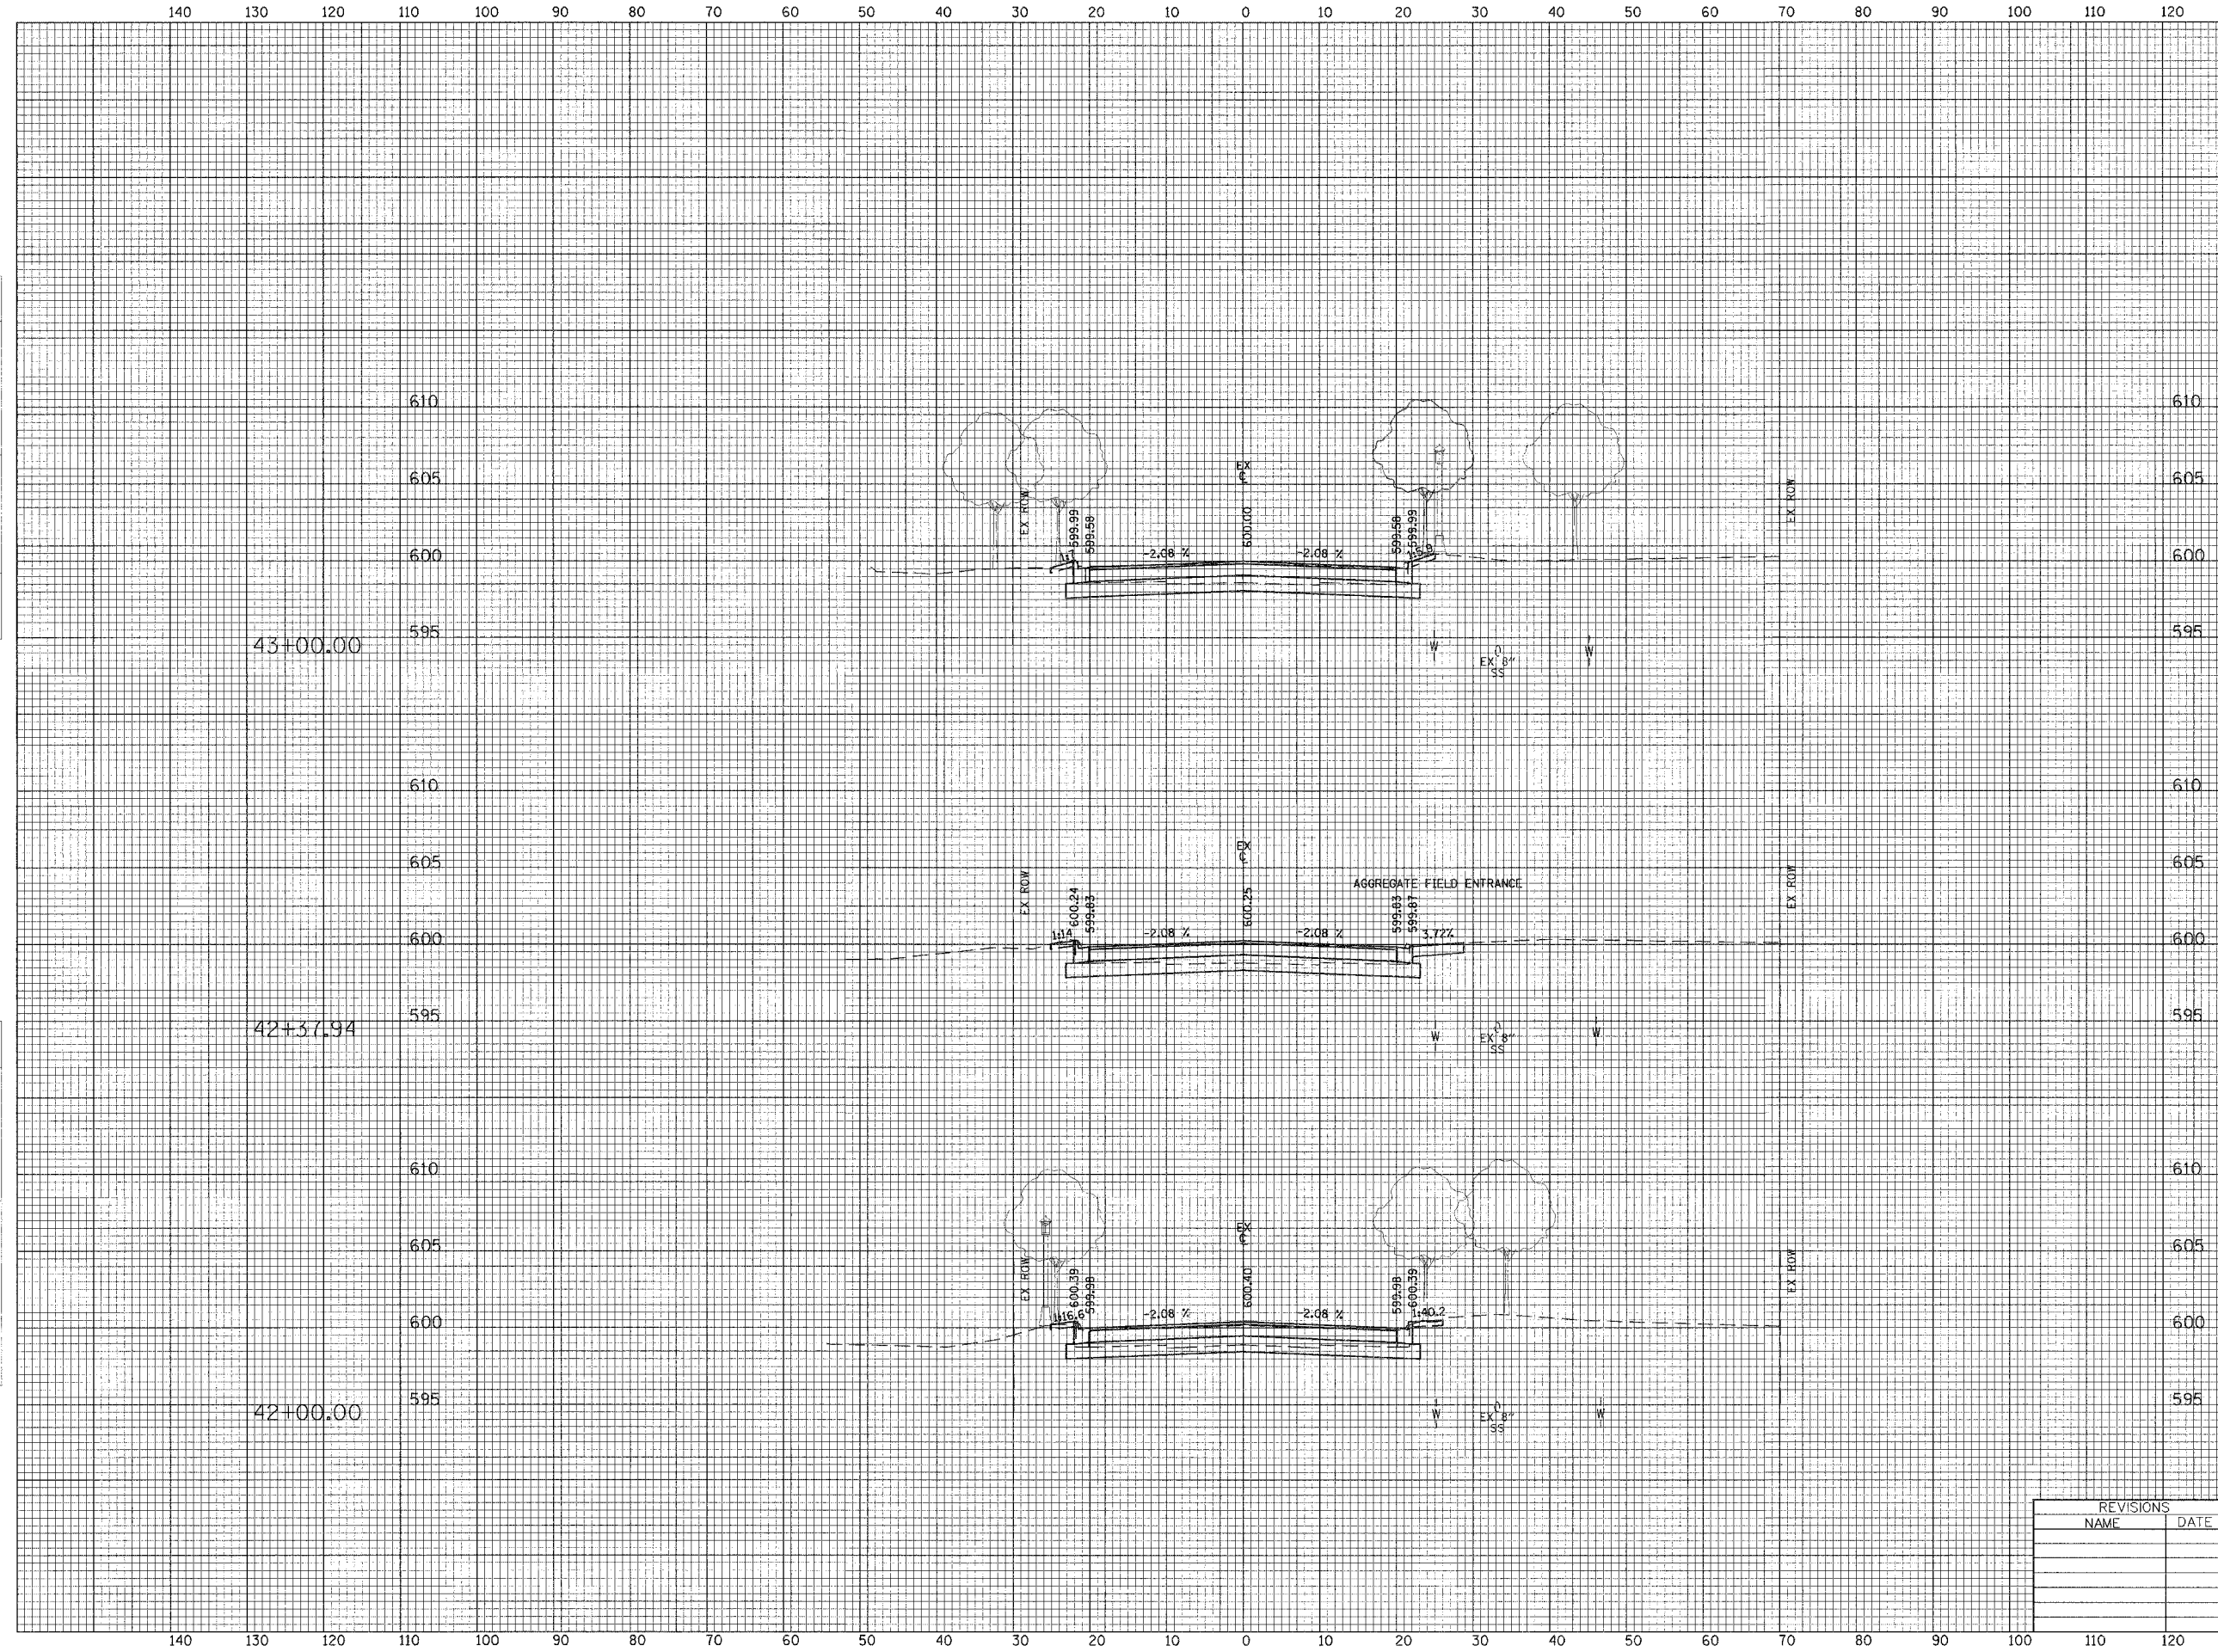

PVMT REM = 51.1 SF
CUT = 36.2 SF
FILL = 0.0 SF

PVMT REM = 50.9 SF
CUT = 38.7 SF
FILL = 0.0 SF

PVMT REM = 50.8 SF
CUT = 29.7 SF
FILL = 0.0 SF

REVISIONS	
NAME	DATE

ILLINOIS DEPARTMENT OF TRANSPORTATION
CITY OF EVANSTON

CROSS SECTIONS
McCORMICK BOULEVARD

HORIZ. 10' 0' 10'
VERT. 5' 0' 5'

SCALE IN FEET

DATE 9/03/04
DRAWN BY EDM
CHECKED BY PAS