


FAJ RTE	SECTION	COUNTY	TOTAL SHEETS	SHEET NO
2832	00-00218-00-FP	COOK	108	90
STA 45+50.00		TO STA 46+50.00		
FED. ROAD DIST. NO. 1		ILLINOIS FED. AID PROJECT		

CONTRACT NO. 83773

FINAL SURVEY
NOTED
NO. _____

ORIGINAL SURVEY
NOTED
NO. _____

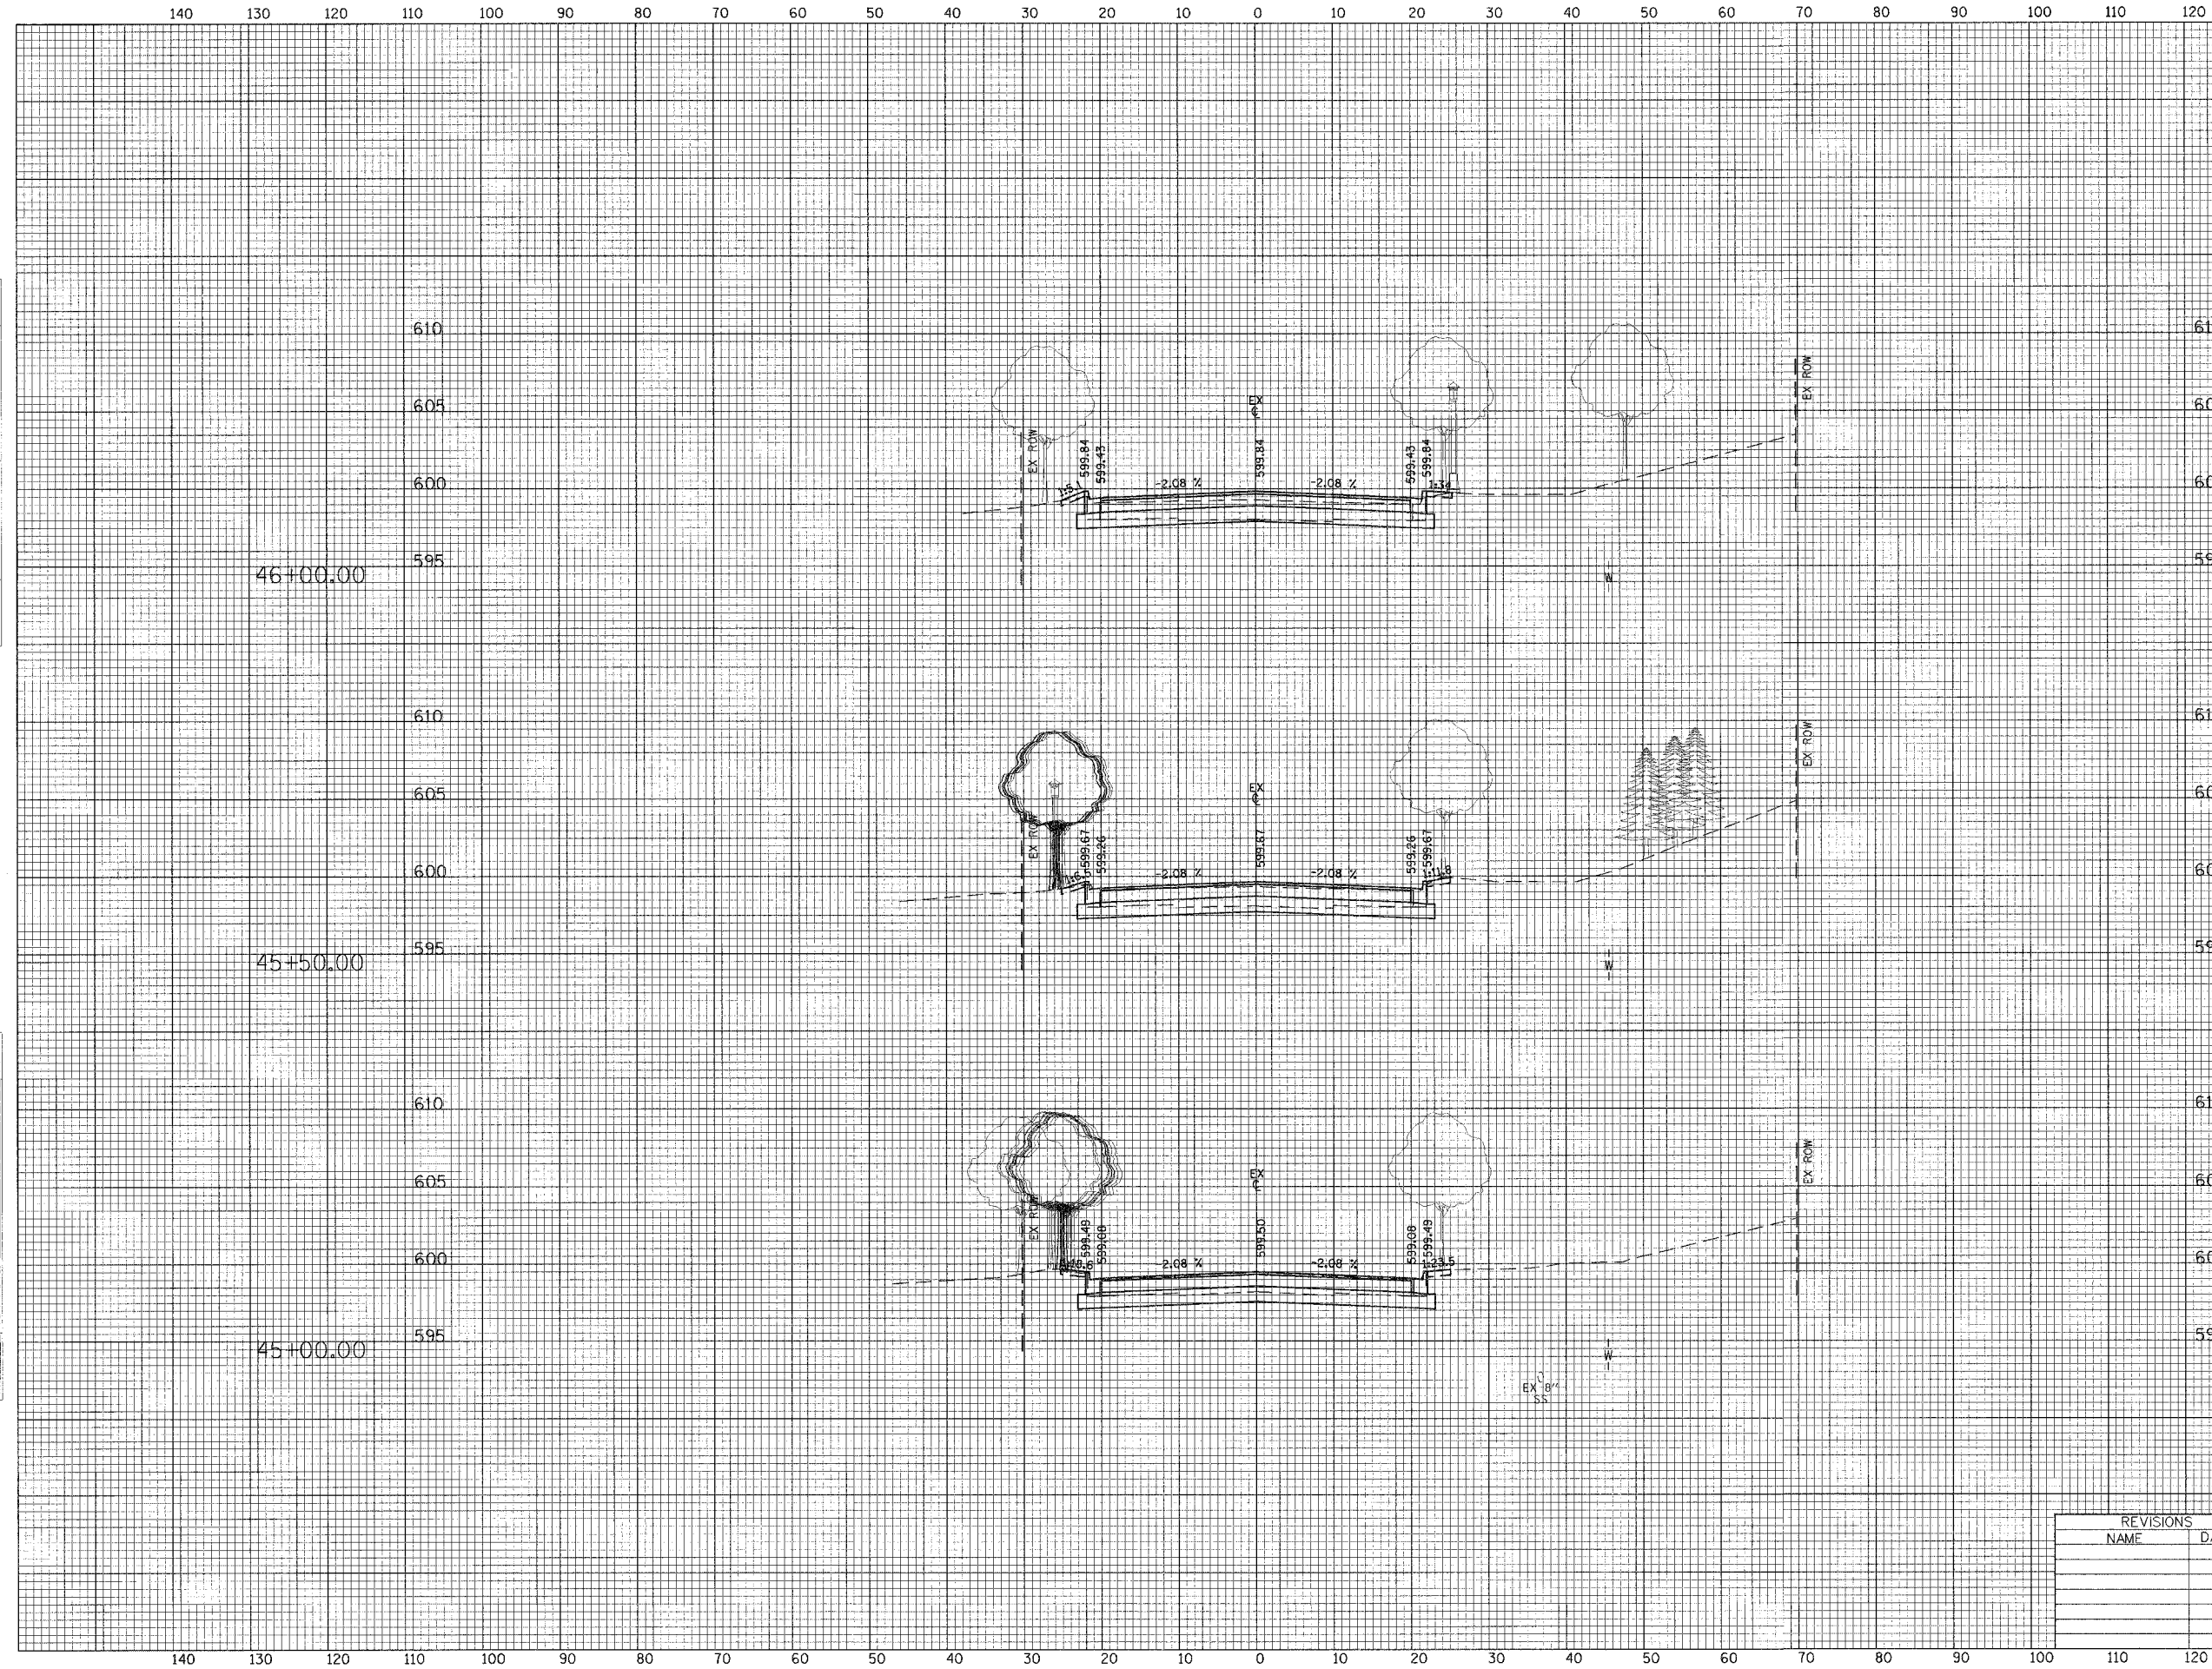

PVMT REM = 51.1 SF
CUT = 17.6 SF
FILL = 0.0 SF

PVMT REM = 51.1 SF
CUT = 28.1 SF
FILL = 0.0 SF

PVMT REM = 51.2 SF
CUT = 34.8 SF
FILL = 0.0 SF

REVISIONS	
NAME	DATE

ILLINOIS DEPARTMENT OF TRANSPORTATION
CITY OF EVANSTON

CROSS SECTIONS
McCORMICK BOULEVARD

HORIZ. 10' 0' 10'
VERT. 5' 0' 5'

SCALE IN FEET

DATE 9/03/04
DRAWN BY EDM
CHECKED BY PAS