


FAU RTE	SECTION	COUNTY	TOTAL SHEETS	SHEET NO
2832	00-00218-00-FP	COOK	108	92
STA. 48+01.40		TO STA. 48+77.28		
FED. ROAD DIST. NO. 1 ILLINOIS FED. AID PROJECT				

CONTRACT NO. 83773

DATE: _____
 DRAWN BY: _____
 CHECKED BY: _____
 DATE: _____

DATE: _____
 DRAWN BY: _____
 CHECKED BY: _____
 DATE: _____

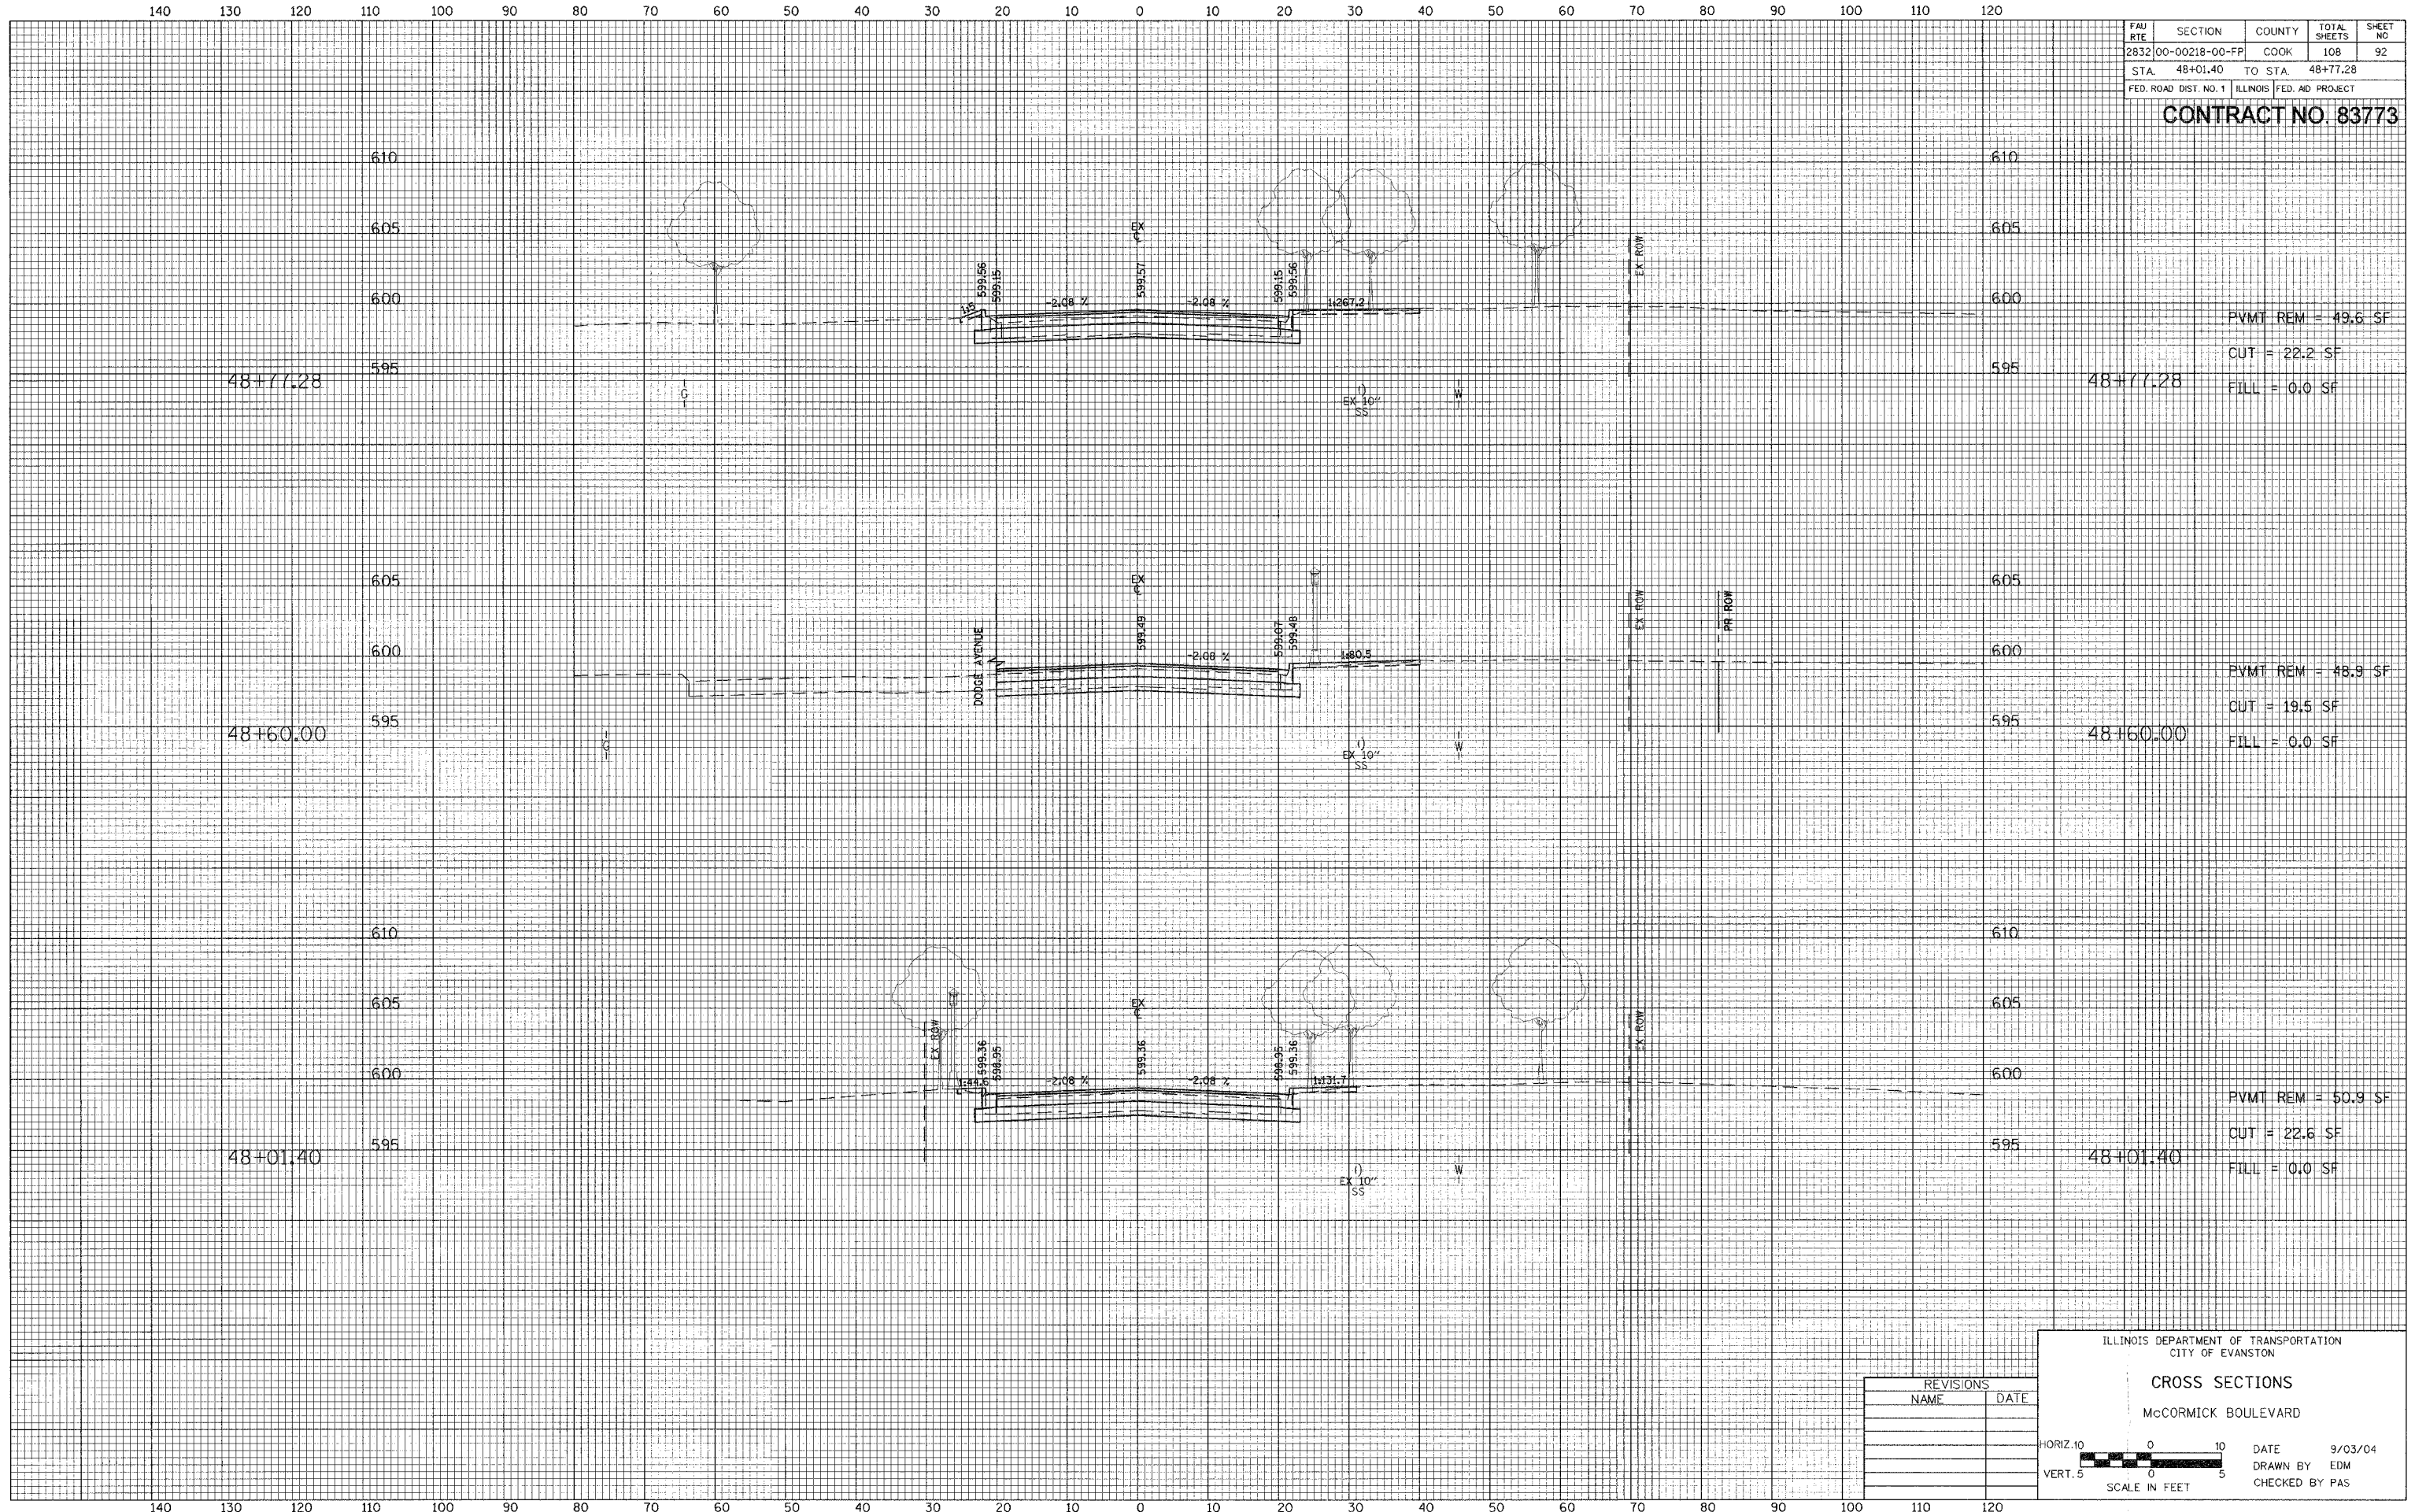

PVMT REM = 49.6 SF
 CUT = 22.2 SF
 FILL = 0.0 SF

PVMT REM = 48.9 SF
 CUT = 19.5 SF
 FILL = 0.0 SF


PVMT REM = 50.9 SF
 CUT = 22.6 SF
 FILL = 0.0 SF

ILLINOIS DEPARTMENT OF TRANSPORTATION
 CITY OF EVANSTON

CROSS SECTIONS

McCORMICK BOULEVARD

REVISIONS	
NAME	DATE

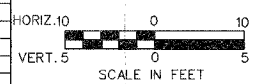

DATE 9/03/04
 DRAWN BY EDM
 CHECKED BY PAS