


FAU RTE	SECTION	COUNTY	TOTAL SHEETS	SHEET NO
2832	00-00218-00-FP	COOK	108	94
STA	50+50.00	TO STA	51+00.00	
FED. ROAD DIST. NO. 1		ILLINOIS FED. AID PROJECT		

CONTRACT NO. 83773

FINAL SURVEY
PLOTTED
NOTE BOOK
NO. _____

REGIONAL SURVEY
PLOTTED
NOTE BOOK
NO. _____

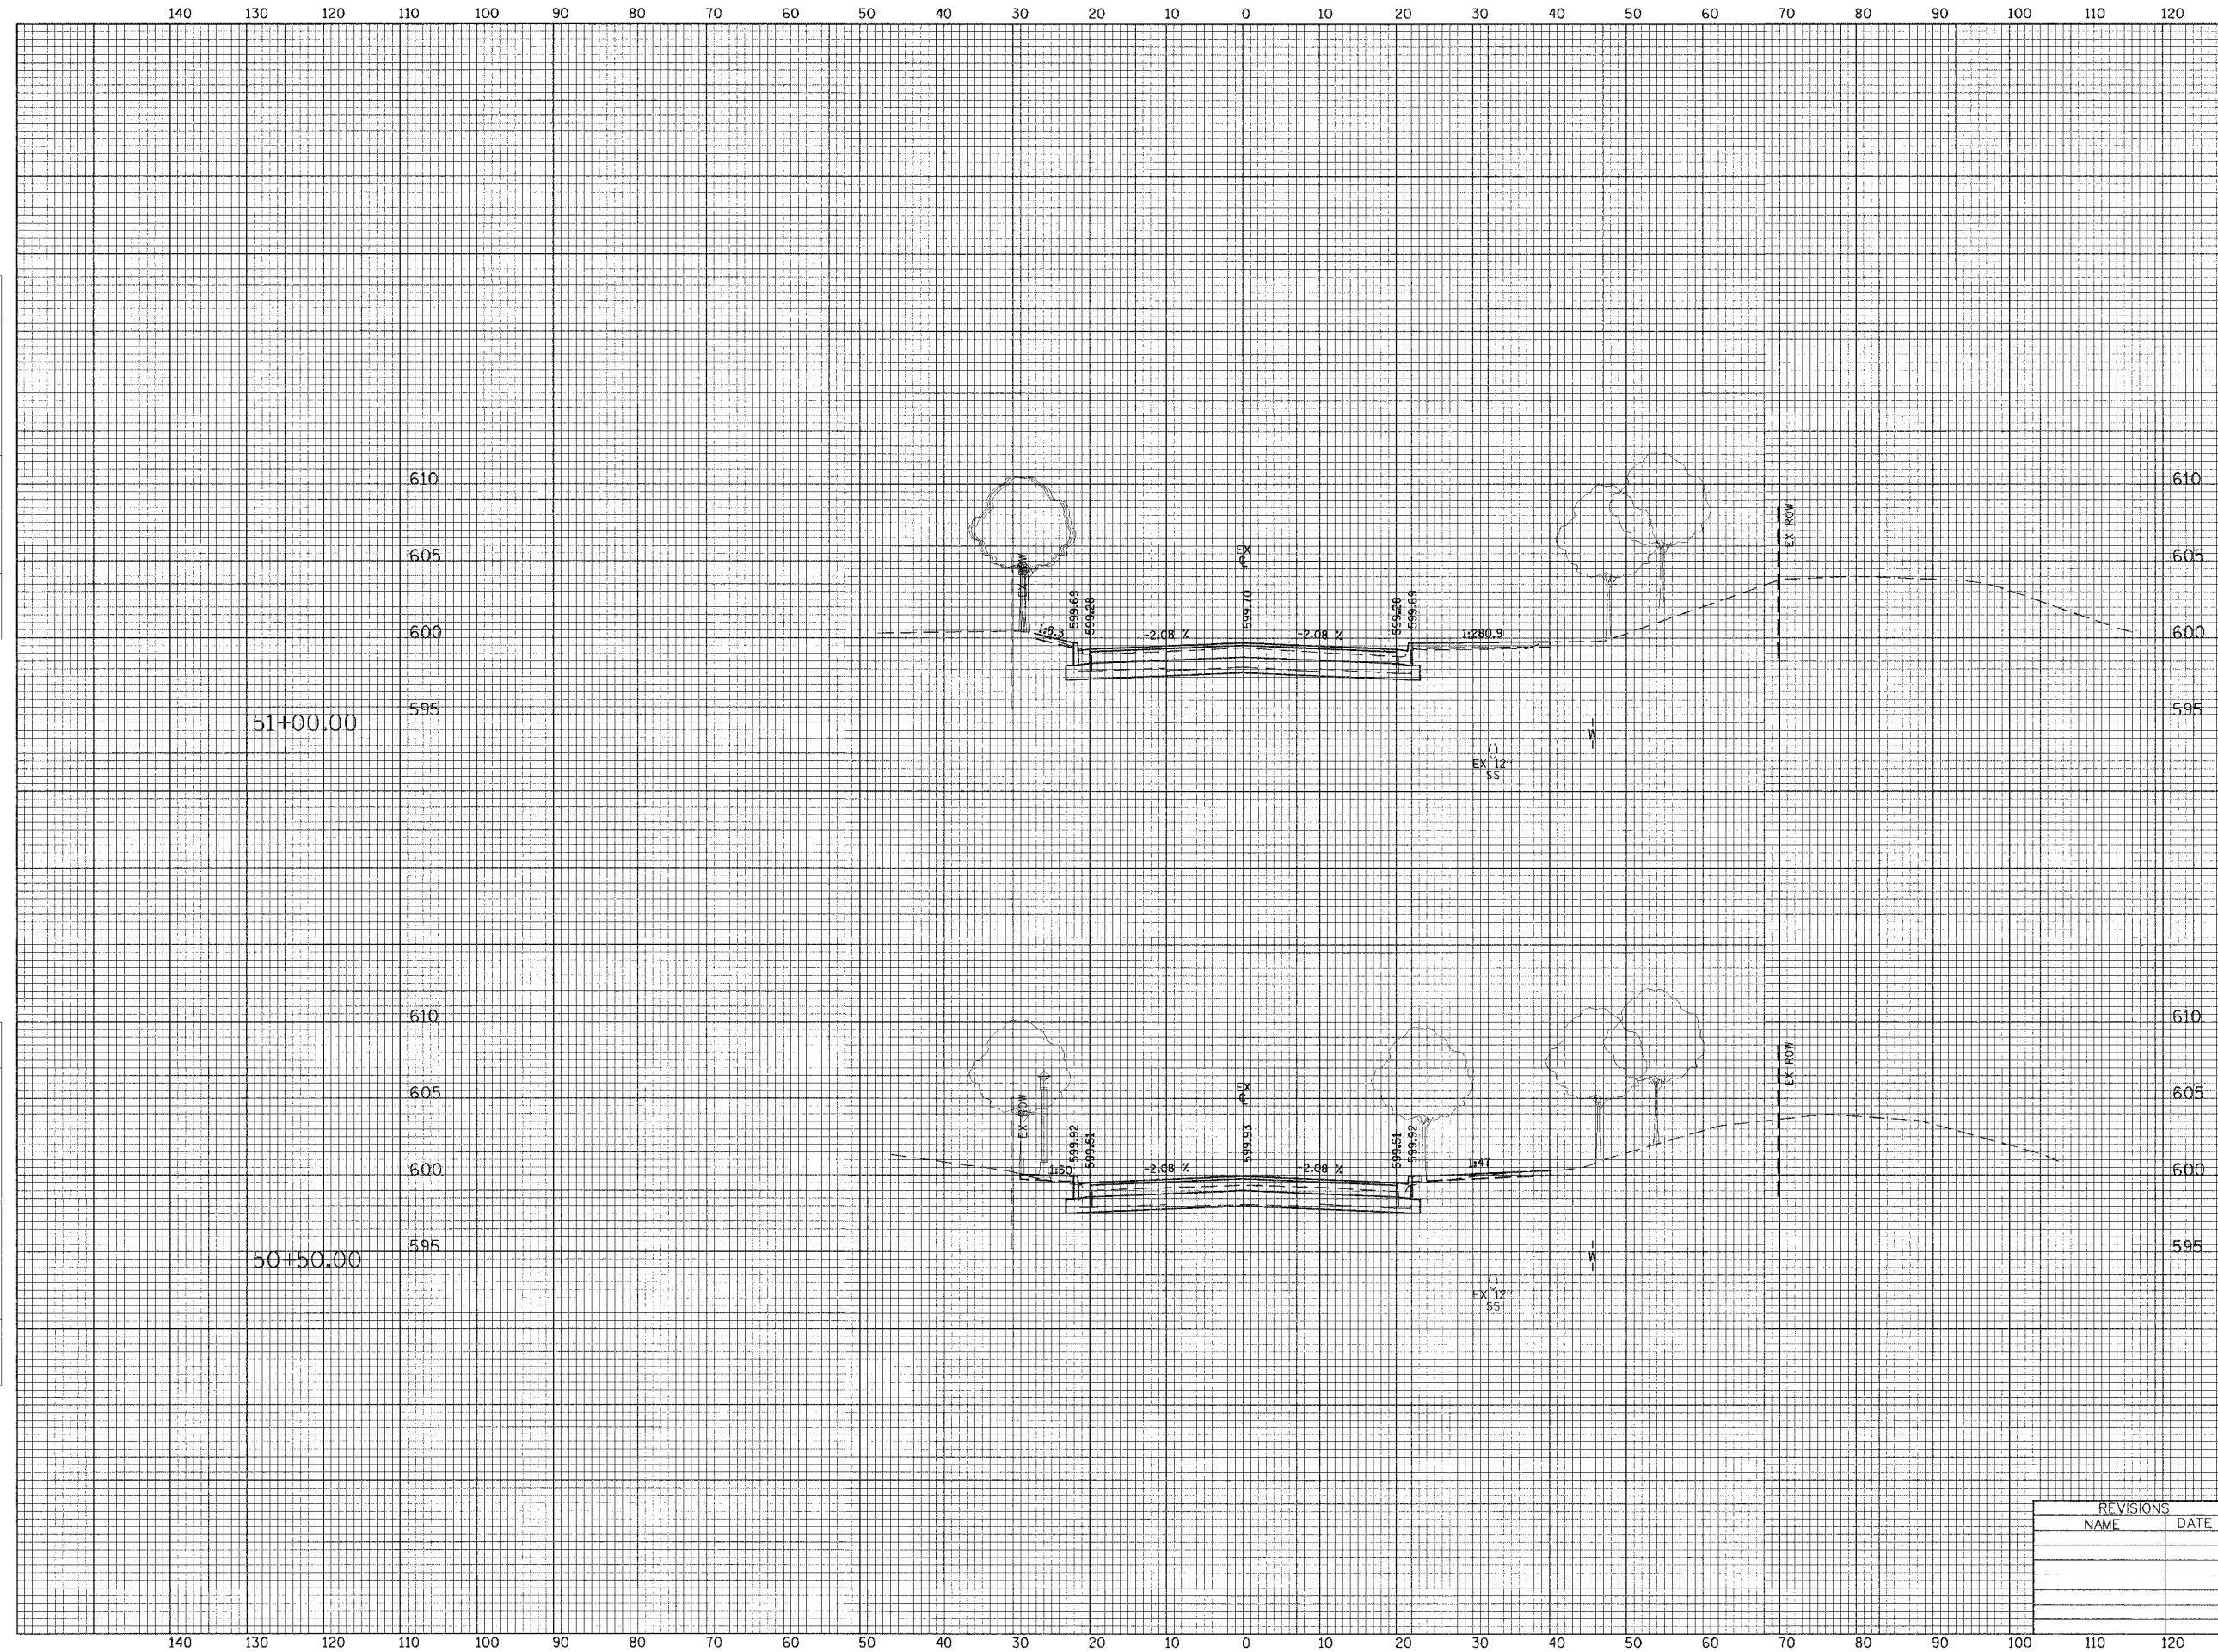

PVMT REM = 50.8 SF
CUT = 22.0 SF
FILL = 11.6 SF


PVMT REM = 50.6 SF
CUT = 16.8 SF
FILL = 0.8 SF

ILLINOIS DEPARTMENT OF TRANSPORTATION
CITY OF EVANSTON

CROSS SECTIONS

McCORMICK BOULEVARD

REVISIONS	
NAME	DATE

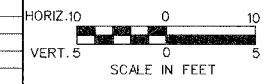

DATE 9/03/04
DRAWN BY EDM
CHECKED BY PAS