

140 130 120 110 100 90 80 70 60 50 40 30 20 10 0 10 20 30 40 50 60 70 80 90 100 110 120


FAU RITE	SECTION	COUNTY	TOTAL SHEETS	SHEET NO
2832	00-00218-00-FP	COOK	108	96
STA. 52+50.00		TO STA. 53+00.00		
FED. ROAD DIST. NO. 1 ILLINOIS FED. AID PROJECT				

**CONTRACT NO. 83773**

DATE: \_\_\_\_\_  
 SURVEYED: \_\_\_\_\_  
 PLOTTED: \_\_\_\_\_  
 NOTE BOOK: \_\_\_\_\_  
 AREAS: \_\_\_\_\_  
 AREAS: \_\_\_\_\_


DATE: \_\_\_\_\_  
 SURVEYED: \_\_\_\_\_  
 PLOTTED: \_\_\_\_\_  
 NOTE BOOK: \_\_\_\_\_  
 AREAS: \_\_\_\_\_  
 AREAS: \_\_\_\_\_

53+00.00  
 595  
 600  
 605  
 610

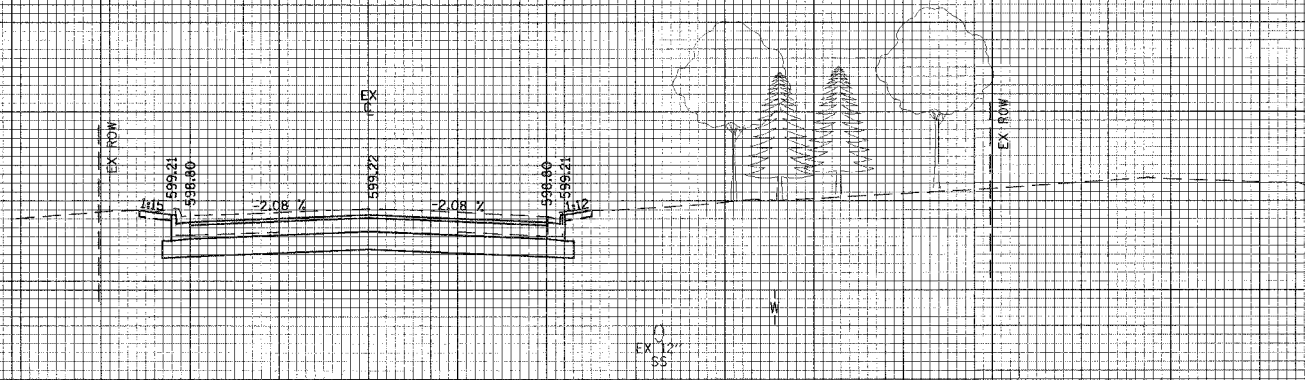

PVMT REM = 50.6 SF  
 CUT = 54.7 SF  
 FILL = 0.0 SF

52+50.00  
 595  
 600  
 605  
 610

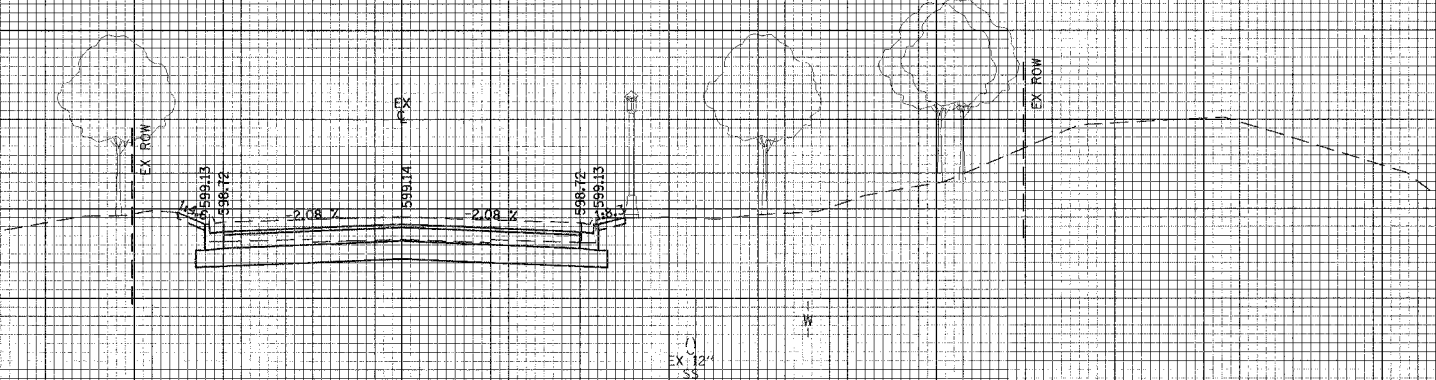


PVMT REM = 50.5 SF  
 CUT = 66.4 SF  
 FILL = 0.0 SF

ILLINOIS DEPARTMENT OF TRANSPORTATION  
 CITY OF EVANSTON

**CROSS SECTIONS**

McCORMICK BOULEVARD

REVISIONS	
NAME	DATE

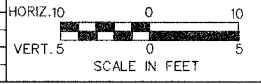

DATE 9/03/04  
 DRAWN BY EDM  
 CHECKED BY PAS

140 130 120 110 100 90 80 70 60 50 40 30 20 10 0 10 20 30 40 50 60 70 80 90 100 110 120