

140 130 120 110 100 90 80 70 60 50 40 30 20 10 0 10 20 30 40 50 60 70 80 90 100 110 120

FAU RTE	SECTION	COUNTY	TOTAL SHEETS	SHEET NO
2832	00-00218-00-FP	COOK	108	101
STA	59+20.96	TO STA	59+88.04	
FED. ROAD DIST. NO. 1 ILLINOIS FED. AID PROJECT				

CONTRACT NO. 83773


FINAL SURVEY
NOTED
TEMPLATE
AREAS

ORIGINAL SURVEY
NOTED
TEMPLATE
AREAS

59+88.04

59+50.00

59+20.96

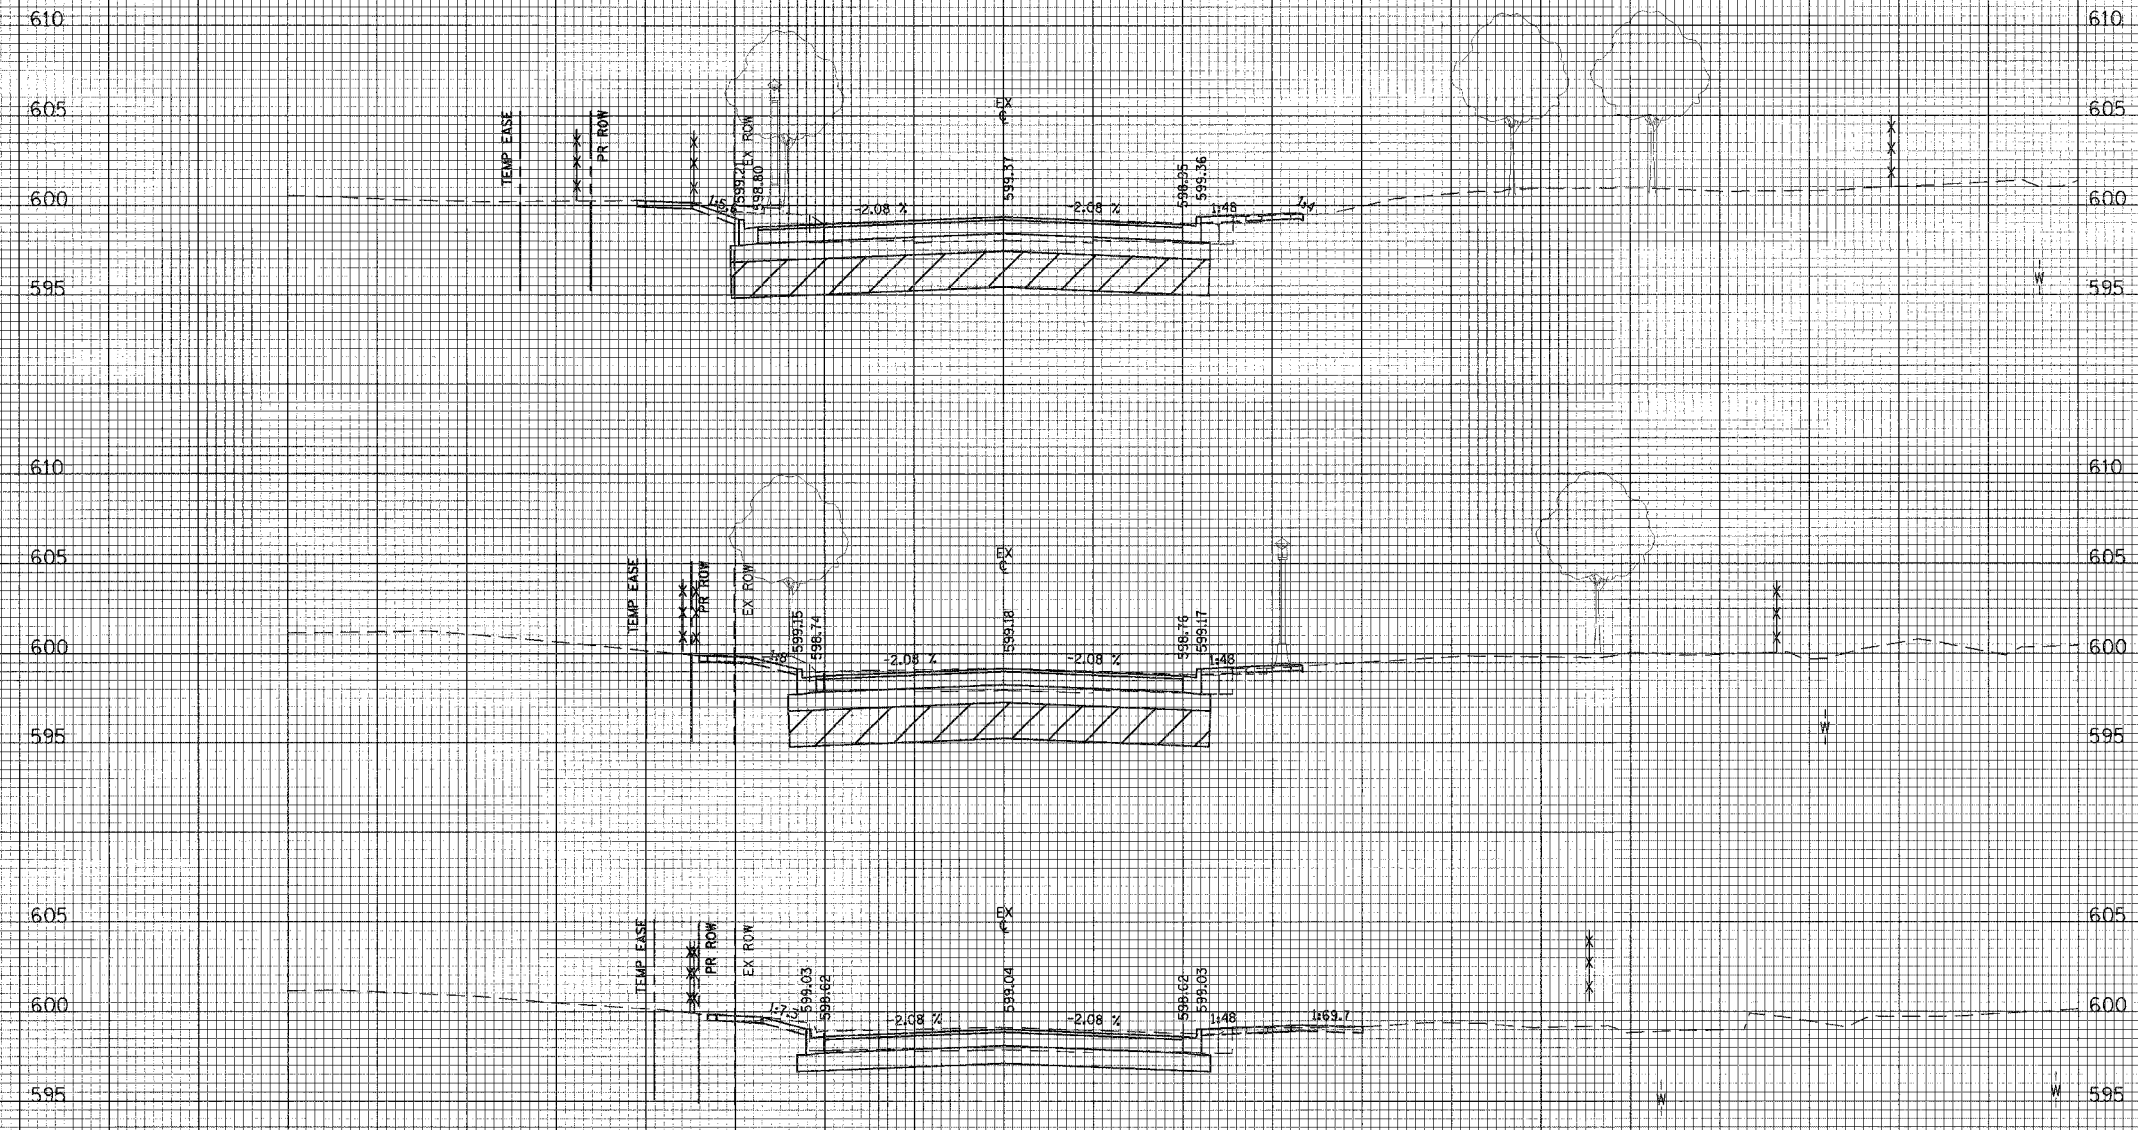

PVMT REM = 51.7 SF
CUT = 65.6 SF
FILL = 0.2 SF
UNDERCUT = 106.9 SF

PVMT REM = 52.9 SF
CUT = 51.4 SF
FILL = 0.1 SF
UNDERCUT = 94.0 SF


PVMT REM = 53 SF
CUT = 52.6 SF
FILL = 0.0 SF

ILLINOIS DEPARTMENT OF TRANSPORTATION
CITY OF EVANSTON

CROSS SECTIONS

MCCORMICK BOULEVARD

REVISIONS	
NAME	DATE

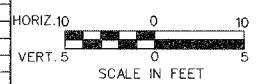

DATE 9/03/04
DRAWN BY EDM
CHECKED BY PAS

140 130 120 110 100 90 80 70 60 50 40 30 20 10 0 10 20 30 40 50 60 70 80 90 100 110 120