


FAU RTE	SECTION	COUNTY	TOTAL SHEETS	SHEET NO
2744	00-00218-00-FP	COOK	108	103
STA.	4+55.18	TO STA.	6+00.00	
FED. ROAD DIST. NO. 1	ILLINOIS FED. AID PROJECT			

CONTRACT NO. 83773

BY: _____ DATE: _____
 FINAL SURVEY PLOTTED _____
 NOTE BOOK NO. _____ AREAS CHECKED _____

BY: _____ DATE: _____
 ORIGINAL SURVEY PLOTTED _____
 NOTE BOOK NO. _____ AREAS CHECKED _____

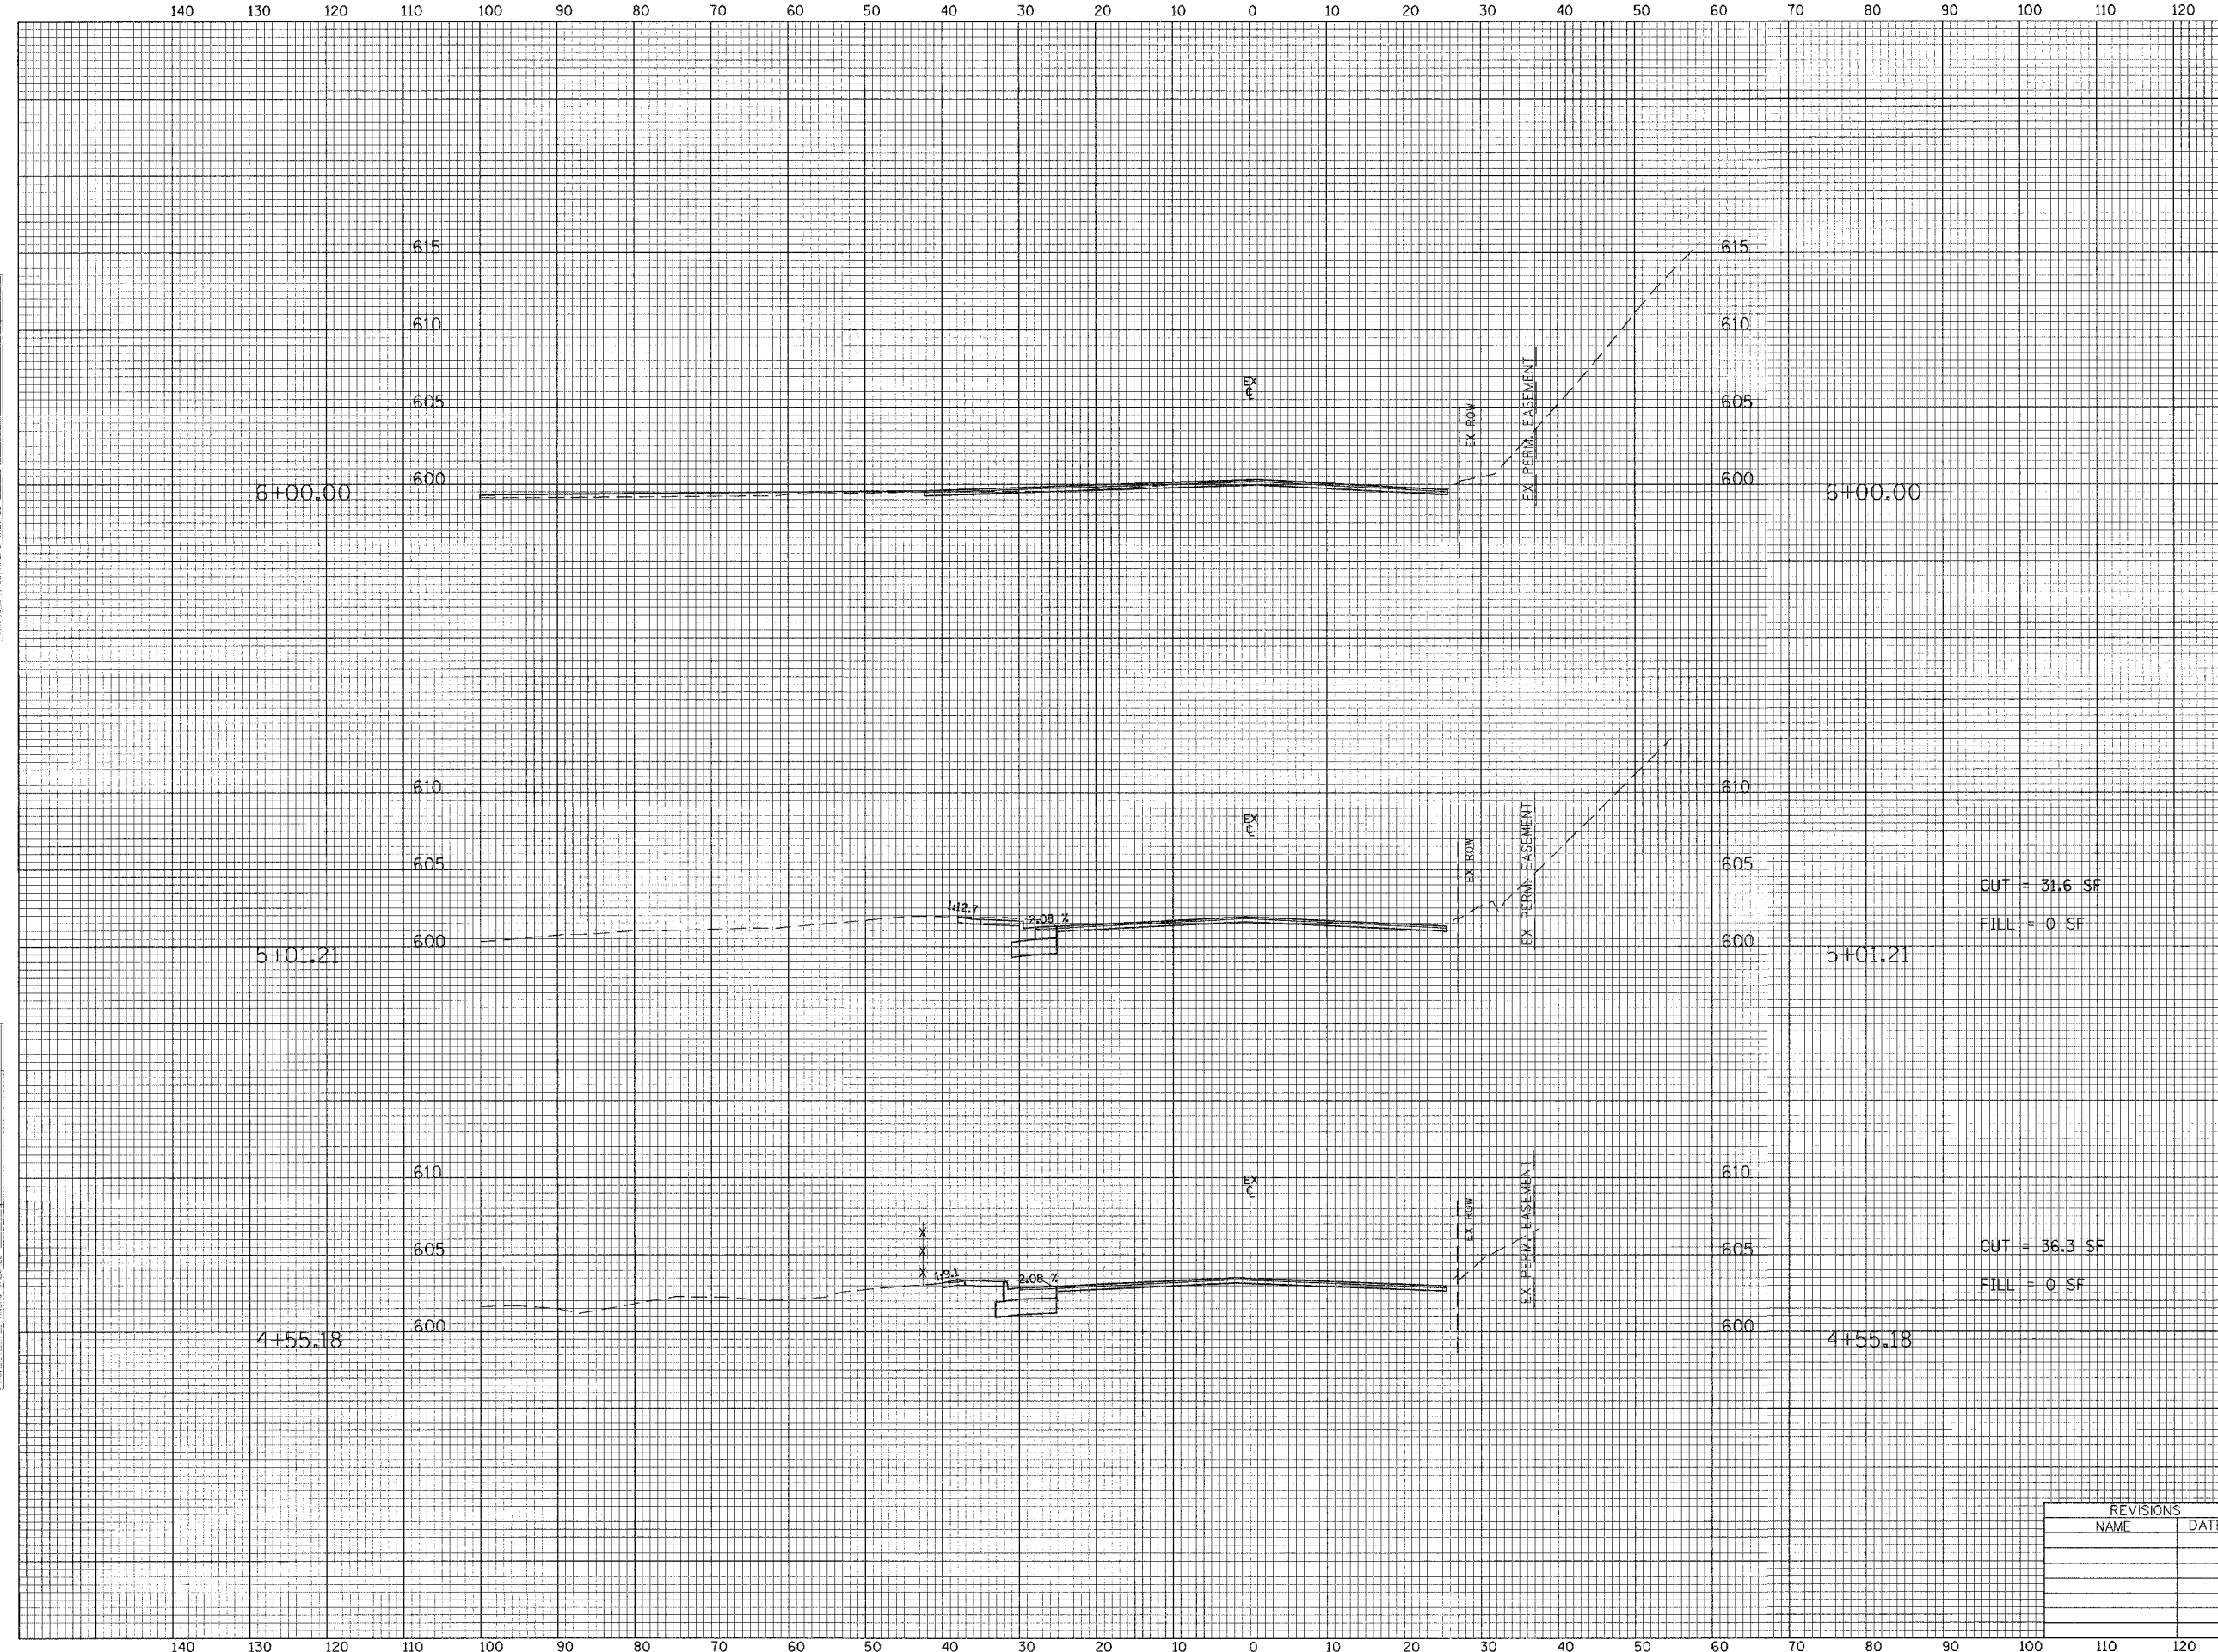

CUT = 31.6 SF
 FILL = 0 SF

CUT = 36.3 SF
 FILL = 0 SF

REVISIONS	
NAME	DATE

ILLINOIS DEPARTMENT OF TRANSPORTATION
 CITY OF EVANSTON

CROSS SECTIONS
 GREEN BAY ROAD

HORIZ. 10' 0' 10'
 VERT. 5' 0' 5'

SCALE IN FEET

DATE 9/03/04
 DRAWN BY EDM
 CHECKED BY PAS