


FAU RTE	SECTION	COUNTY	TOTAL SHEETS	SHEET NO
2744	00-00218-00-FP	COOK	108	105
STA 7+50.00		TO STA 8+50.00		
FED. ROAD DIST. NO. 1 ILLINOIS FED. AID PROJECT				

CONTRACT NO. 83773

FINAL SURVEY  
SURVEY  
NOTED  
NO. \_\_\_\_\_

ORIGINAL SURVEY  
SURVEY  
NOTED  
NO. \_\_\_\_\_

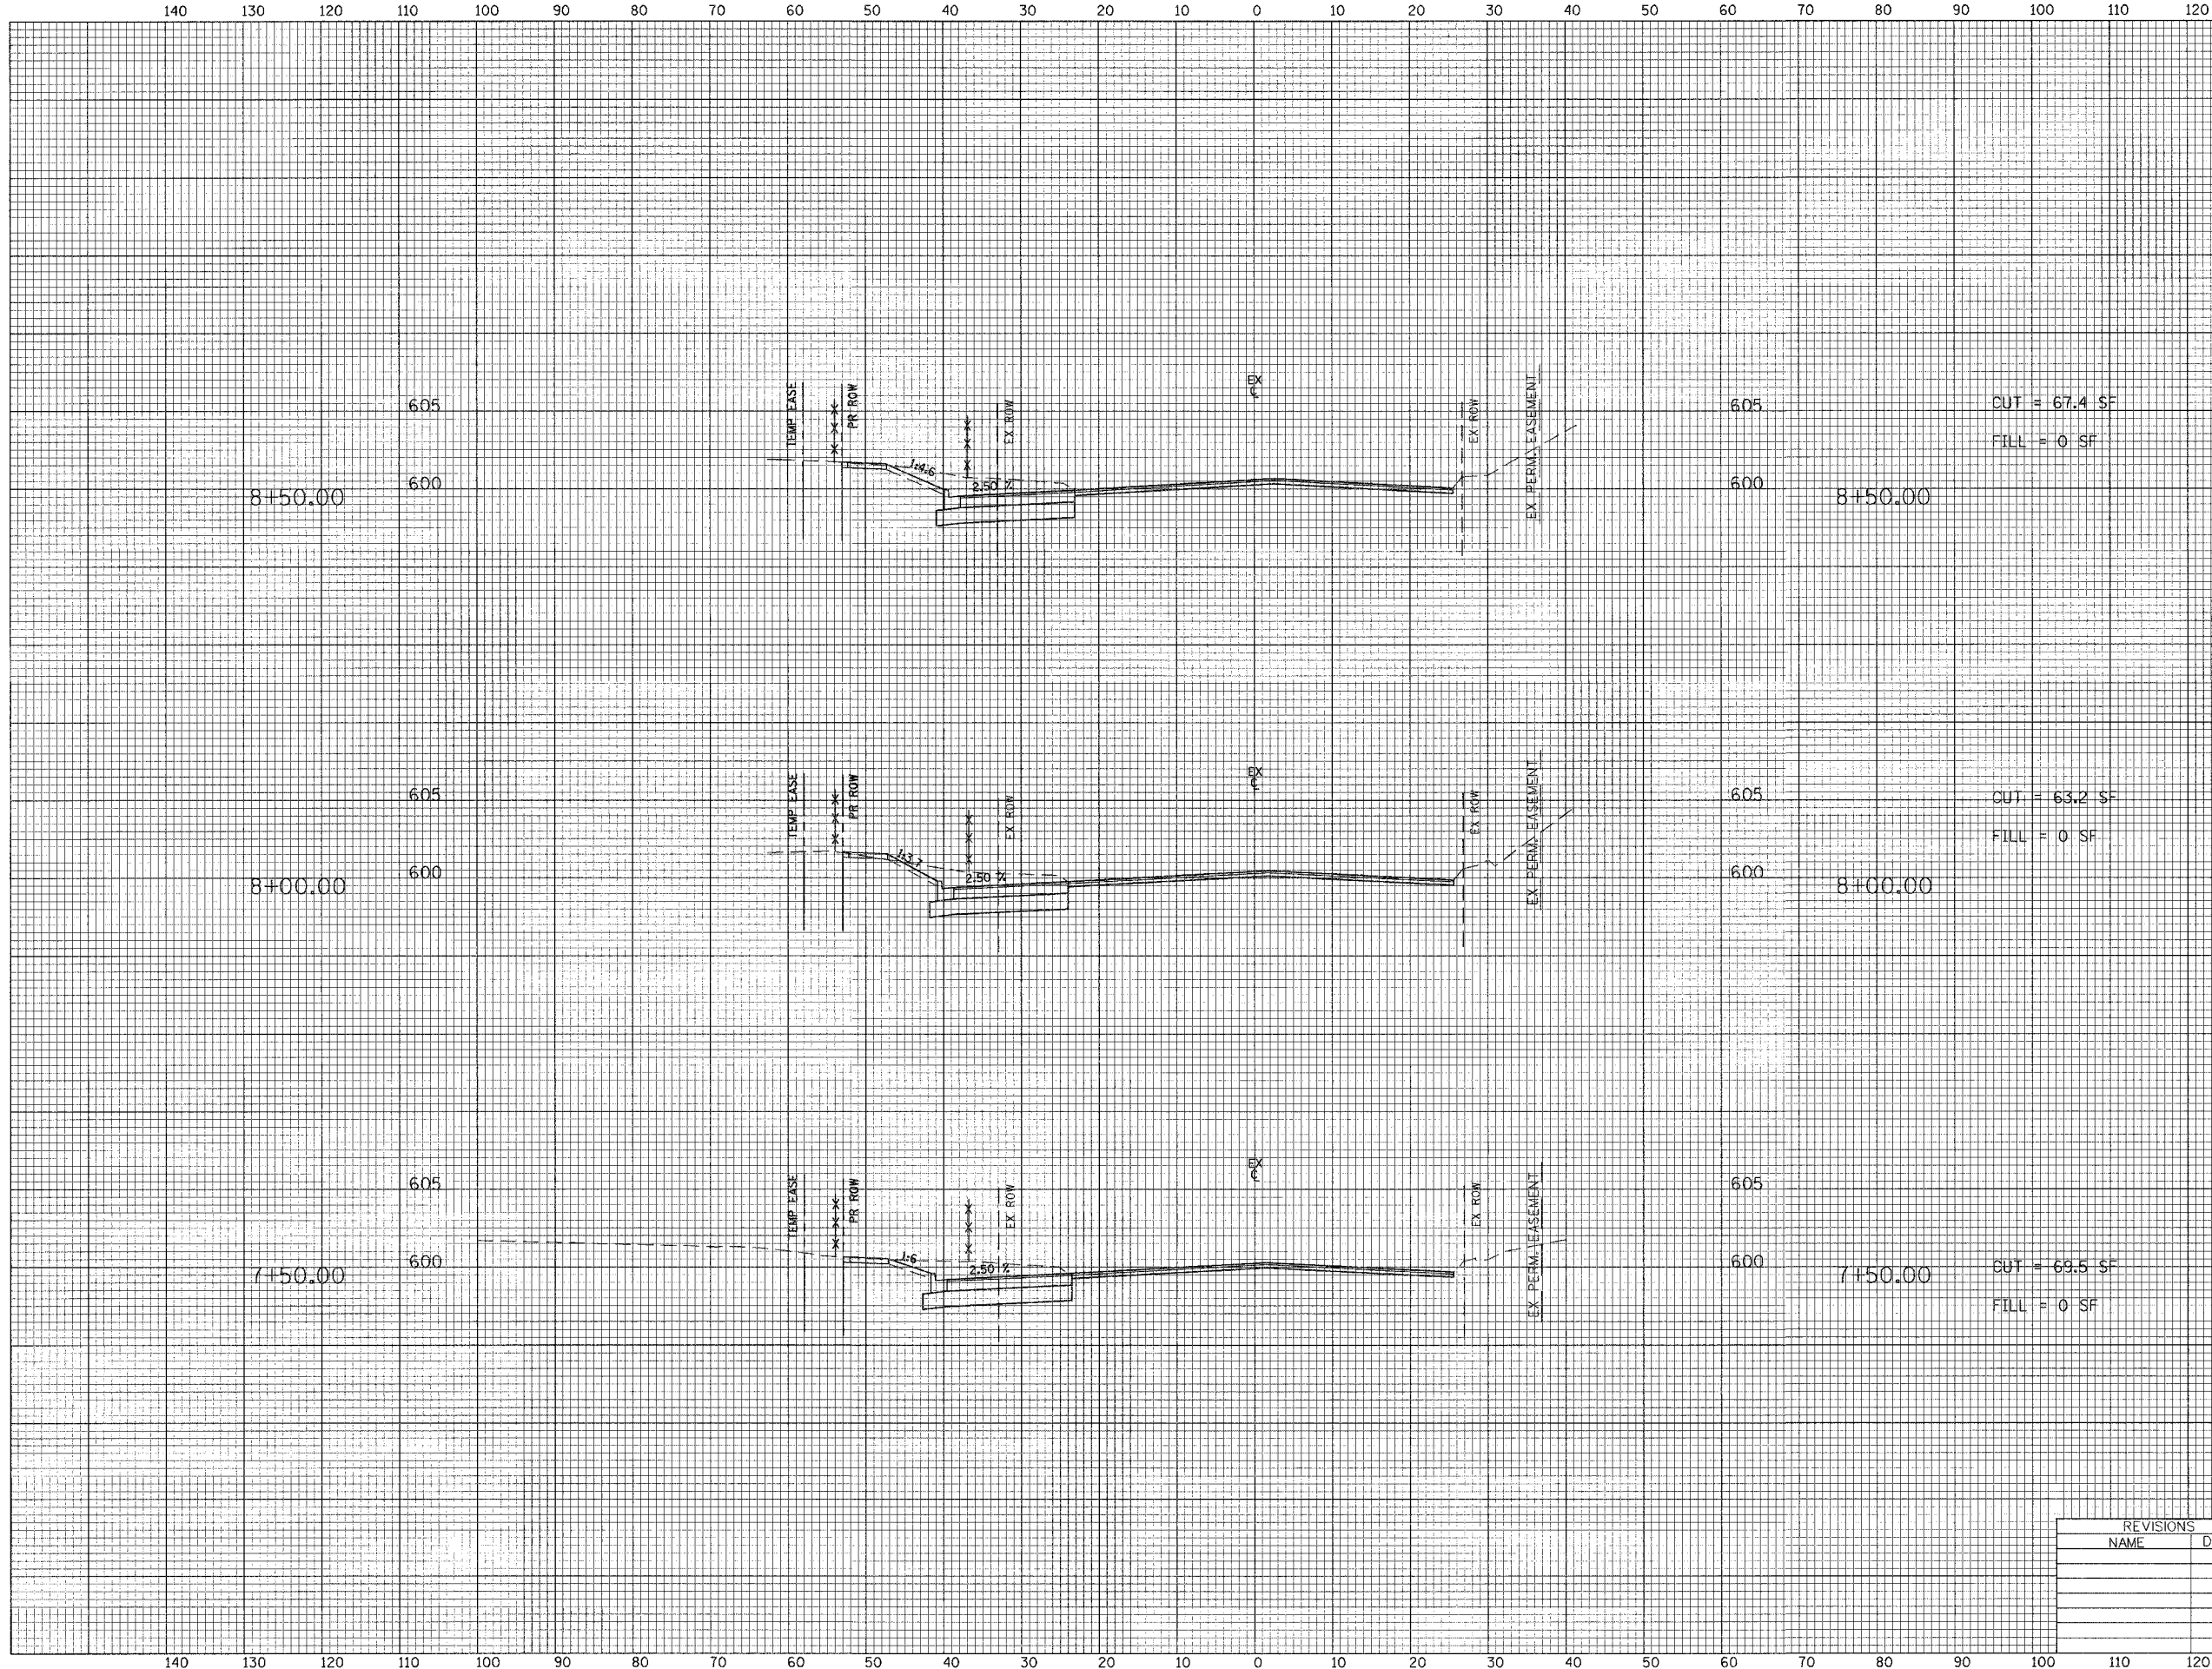

CUT = 67.4 SF

FILL = 0 SF

CUT = 63.2 SF

FILL = 0 SF

CUT = 69.5 SF

FILL = 0 SF

REVISIONS	
NAME	DATE

ILLINOIS DEPARTMENT OF TRANSPORTATION  
CITY OF EVANSTON

**CROSS SECTIONS**  
GREEN BAY ROAD

HORIZ 10 0 10  
VERT. 5 0 5  
SCALE IN FEET

DATE 9/03/04  
DRAWN BY EDM  
CHECKED BY PAS