


FAU RTE	SECTION	COUNTY	TOTAL SHEETS	SHEET NO
2744	00-00218-00-FP	COOK	108	106
STA	9+00.00	TO STA	9+17.60	
FED. ROAD DIST. NO. 1 ILLINOIS FED. AID PROJECT				

CONTRACT NO. 83773

FINAL
SURVEY
DATE: _____
BY: _____
NO. _____

ORIGINAL
SURVEY
DATE: _____
BY: _____
NO. _____

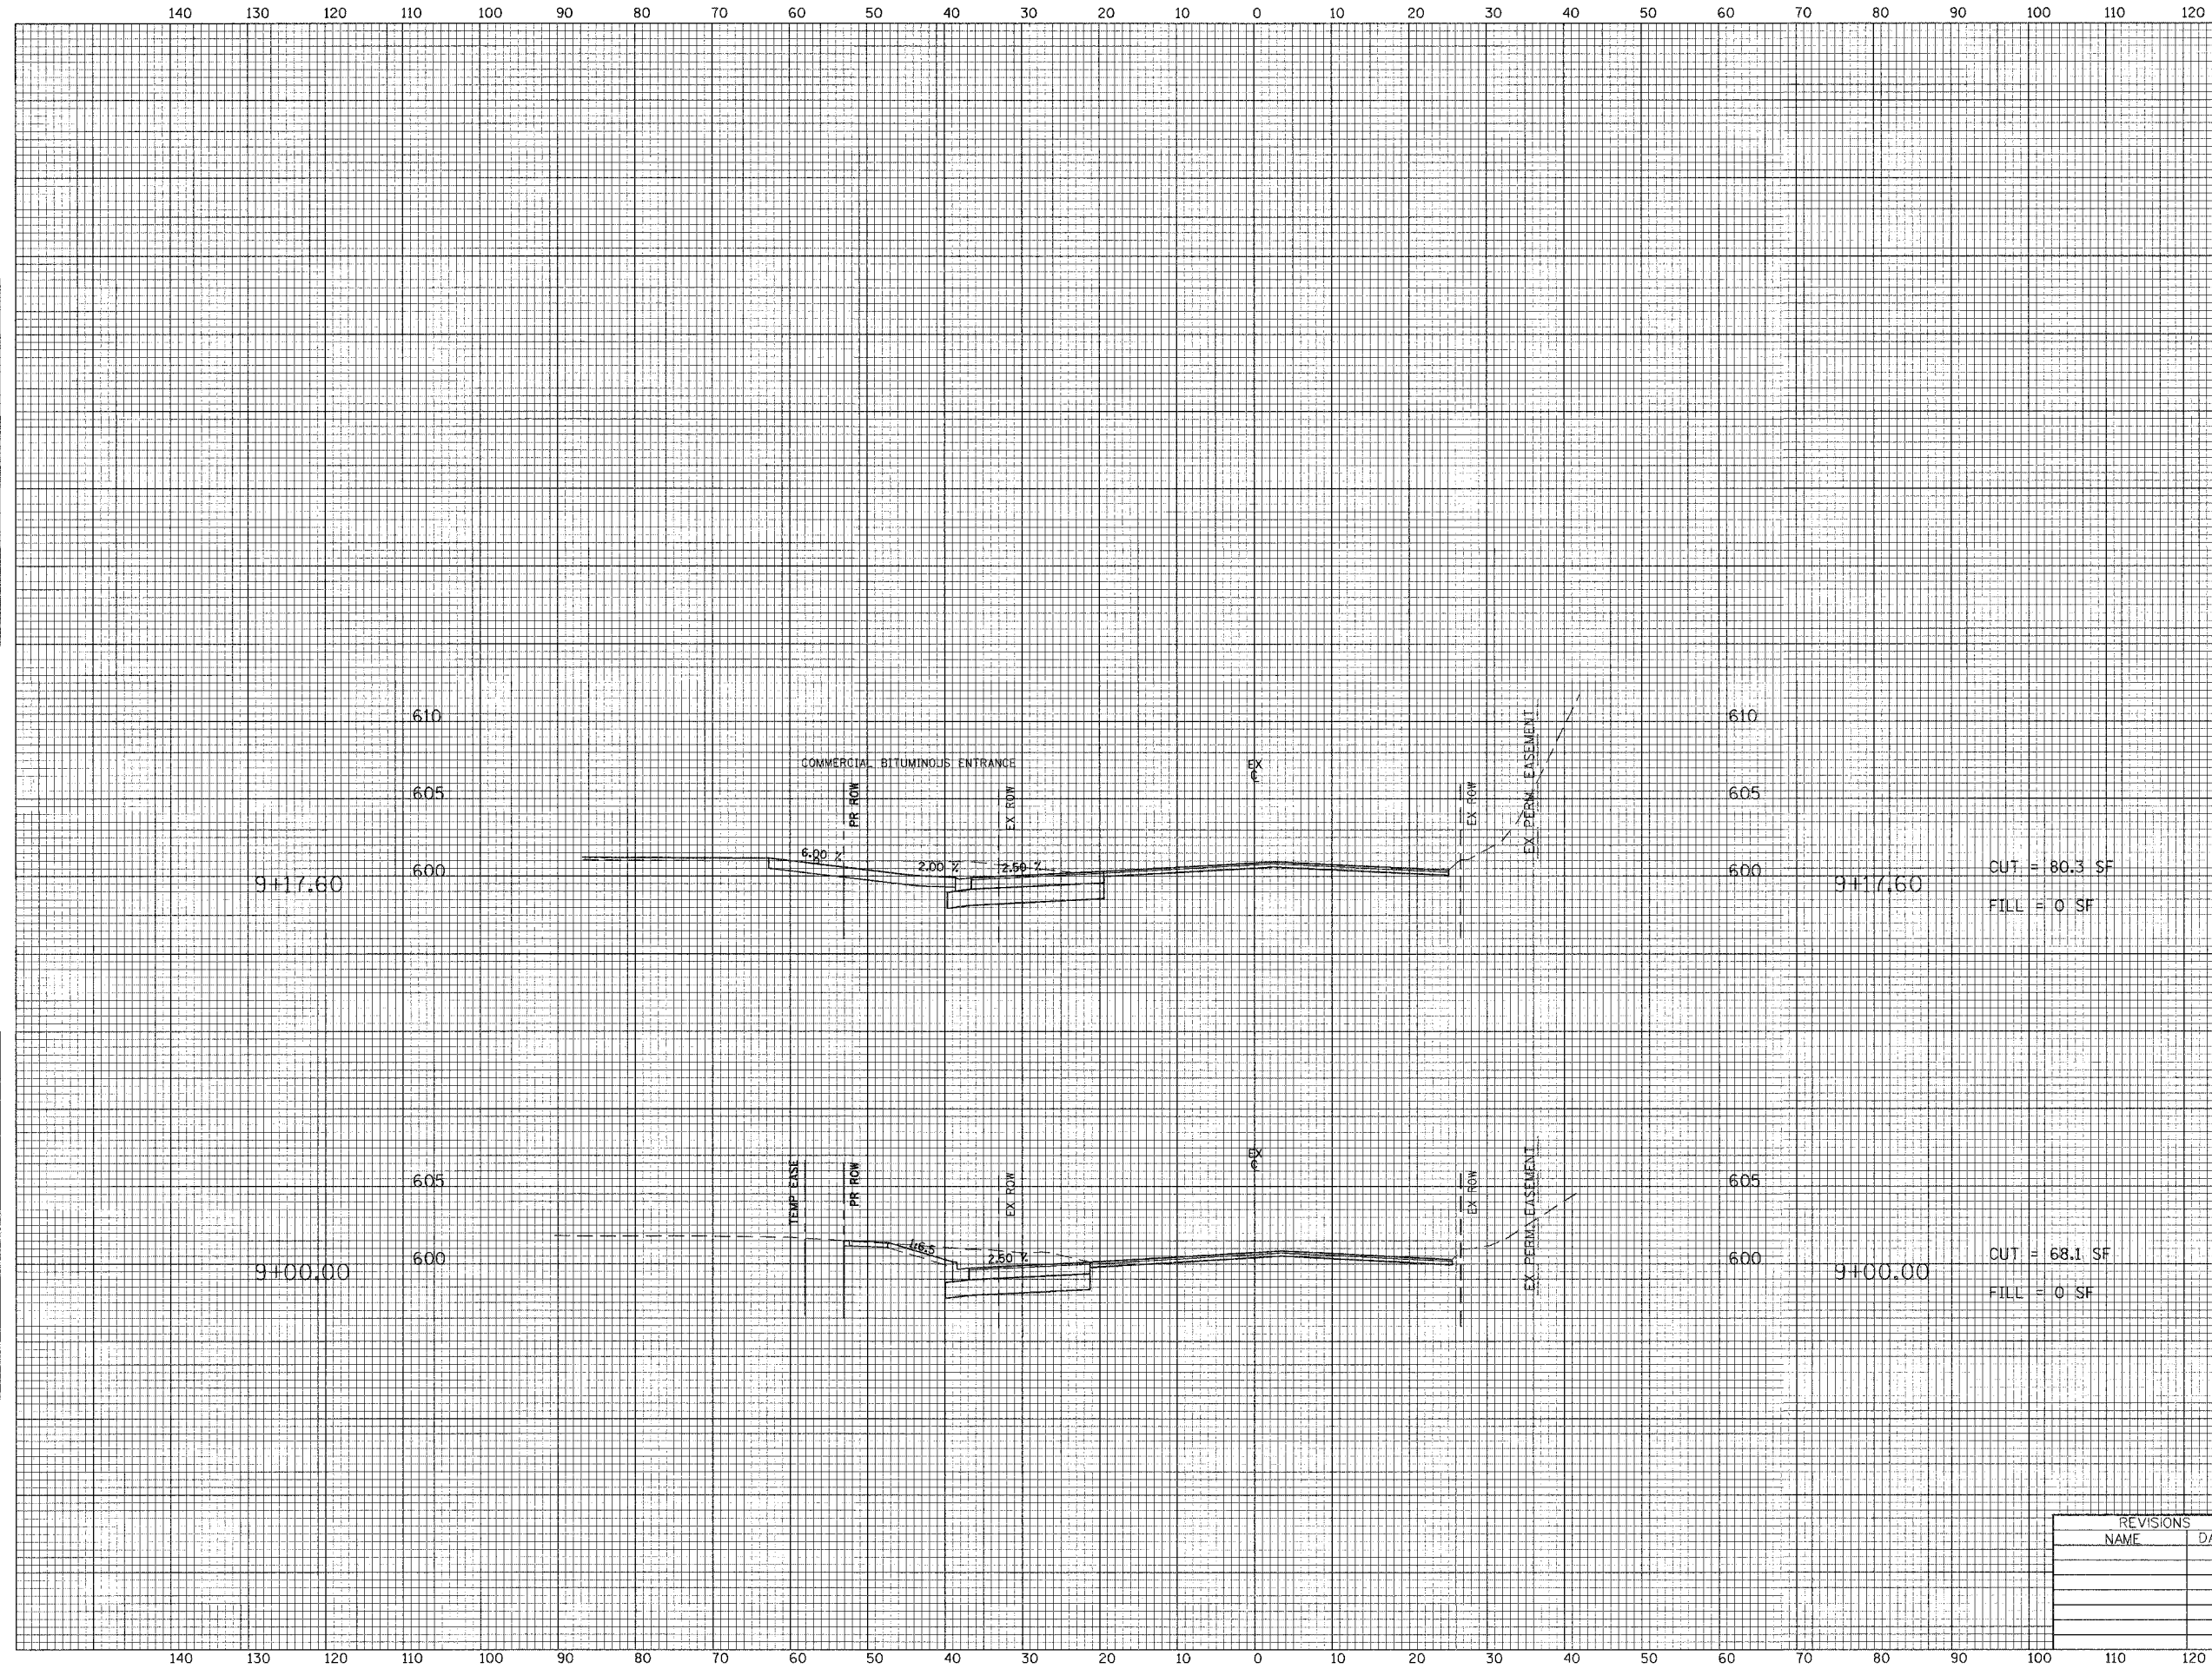

9+17.60

9+17.60

CUT = 80.3 SF
FILL = 0 SF

9+00.00

9+00.00

CUT = 68.1 SF
FILL = 0 SF

REVISIONS	
NAME	DATE

ILLINOIS DEPARTMENT OF TRANSPORTATION
CITY OF EVANSTON

CROSS SECTIONS
GREEN BAY ROAD

HORIZ. 10 0 10
VERT. 5 0 5
SCALE IN FEET

DATE 9/03/04
DRAWN BY EDM
CHECKED BY PAS