


FAU RTE	SECTION	COUNTY	TOTAL SHEETS	SHEET NO
2744	00-00218-00-FP	COOK	108	107
STA 9+47.66 TO STA 10+45.73		FED. ROAD DIST. NO. 1 ILLINOIS FED. AID PROJECT		

**CONTRACT NO. 83773**

FINAL SURVEY  
DATE: \_\_\_\_\_  
BY: \_\_\_\_\_  
NO. \_\_\_\_\_

ORIGINAL SURVEY  
DATE: \_\_\_\_\_  
BY: \_\_\_\_\_  
NO. \_\_\_\_\_

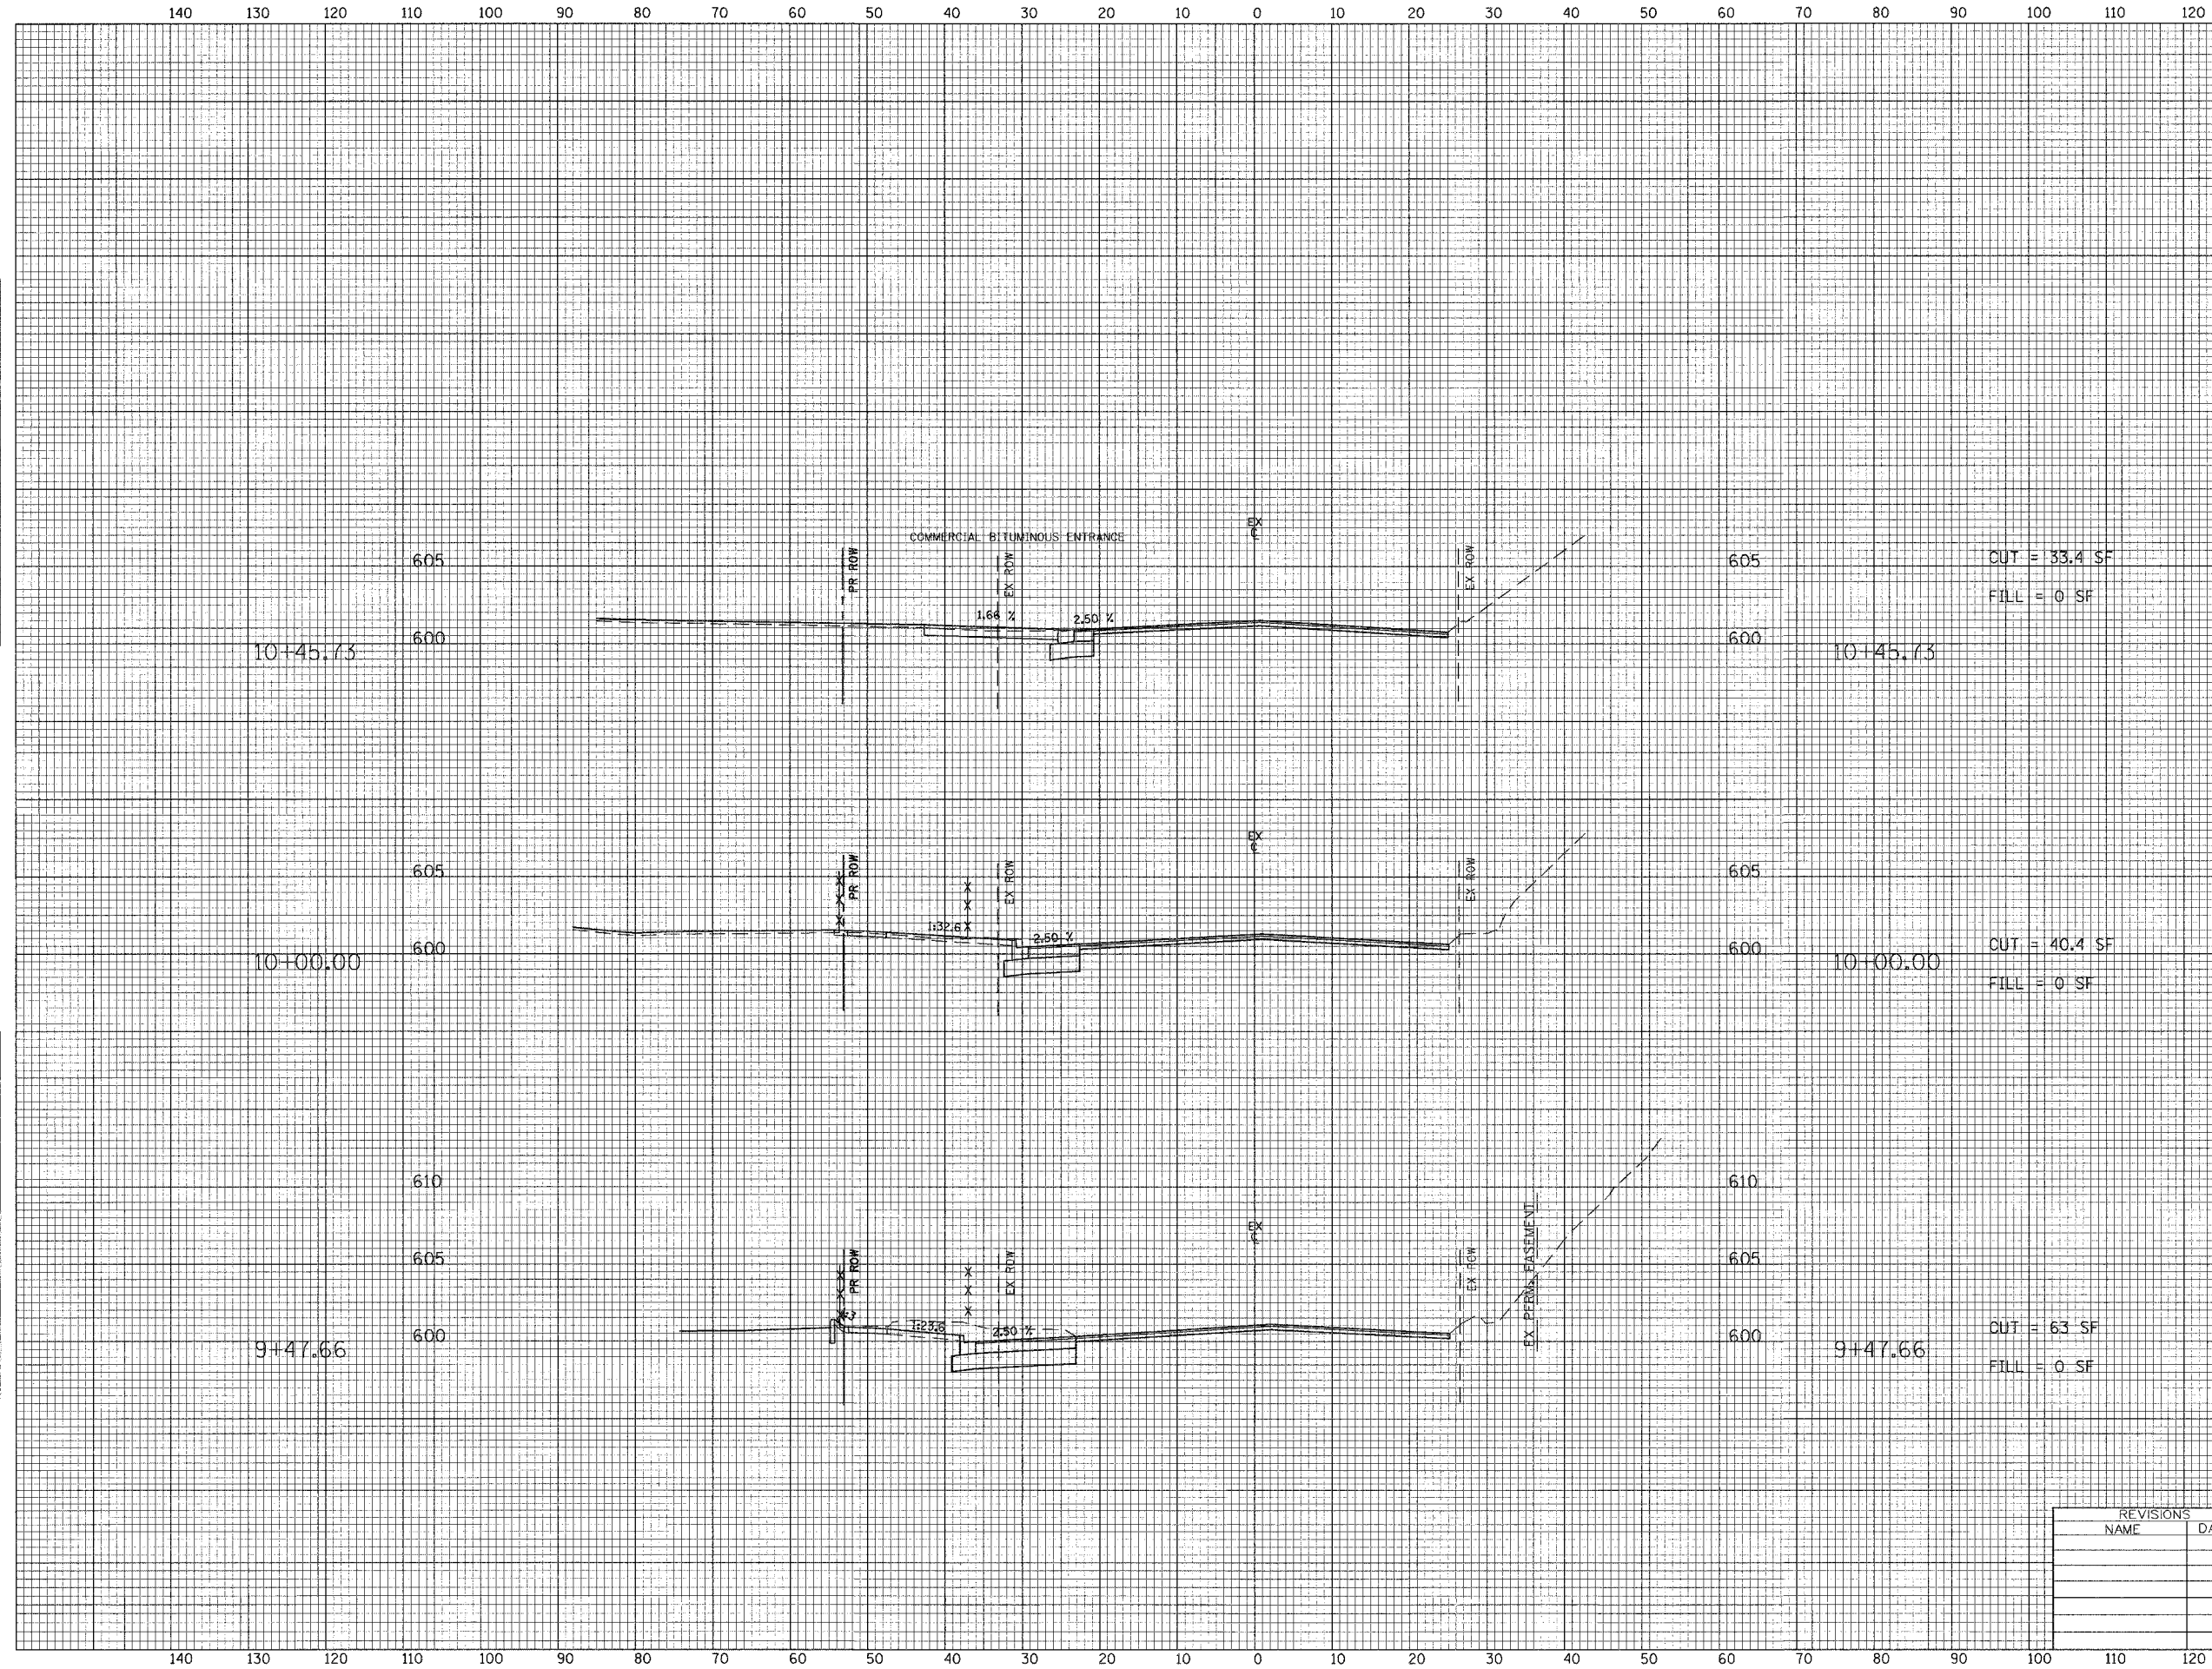

CUT = 33.4 SF  
FILL = 0 SF

CUT = 40.4 SF  
FILL = 0 SF

CUT = 63 SF  
FILL = 0 SF

REVISIONS	
NAME	DATE

ILLINOIS DEPARTMENT OF TRANSPORTATION  
CITY OF EVANSTON

**CROSS SECTIONS**  
GREEN BAY ROAD

HORIZ. 1" = 10'  
VERT. 1" = 5'

SCALE IN FEET

DATE 9/03/04  
DRAWN BY EDM  
CHECKED BY PAS