


140 130 120 110 100 90 80 70 60 50 40 30 20 10 0 10 20 30 40 50 60 70 80 90 100 110 120

FAU RTE	SECTION	COUNTY	TOTAL SHEETS	SHEET NO
2744	00-00218-00-FP	COOK	108	108
STA	10+52.84	TO STA	-	
FED. ROAD DIST. NO. 1 ILLINOIS FED. AID PROJECT				

**CONTRACT NO. 83773**

FINAL SURVEY  
DATE: \_\_\_\_\_  
DRAWN BY: \_\_\_\_\_  
CHECKED BY: \_\_\_\_\_  
NO. \_\_\_\_\_

ORIGINAL SURVEY  
DATE: \_\_\_\_\_  
DRAWN BY: \_\_\_\_\_  
CHECKED BY: \_\_\_\_\_  
NO. \_\_\_\_\_

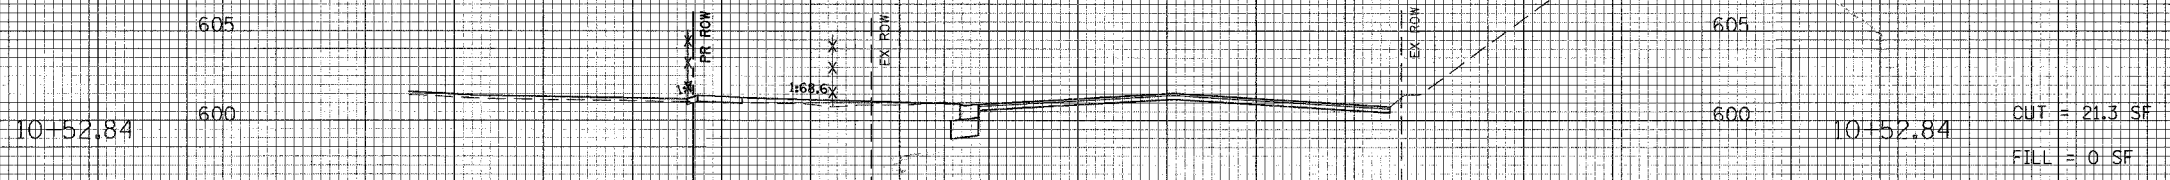

REVISIONS	
NAME	DATE

ILLINOIS DEPARTMENT OF TRANSPORTATION  
CITY OF EVANSTON

**CROSS SECTIONS**  
GREEN BAY ROAD

HORIZ. 10' 0' 10'  
VERT. 5' 0' 5'

SCALE IN FEET

DATE 9/03/04  
DRAWN BY EDM  
CHECKED BY PAS

140 130 120 110 100 90 80 70 60 50 40 30 20 10 0 10 20 30 40 50 60 70 80 90 100 110 120