
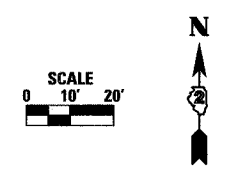


F.A.P. RTE.	SECTION	COUNTY	TOTAL SHEETS	SHEET NO.
309	TVBR-1&THBR	WHITESIDE	146	29
STA.		TO STA.		
FED. ROAD DIST. NO.	ILLINOIS	FED. AID PROJECT		
CONTRACT #84883				

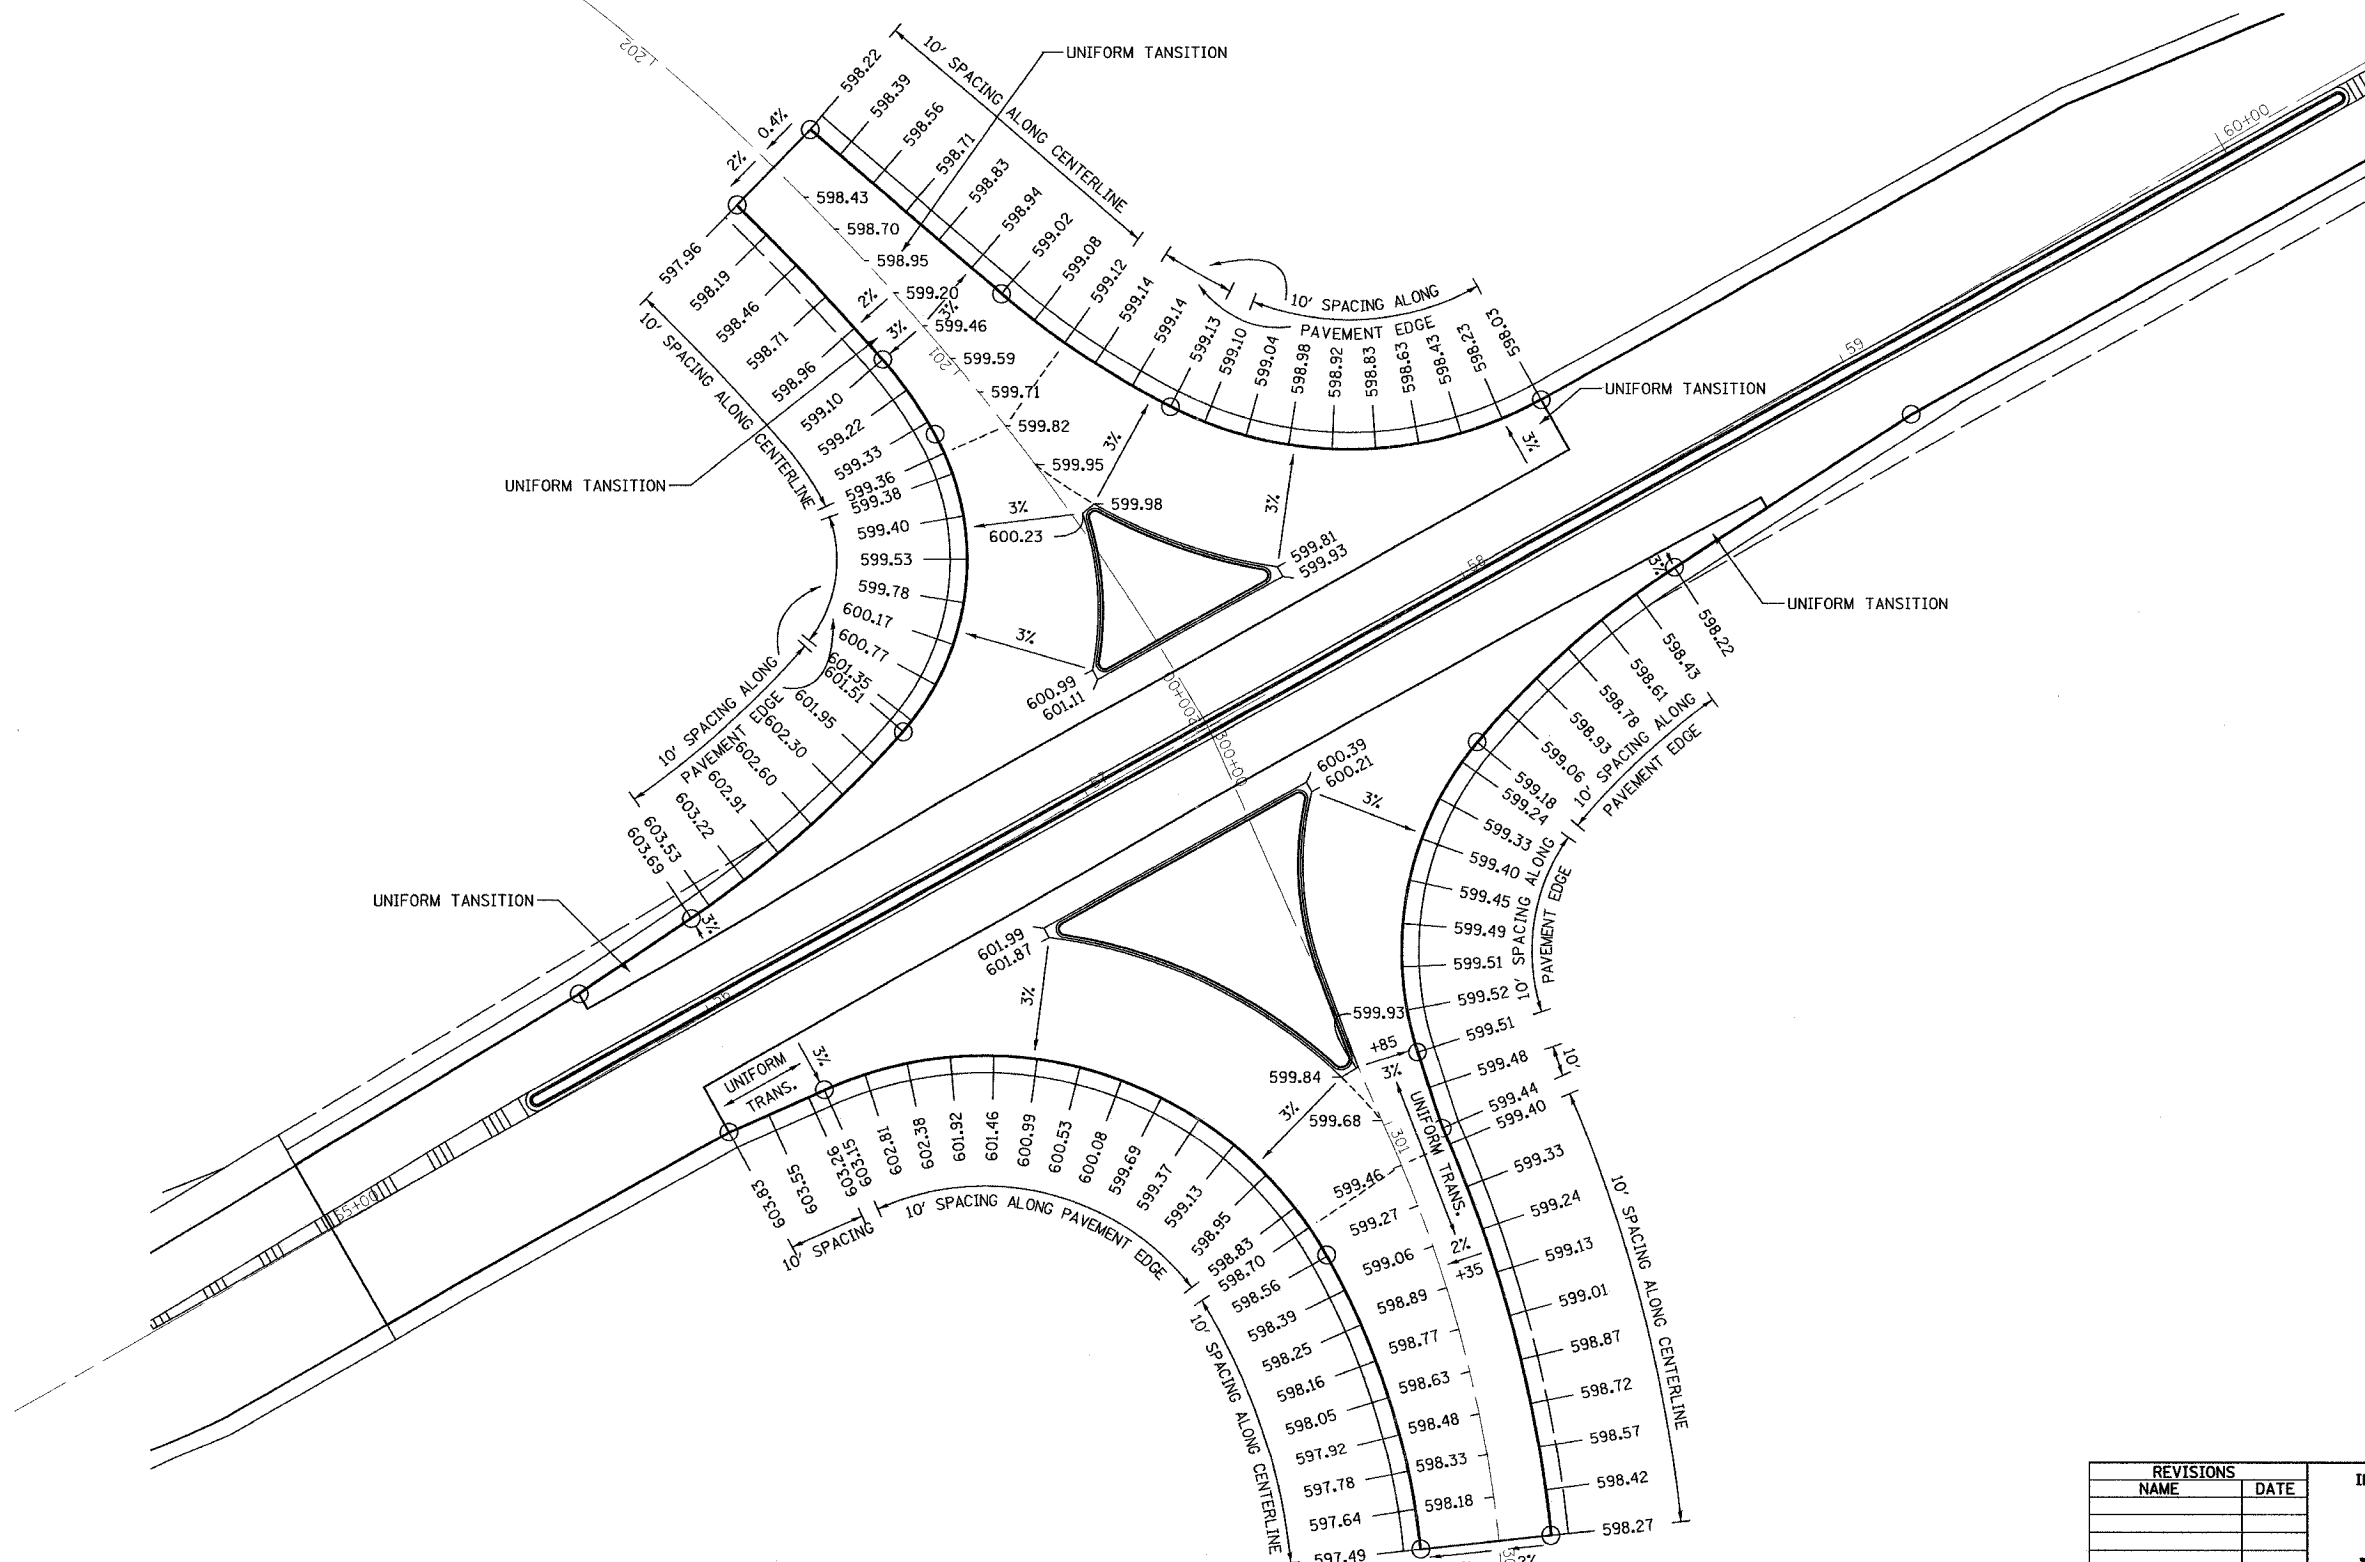

REVISIONS	
NAME	DATE

ILLINOIS DEPARTMENT OF TRANSPORTATION

**INTERSECTION ELEVATIONS**

SCALE: VERT.     DRAWN BY SWEET  
 HORIZ.            CHECKED BY ZELINSKAS  
 DATE 08/25/2005