
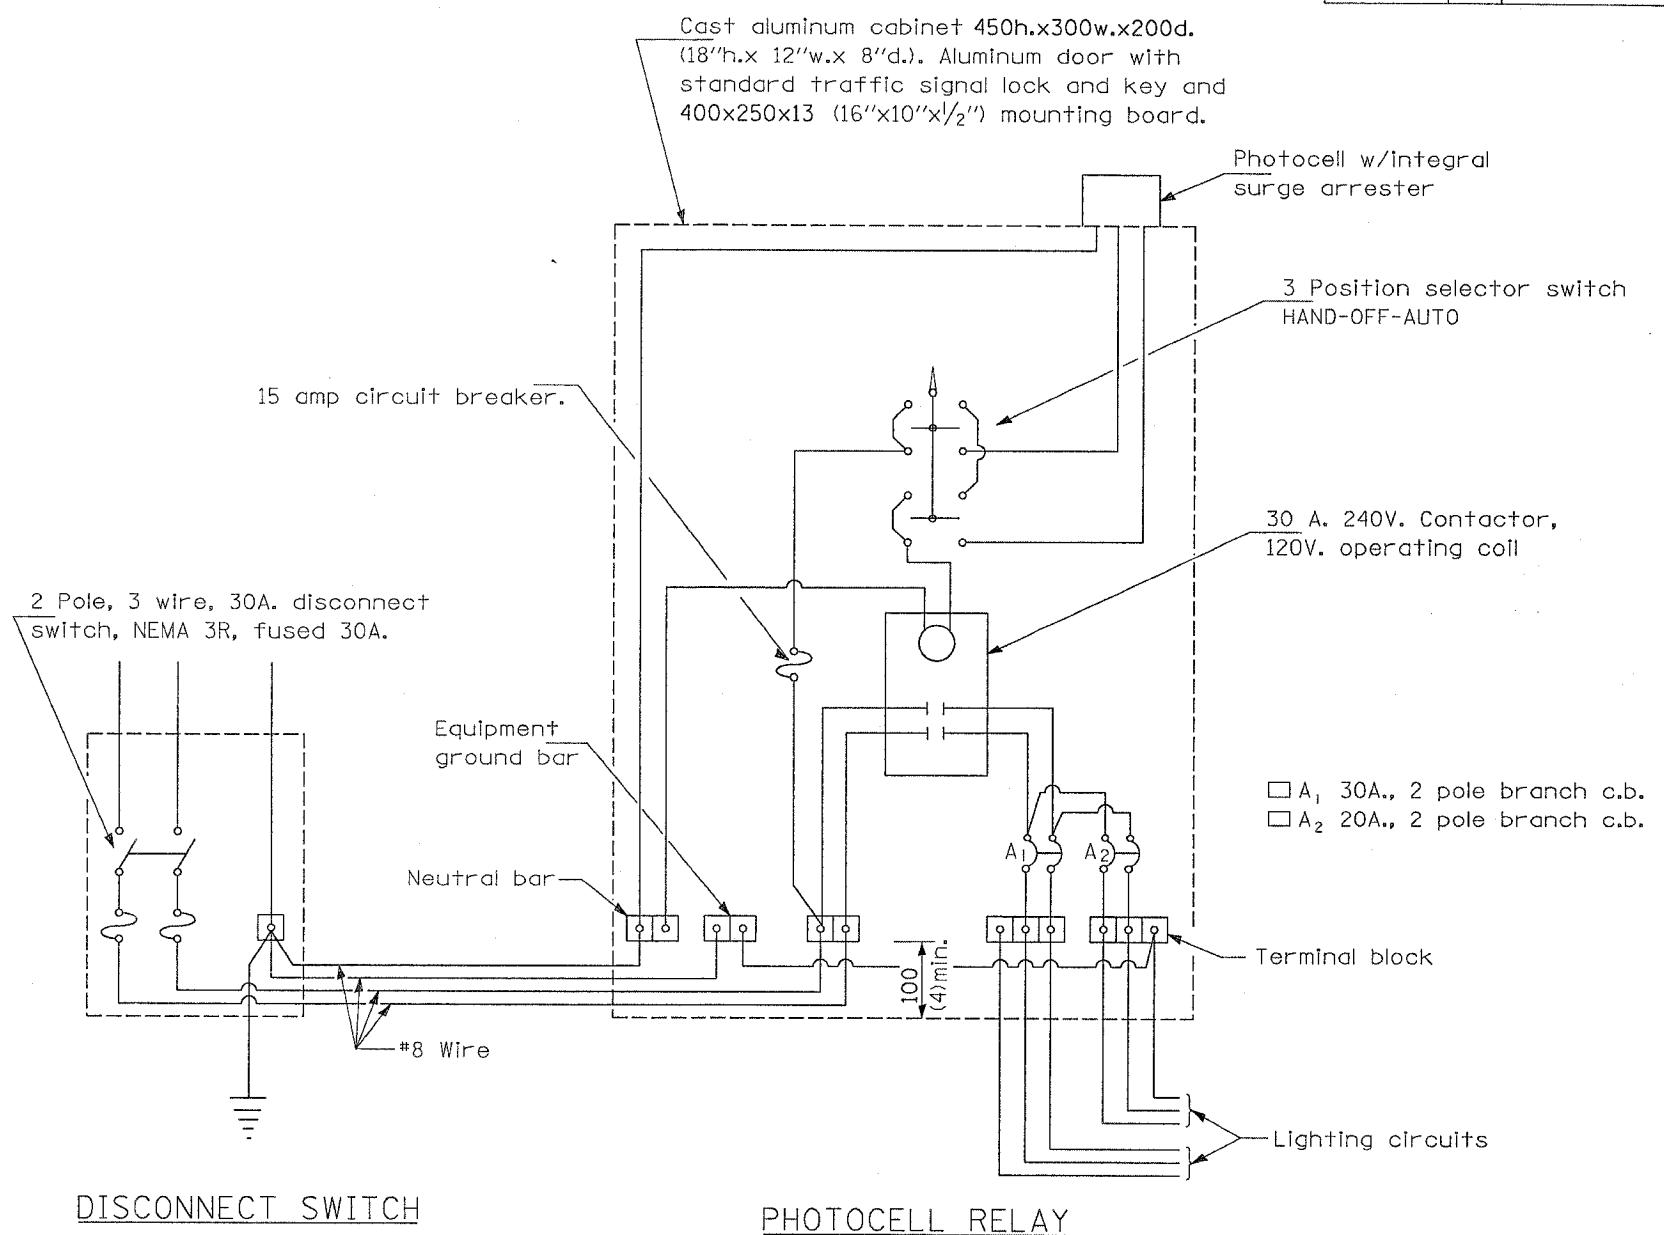


F.A.P. RITE.	SECTION	COUNTY	TOTAL SHEETS	SHEET NO.
309	THBR-1 & 7VBR	WHITESIDE	146	34
STA.		TO STA.		
FED. ROAD DIST. NO.	ILLINOIS	FED. AID PROJECT		

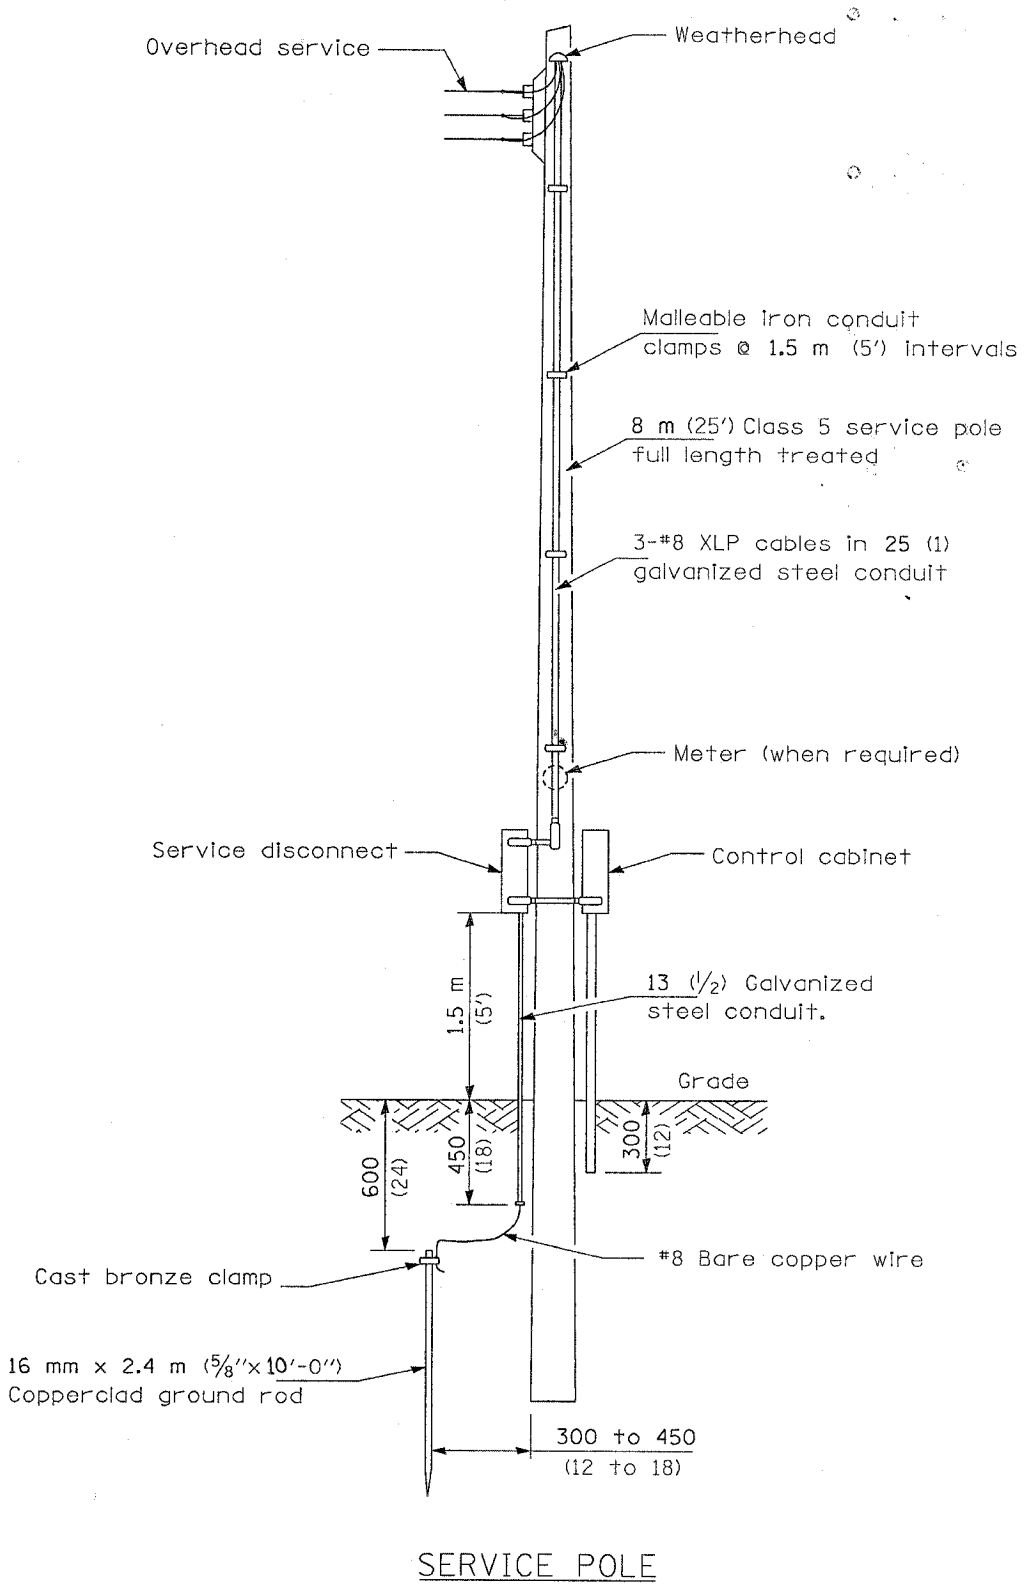

**GENERAL NOTES**

All equipment shall be U.L. Listed.  
 All dimensions are in millimeters unless otherwise shown.

Illinois Department of Transportation	
PASSED	January 1, 1997
ENGINEER OF POLICY AND PROCEDURES	
APPROVED	January 1, 1997
ENGINEER OF DESIGN AND ENVIRONMENT	

DATE	REVISIONS	CONTROL INSTALLATION SERVICE POLE MOUNTED
		LGT003.M32