


F.A.P. RTE.	SECTION	COUNTY	TOTAL SHEETS	SHEET NO.
309	7HBR-1&7VBR	WHITESIDE	146	129
STA.		TO STA.		
FED. ROAD DIST. NO.		ILLINOIS FED. AID PROJECT		

BY _____ DATE _____
SURVEYED _____
NOTE BOOK _____
AREAS CHECKED _____

BY _____ DATE _____
SURVEYED _____
NOTE BOOK _____
AREAS CHECKED _____

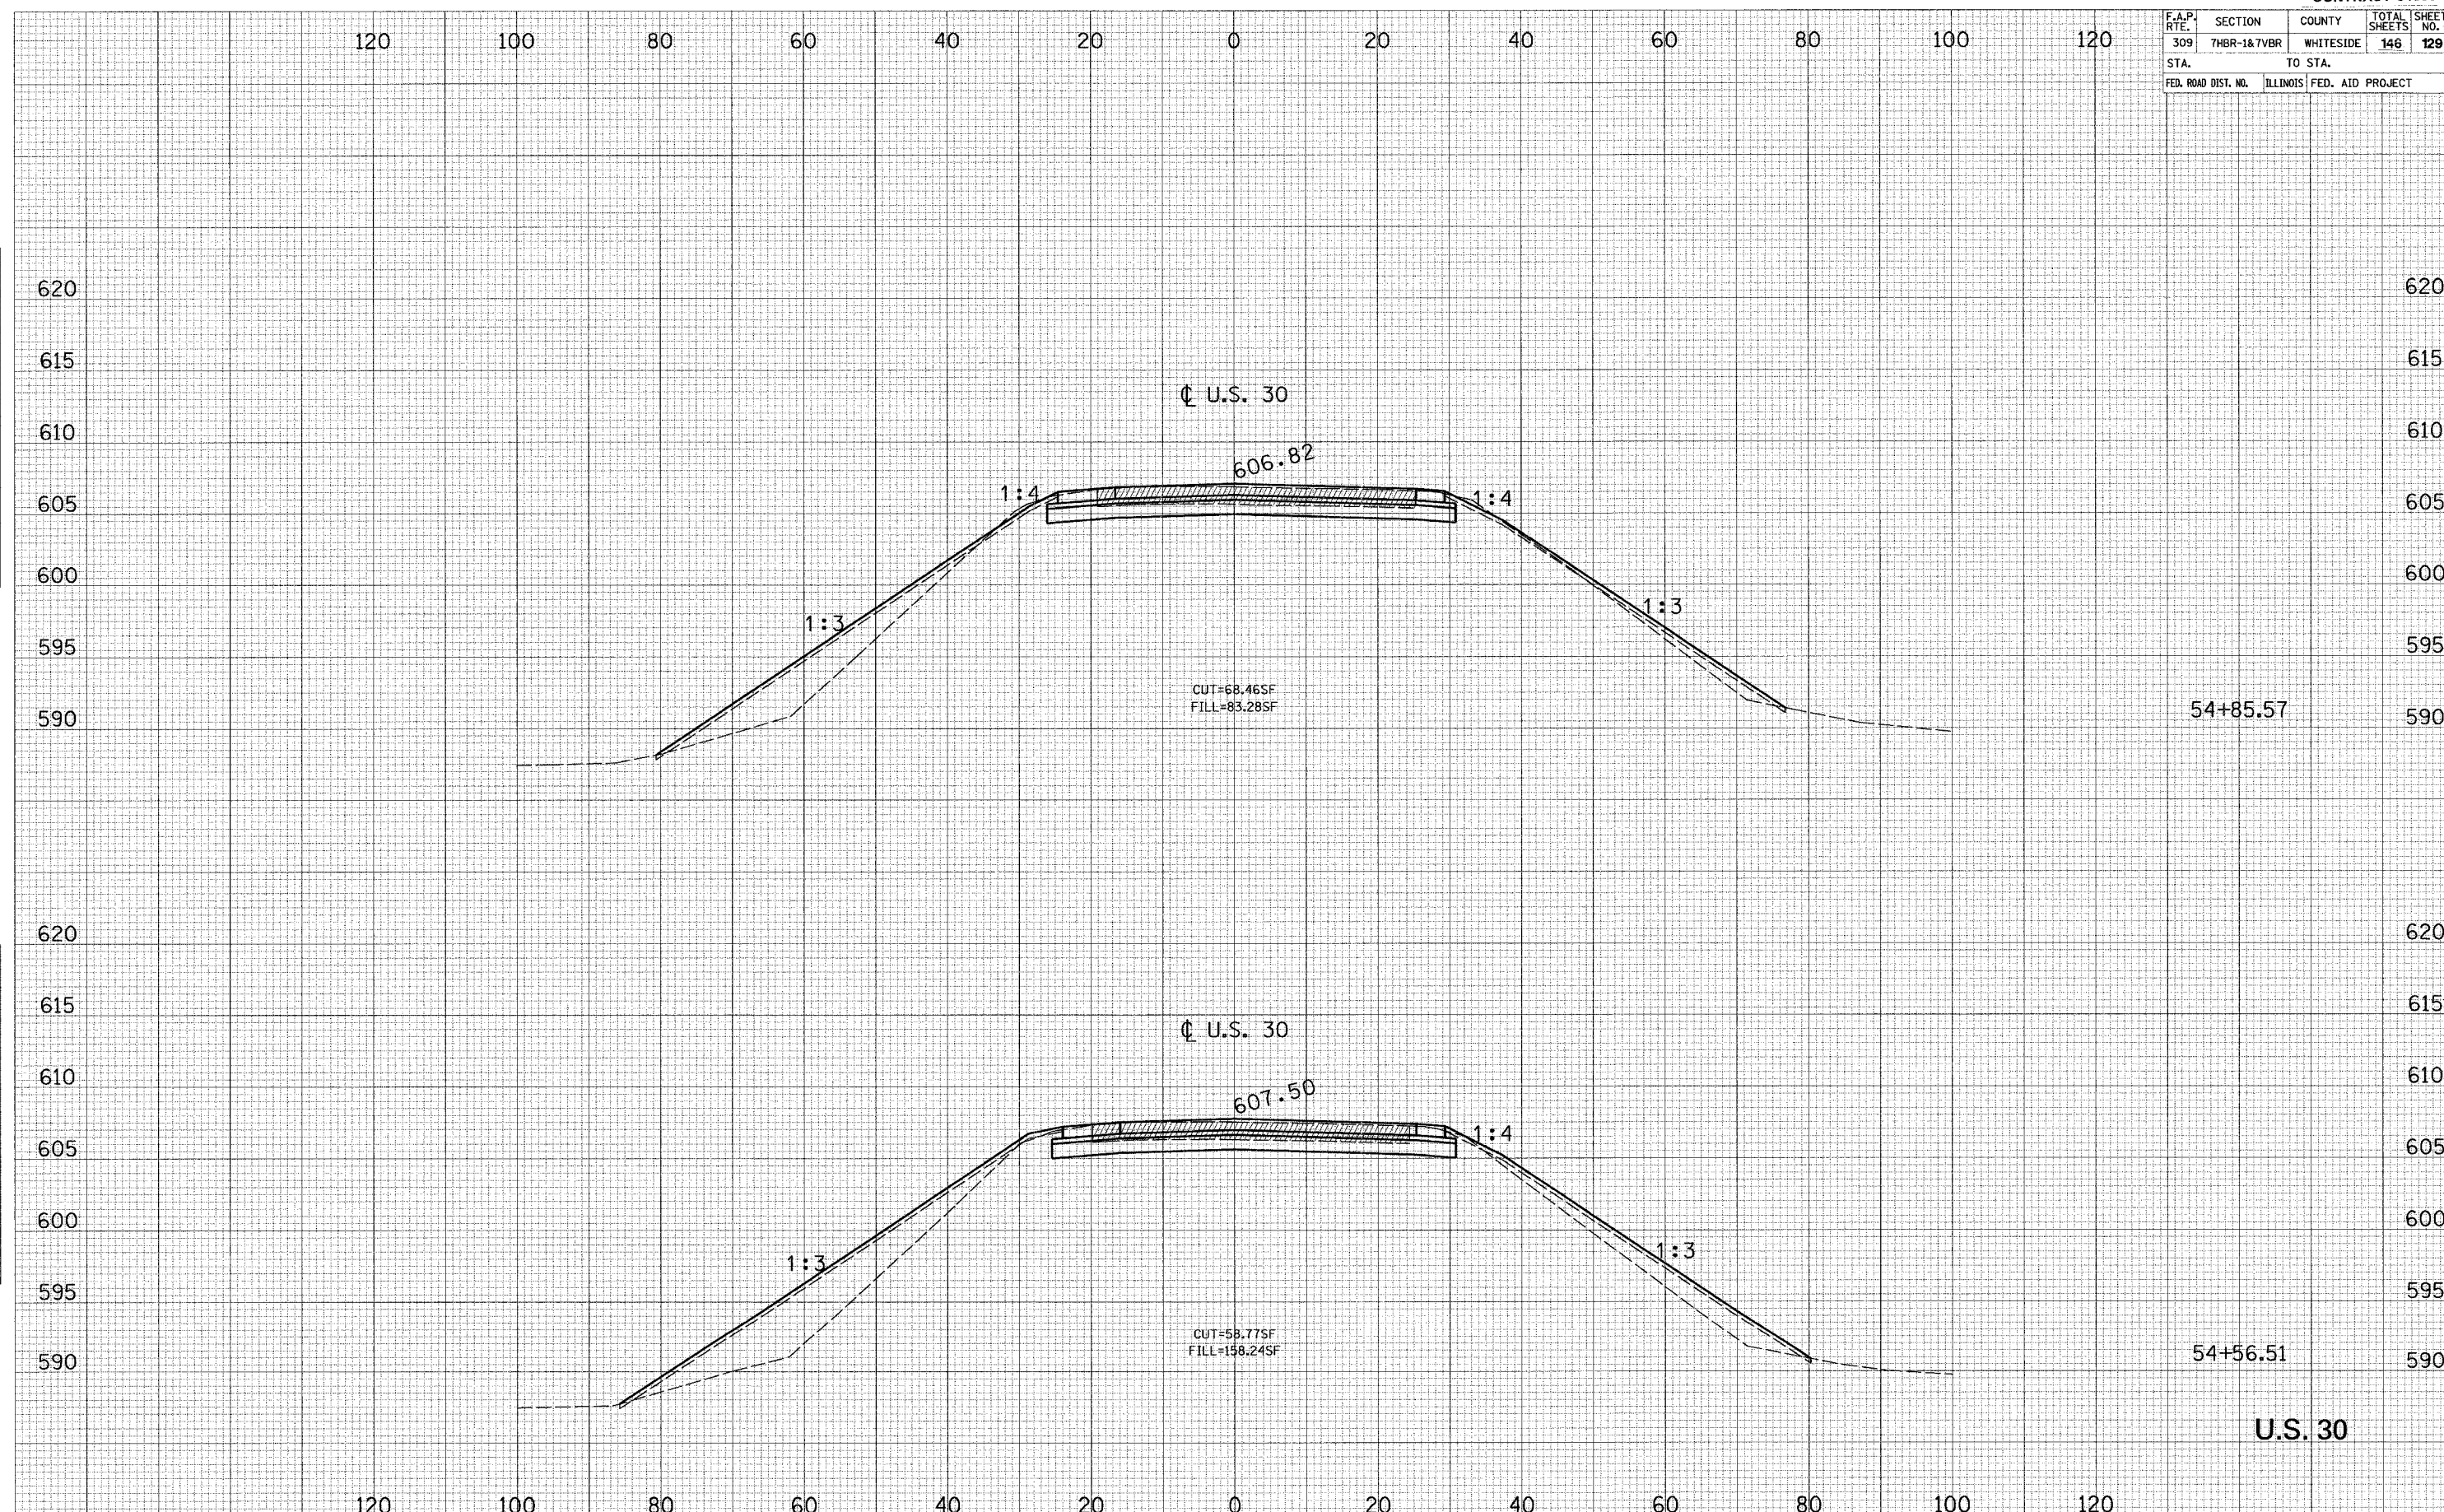

U.S. 30