


F.A.P. RTE.	SECTION	COUNTY	TOTAL SHEETS	SHEET NO.
309	7HR-1&7VBR	WHITESIDE	146	140
STA.		TO STA.		
FED. ROAD DIST. NO.		ILLINOIS FED. AID PROJECT		

DATE _____
BY _____
SURVEYED _____
NOTE BOOK _____
TEMPLATE _____
AREAS CHECKED _____

DATE _____
BY _____
SURVEYED _____
NOTE BOOK _____
TEMPLATE _____
AREAS CHECKED _____

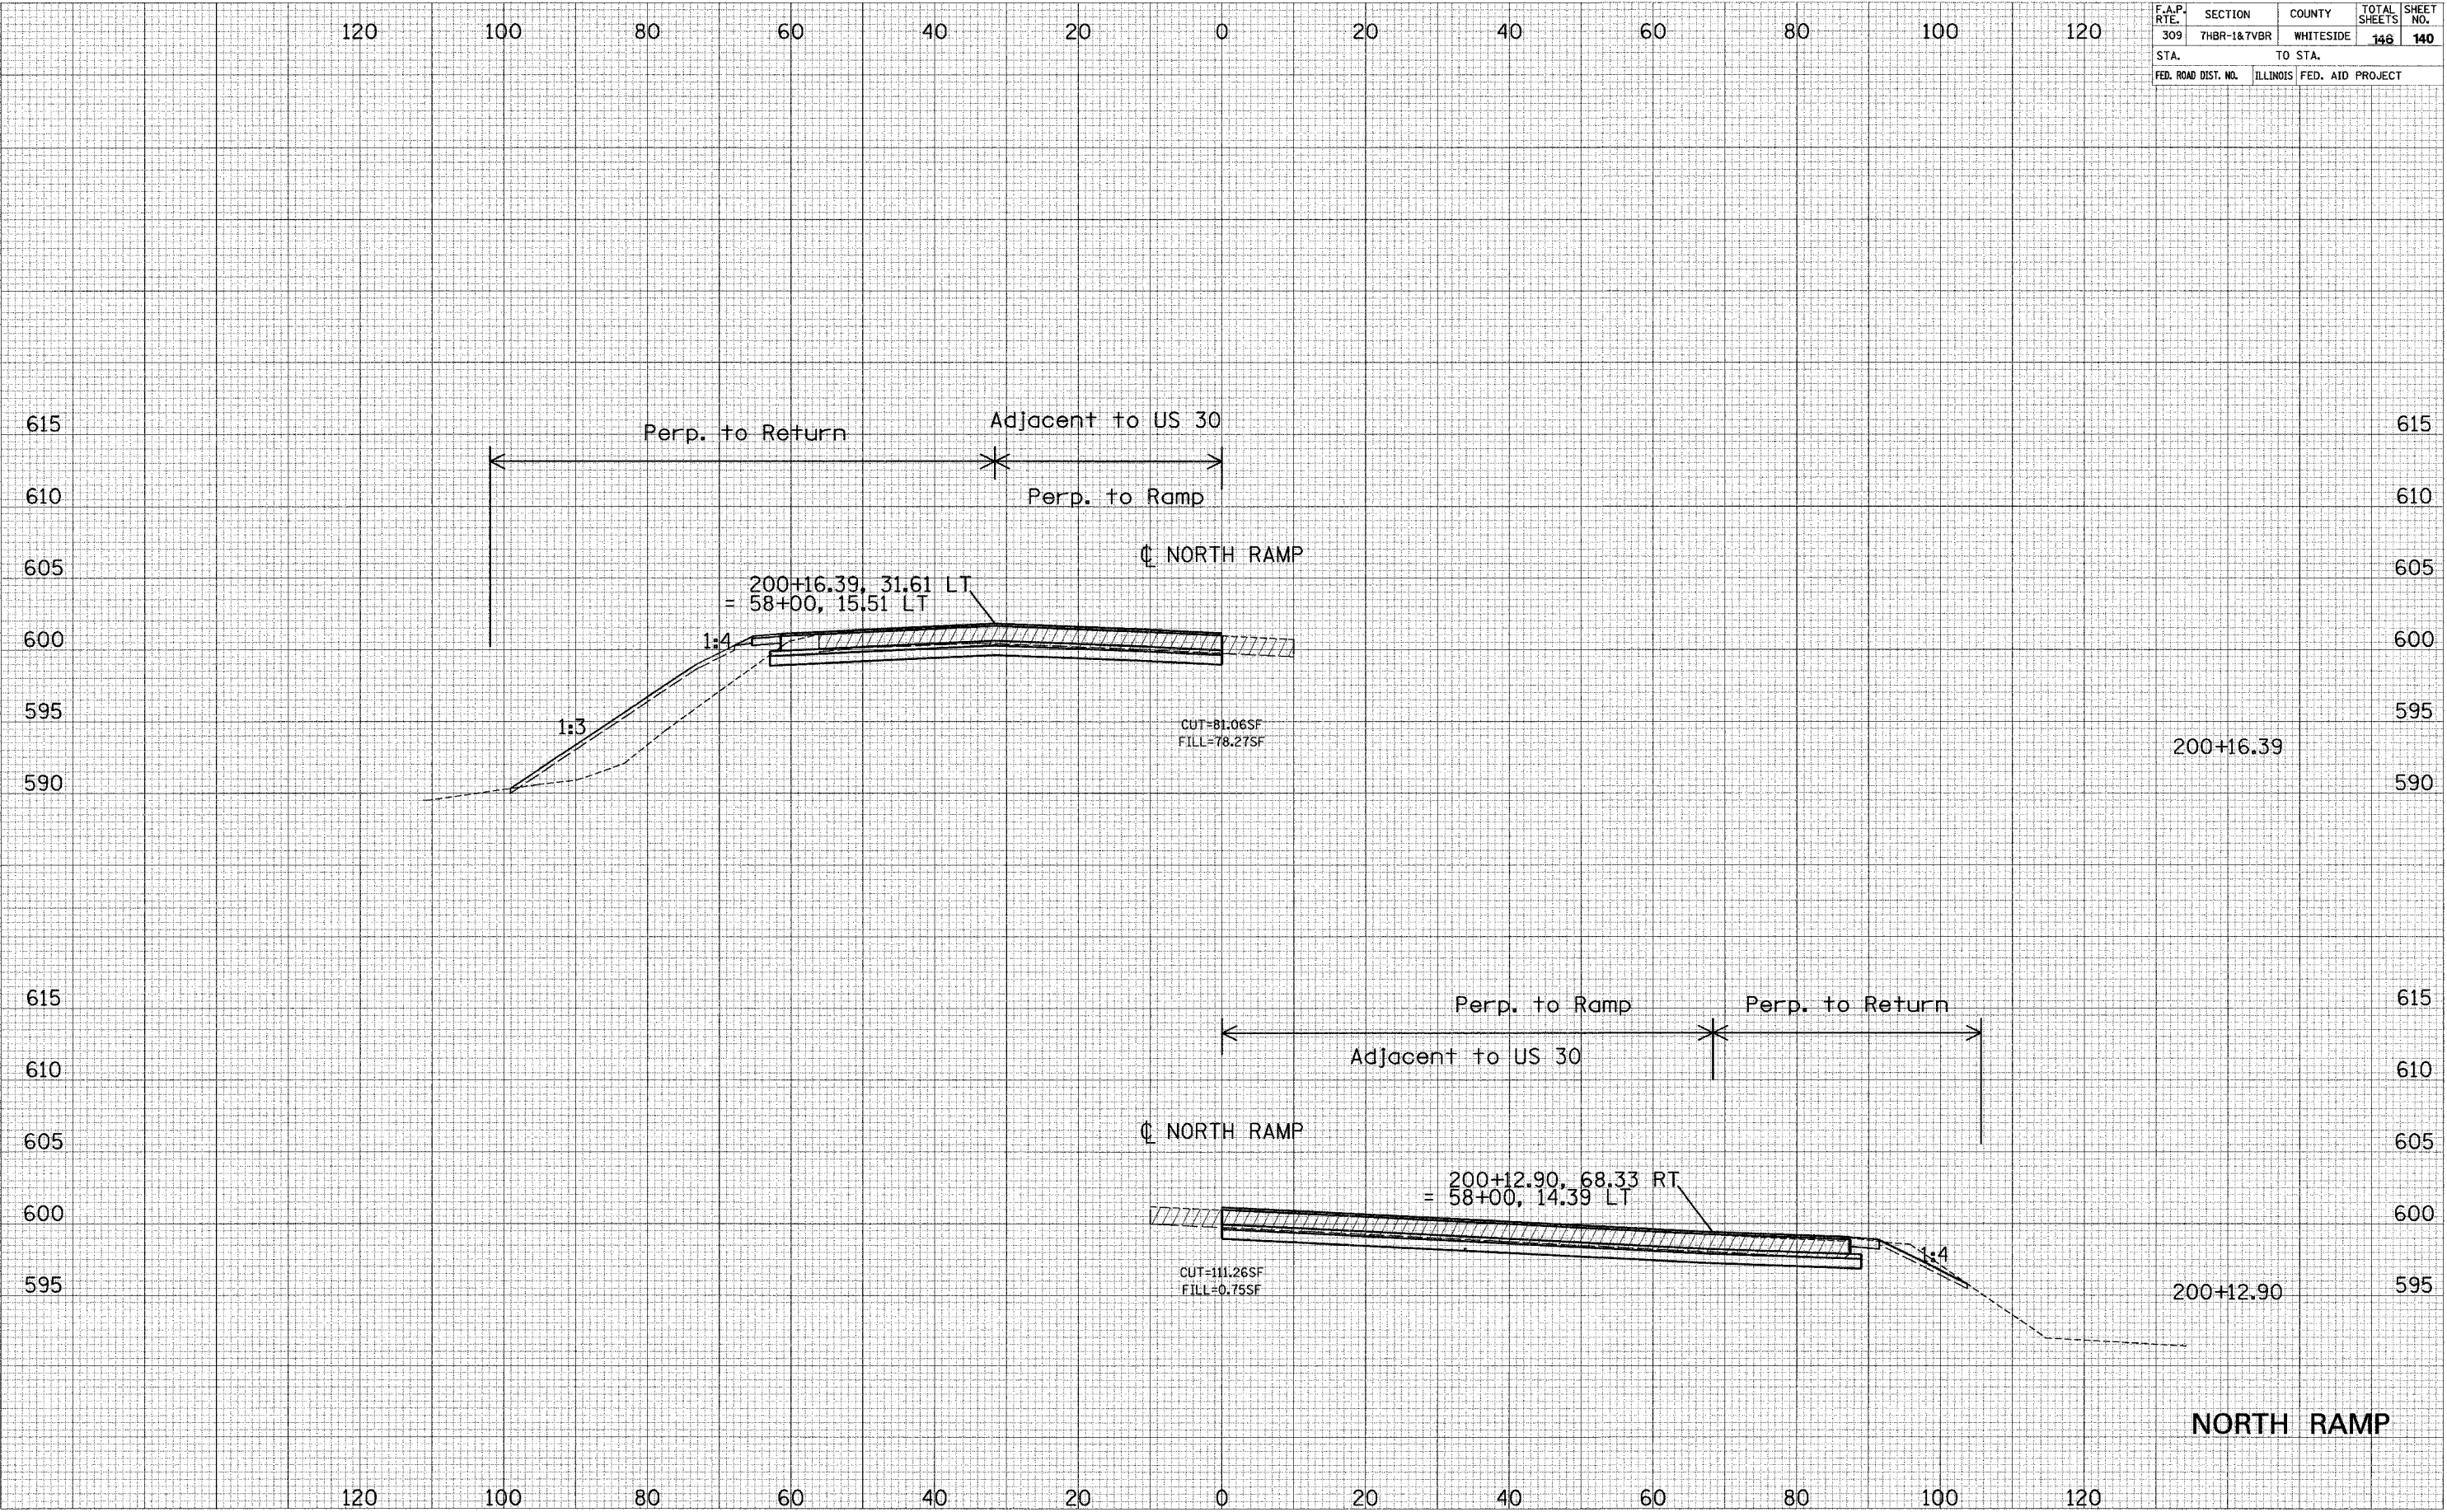

200+16.39

200+12.90

NORTH RAMP