
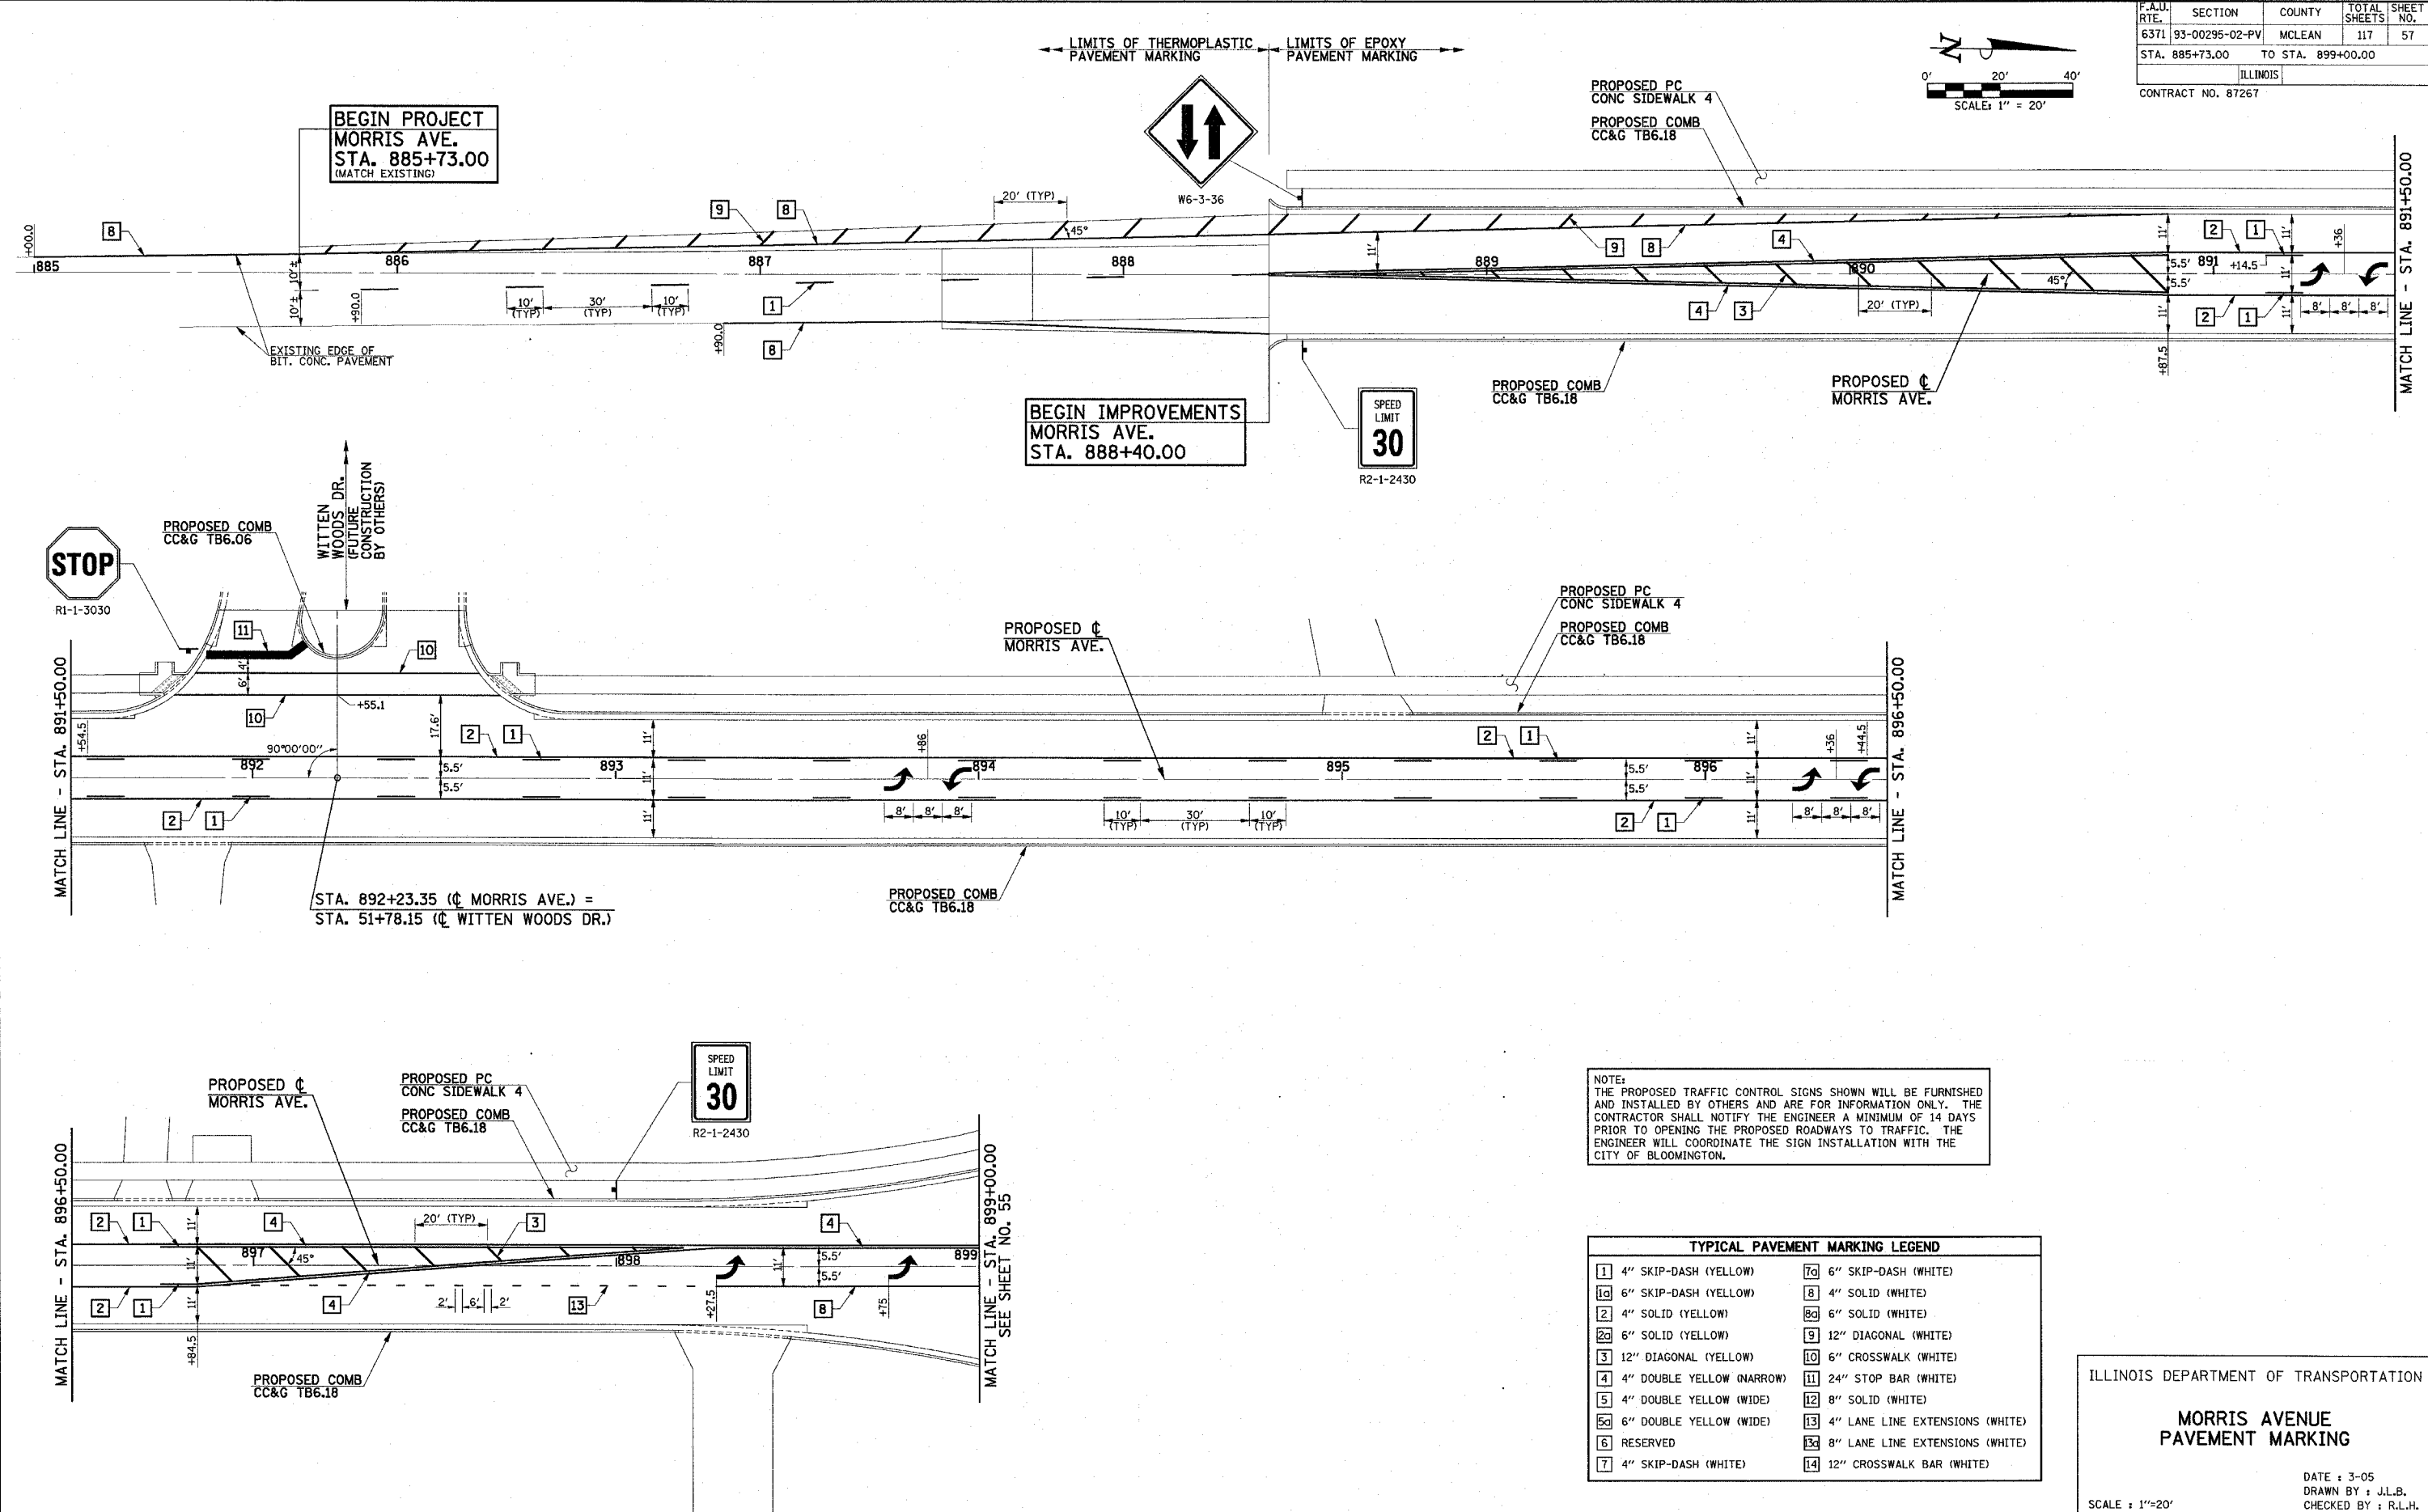


F.A.U. RTE.	SECTION	COUNTY	TOTAL SHEETS	SHEET NO.
6371	93-00295-02-PV	MCLEAN	117	57
STA. 885+73.00		TO STA. 899+00.00		
ILLINOIS				
CONTRACT NO. 87267				

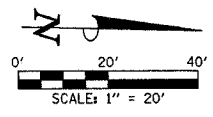

NOTE:
 THE PROPOSED TRAFFIC CONTROL SIGNS SHOWN WILL BE FURNISHED AND INSTALLED BY OTHERS AND ARE FOR INFORMATION ONLY. THE CONTRACTOR SHALL NOTIFY THE ENGINEER A MINIMUM OF 14 DAYS PRIOR TO OPENING THE PROPOSED ROADWAYS TO TRAFFIC. THE ENGINEER WILL COORDINATE THE SIGN INSTALLATION WITH THE CITY OF BLOOMINGTON.

TYPICAL PAVEMENT MARKING LEGEND			
1	4" SKIP-DASH (YELLOW)	7a	6" SKIP-DASH (WHITE)
1a	6" SKIP-DASH (YELLOW)	8	4" SOLID (WHITE)
2	4" SOLID (YELLOW)	8a	6" SOLID (WHITE)
2a	6" SOLID (YELLOW)	9	12" DIAGONAL (WHITE)
3	12" DIAGONAL (YELLOW)	10	6" CROSSWALK (WHITE)
4	4" DOUBLE YELLOW (NARROW)	11	24" STOP BAR (WHITE)
5	4" DOUBLE YELLOW (WIDE)	12	8" SOLID (WHITE)
6	RESERVED	13	4" LANE LINE EXTENSIONS (WHITE)
7	4" SKIP-DASH (WHITE)	13a	8" LANE LINE EXTENSIONS (WHITE)
		14	12" CROSSWALK BAR (WHITE)

ILLINOIS DEPARTMENT OF TRANSPORTATION

**MORRIS AVENUE
 PAVEMENT MARKING**

DATE : 3-05
 DRAWN BY : J.L.B.
 CHECKED BY : R.L.H.

P:\B11091\GEOPAK\2FILES\PAVPMARKING4.DGN