


FINAL SURVEY	DATE
NO.	
REVISION	DATE
NO.	
APPROVED	DATE
NO.	

ORIGINAL SURVEY	DATE
NO.	
REVISION	DATE
NO.	
APPROVED	DATE
NO.	

F.A.U. RTE.	SECTION	COUNTY	TOTAL SHEETS	SHEET NO.
6371	93-00295-02-PV	MCLEAN	117	96
STA. 223+00.00		TO STA. 225+50.00		
ILLINOIS				
CONTRACT NO. 87267				

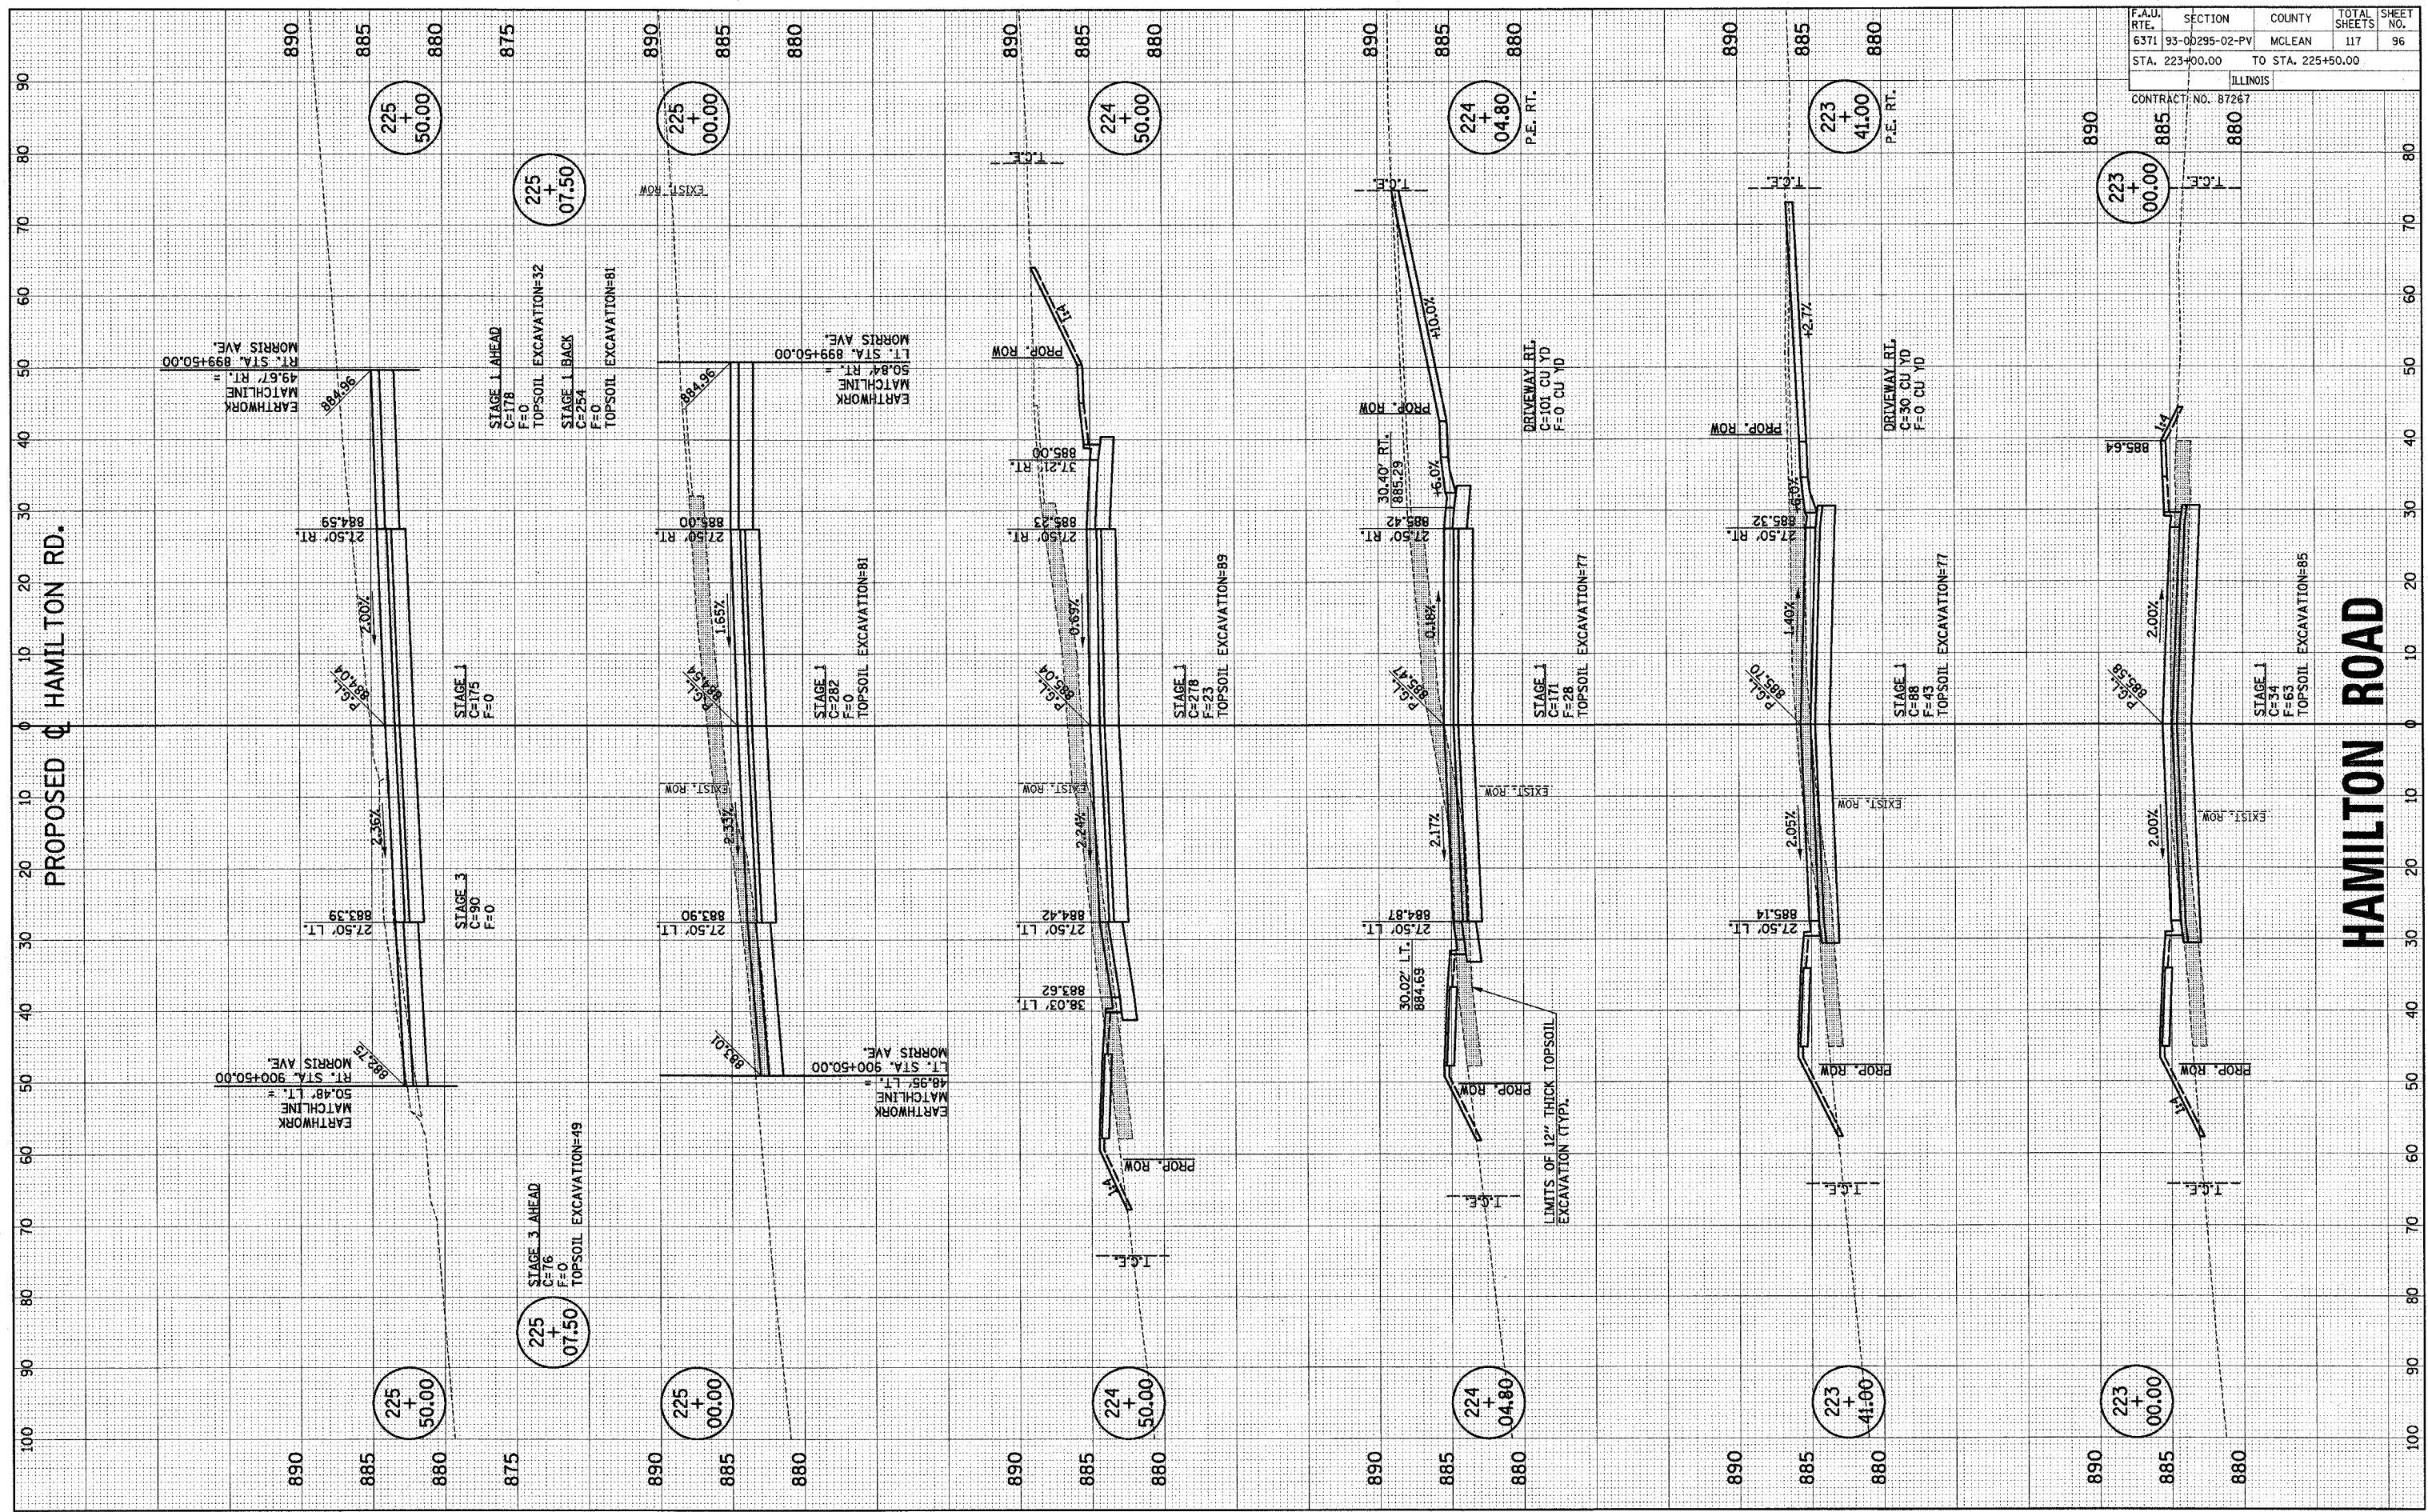

PROPOSED HAMILTON RD.

HAMILTON ROAD

P:\B11091\GEOPAK\2DFILES\HAMXSHT.DGN