


FINAL SURVEY	DATE
REVISIONS PLOTTED	BY
NOTE BOOK	
TEMPLATE	
AREAS	
AREAS OBTAINED	

ORIGINAL SURVEY	DATE
REVISIONS PLOTTED	BY
NOTE BOOK	
TEMPLATE	
AREAS	
AREAS OBTAINED	

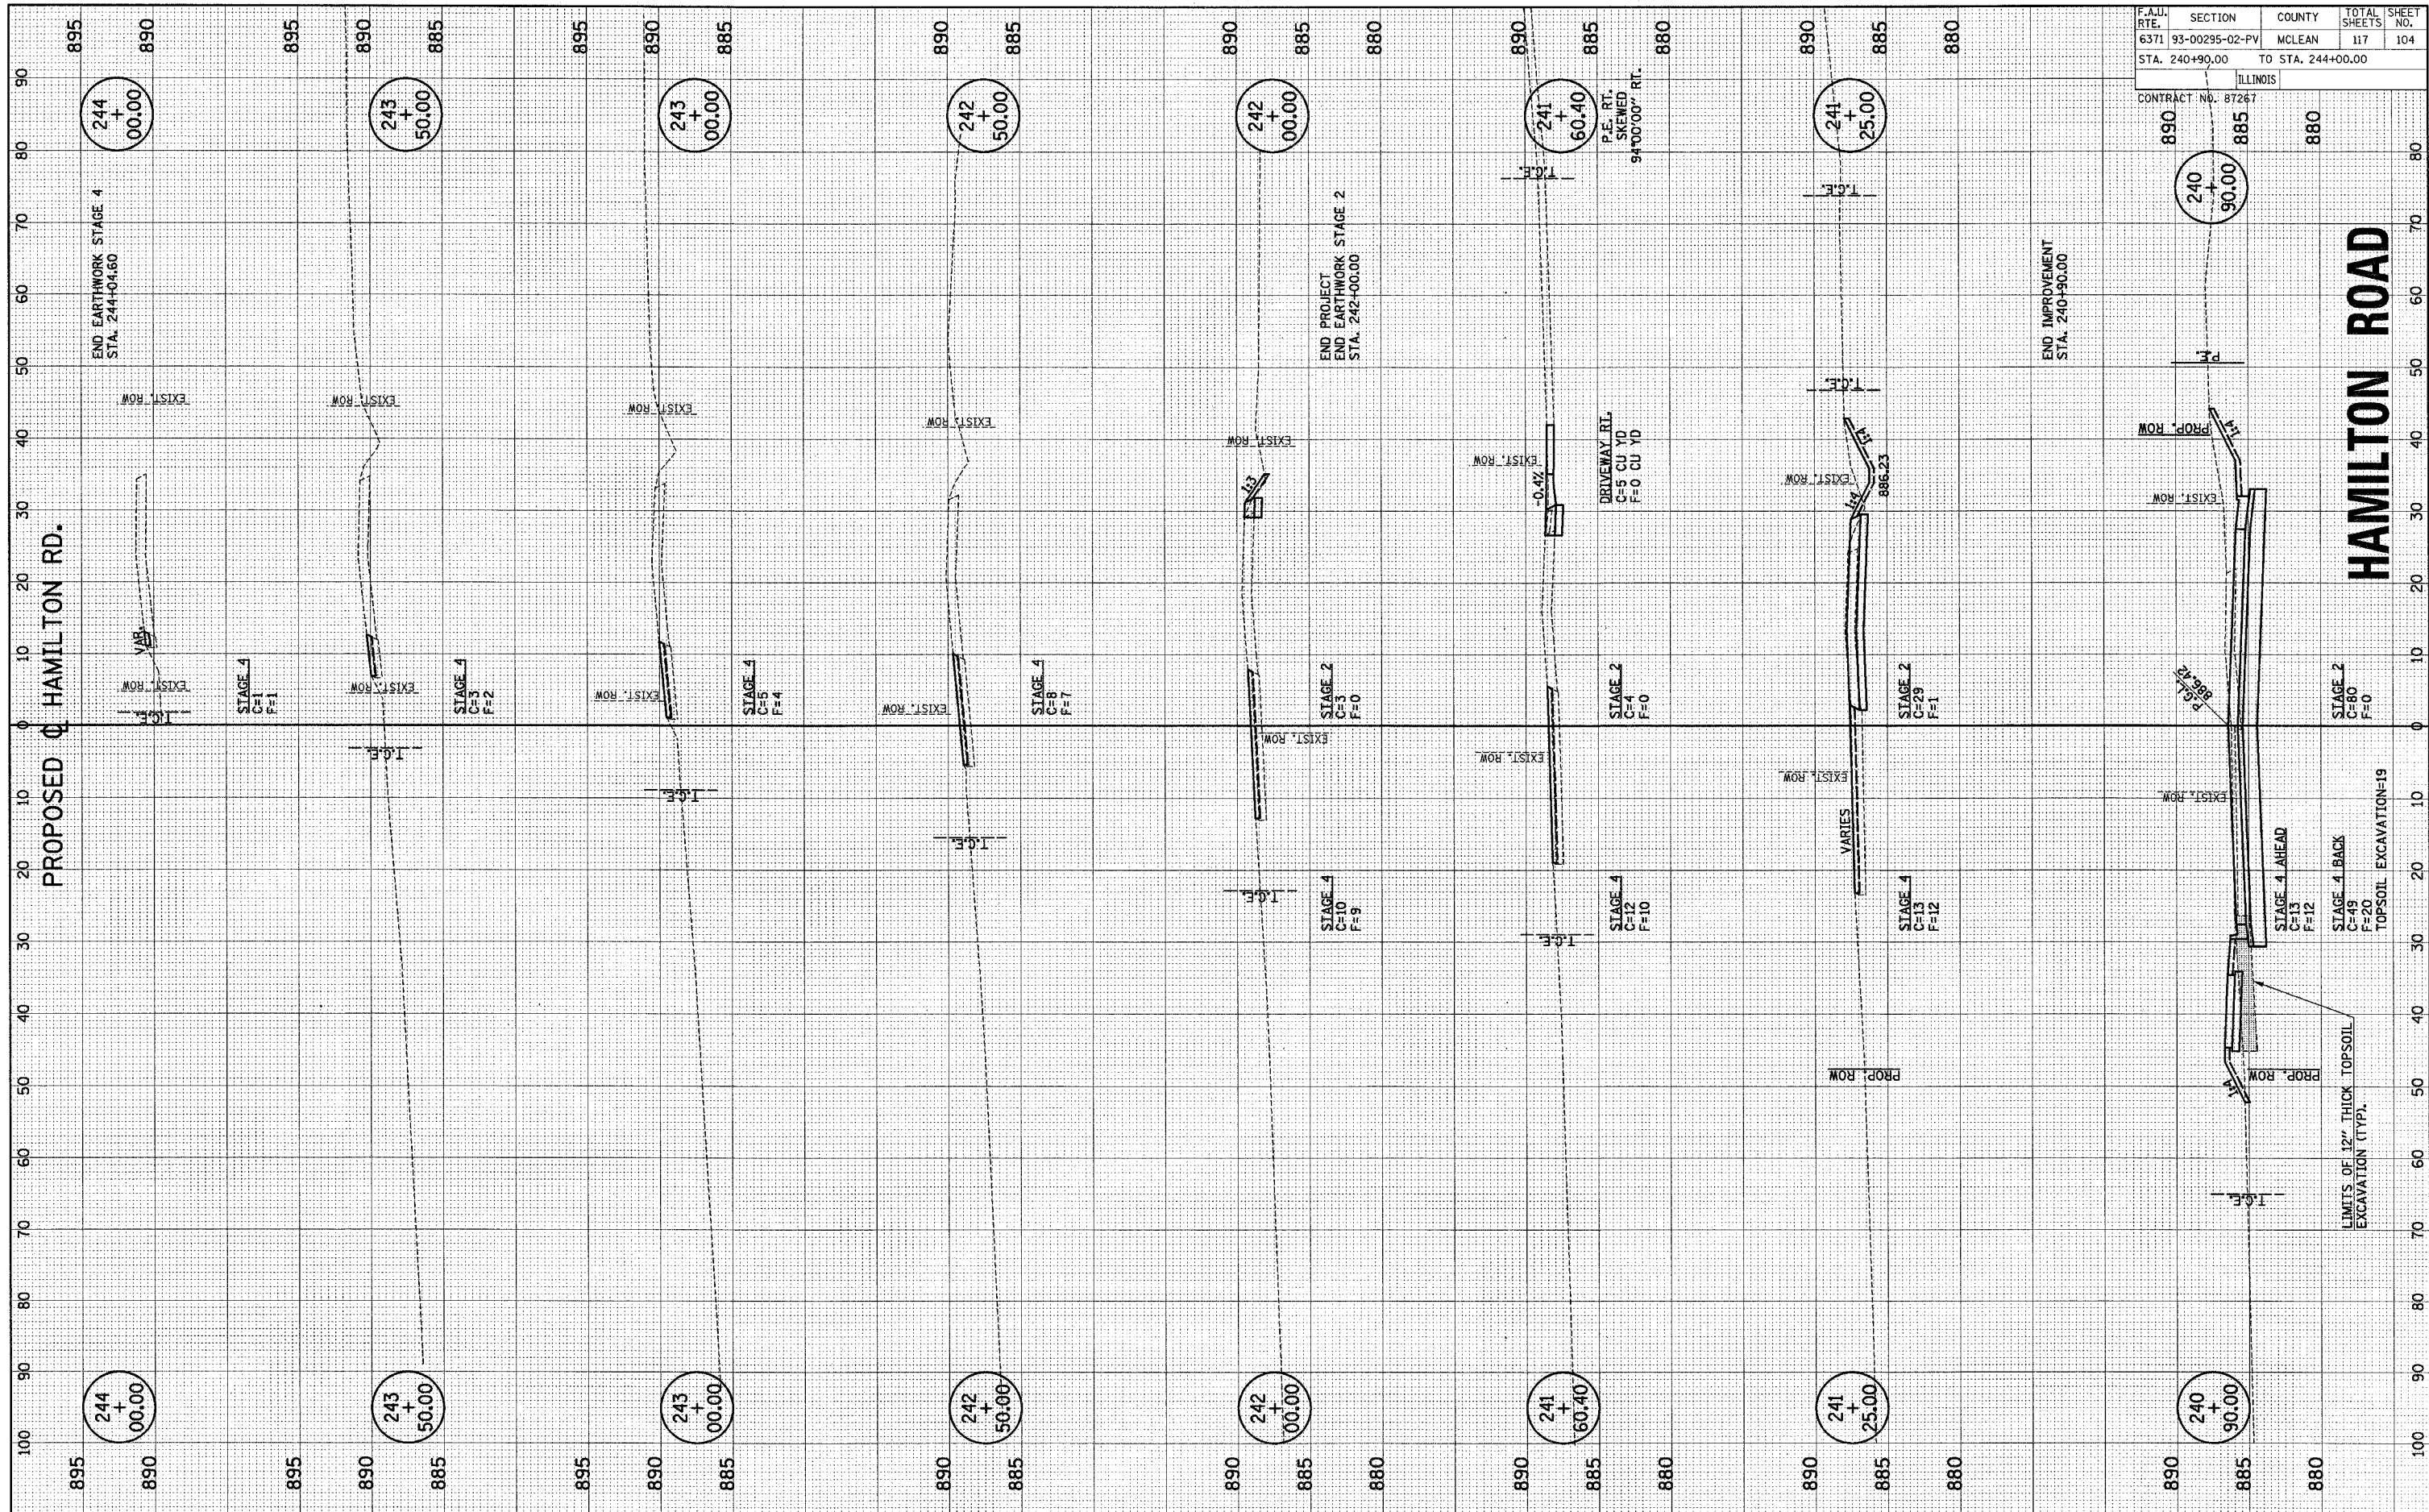

F.A.U. RTE.	SECTION	COUNTY	TOTAL SHEETS	SHEET NO.
6371	93-00295-02-PV	MCLEAN	117	104
STA. 240+90.00		TO STA. 244+00.00		
ILLINOIS				
CONTRACT NO. 87267				

PROPOSED Q HAMILTON RD.

HAMILTON ROAD