


FINL	SURVISED	DATE
SURVEY	PLOTTED	
NOTE BOOK	TEMPLATE	
	AREAS CHECKED	
NO.		

ORIGINAL	REVISION	DATE
SURVEY	PLOTTED	
NOTE BOOK	TEMPLATE	
	AREAS CHECKED	
NO.		

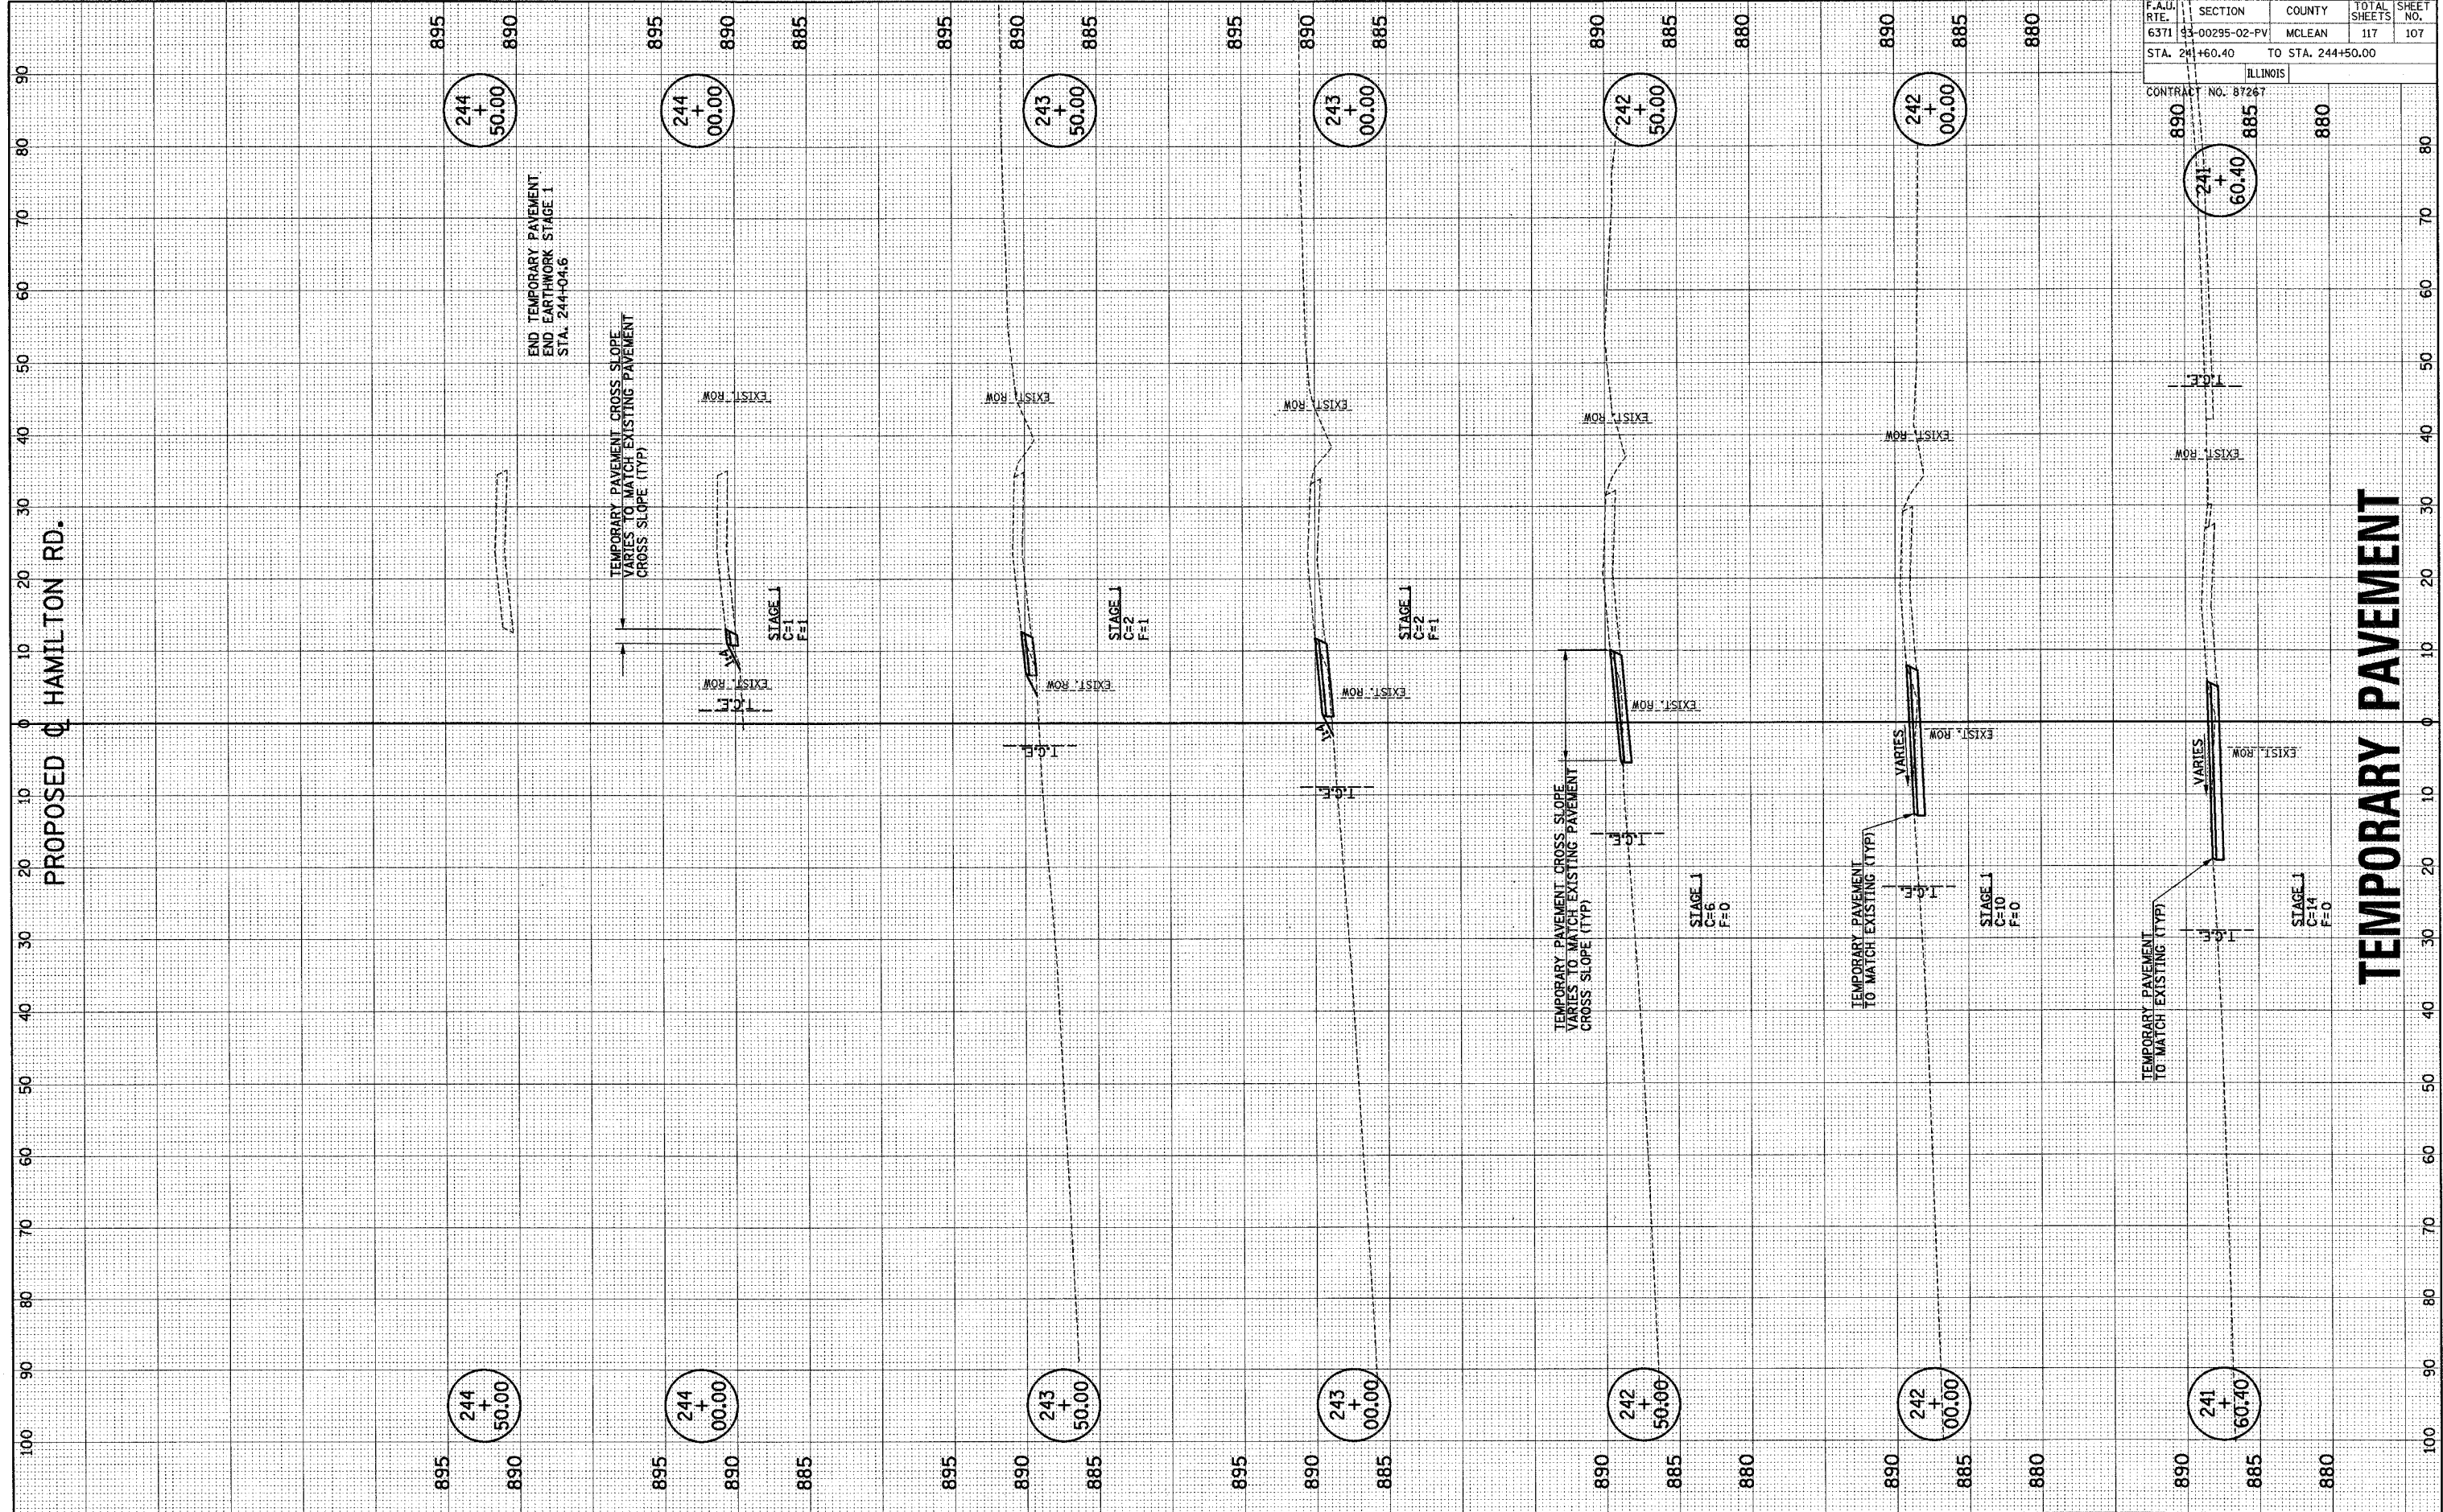

F.A.U. RTE.	SECTION	COUNTY	TOTAL SHEETS	SHEET NO.
6371	93-00295-02-PV	MCLEAN	117	107
STA. 24+60.40		TO STA. 244+50.00		
ILLINOIS				
CONTRACT NO. 87267				

PROPOSED HAMILTON RD.

TEMPORARY PAVEMENT

P:\B11091\GEOPAK\2DFILES\WIDENXS\SH1.DGN